



BARNETT  
E. F. YOUNG

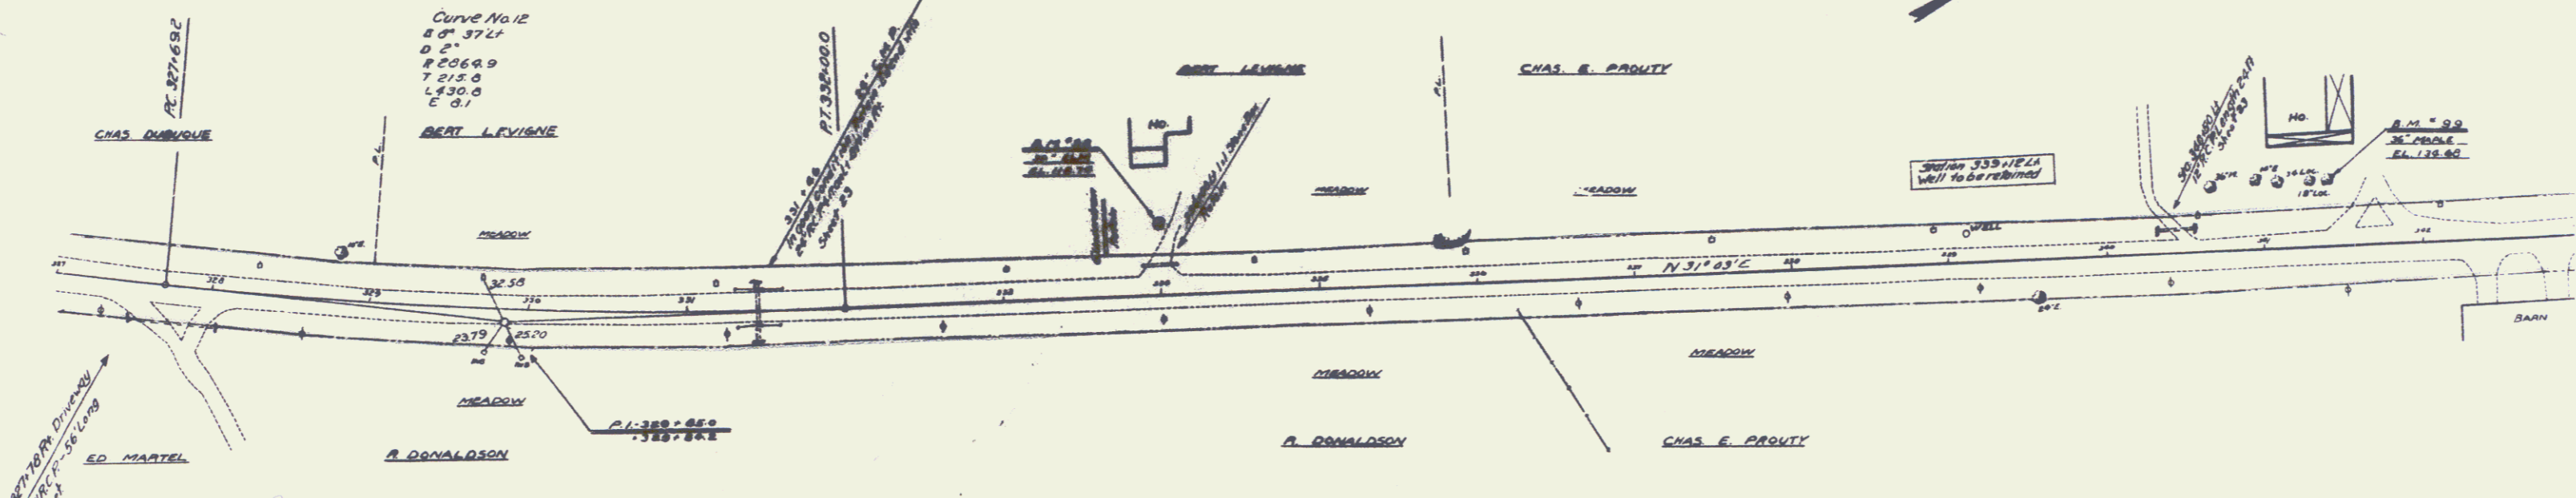

POOR ORIGINAL COPY

BARNETT  
E. F. YOUNG

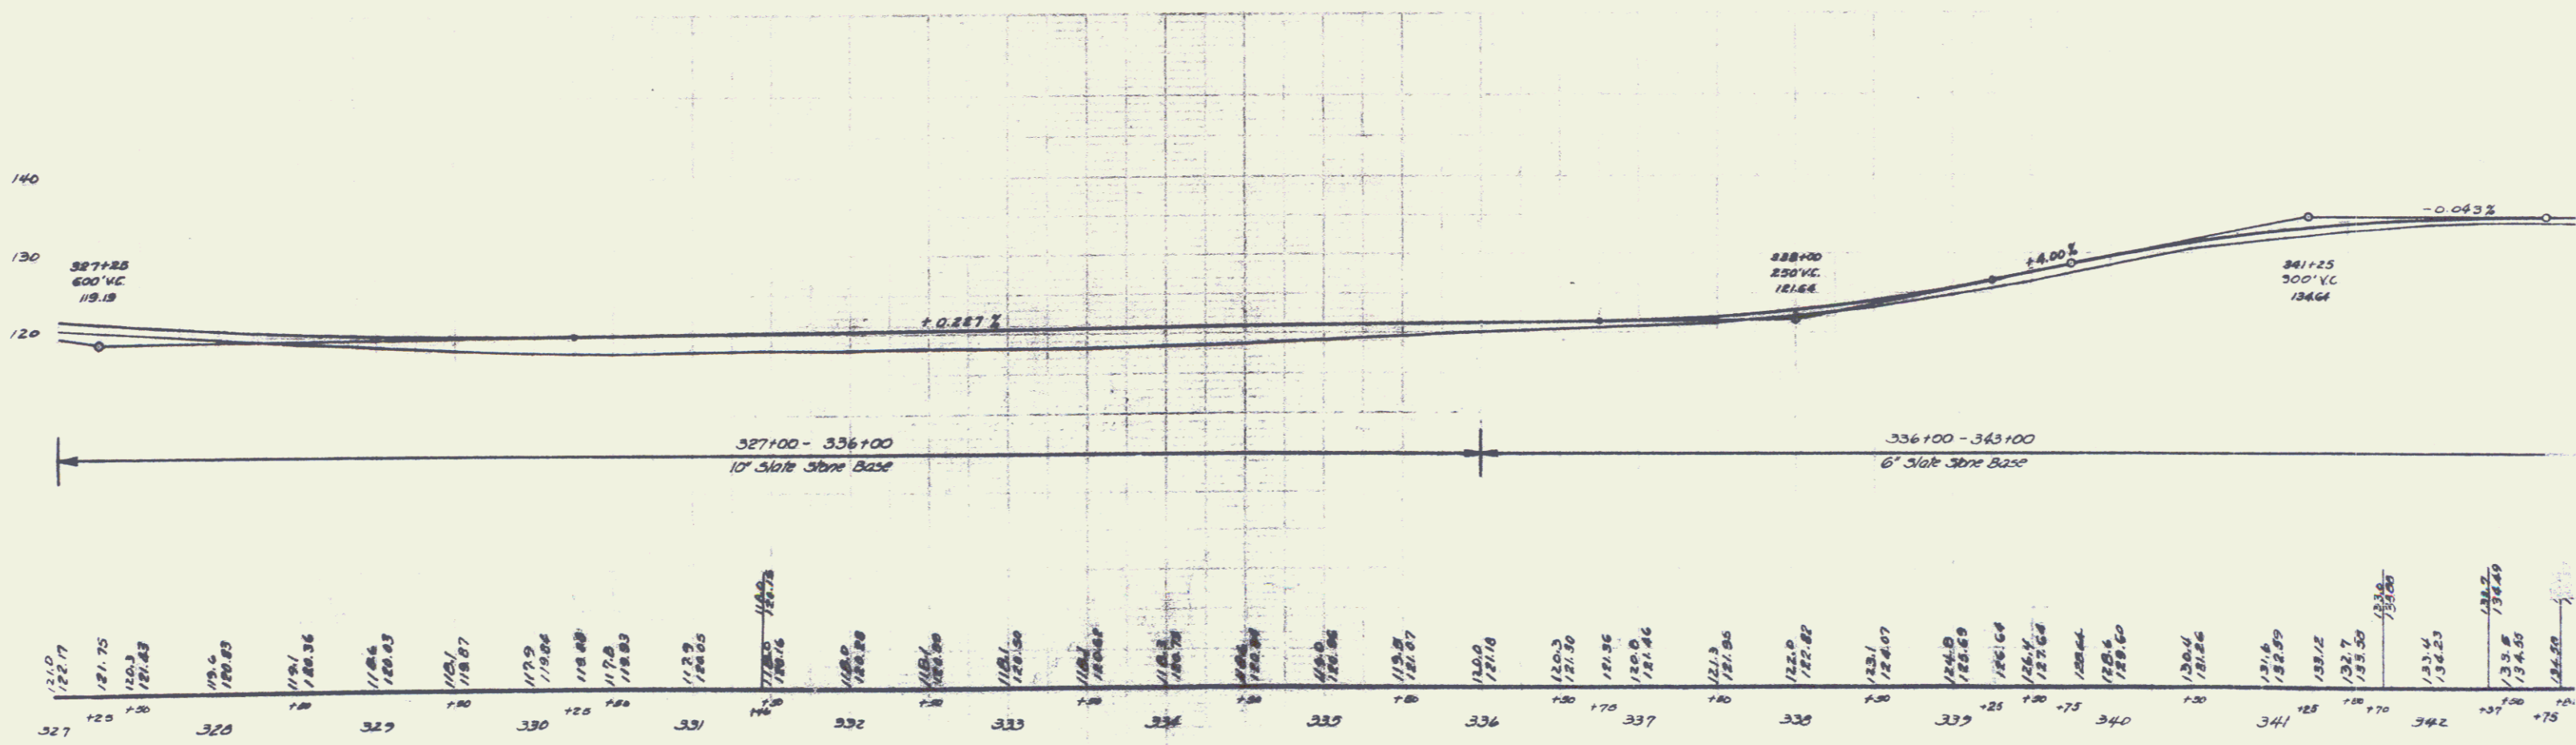

Ø M. # 38 SPIKE IN ROOT 30' ELM 34 FT. LT. STA 334+00 ELEV. 118.74  
 Ø M. # 39 SPIKE IN ROOT 36' MAPLE 37 FT. LT. STA 341+00 ELEV. 134.68