


PROJECT	STATE	F.A.G.H.	LOCAL SHEET	TOTAL
128-F	VT	128-F	1	2

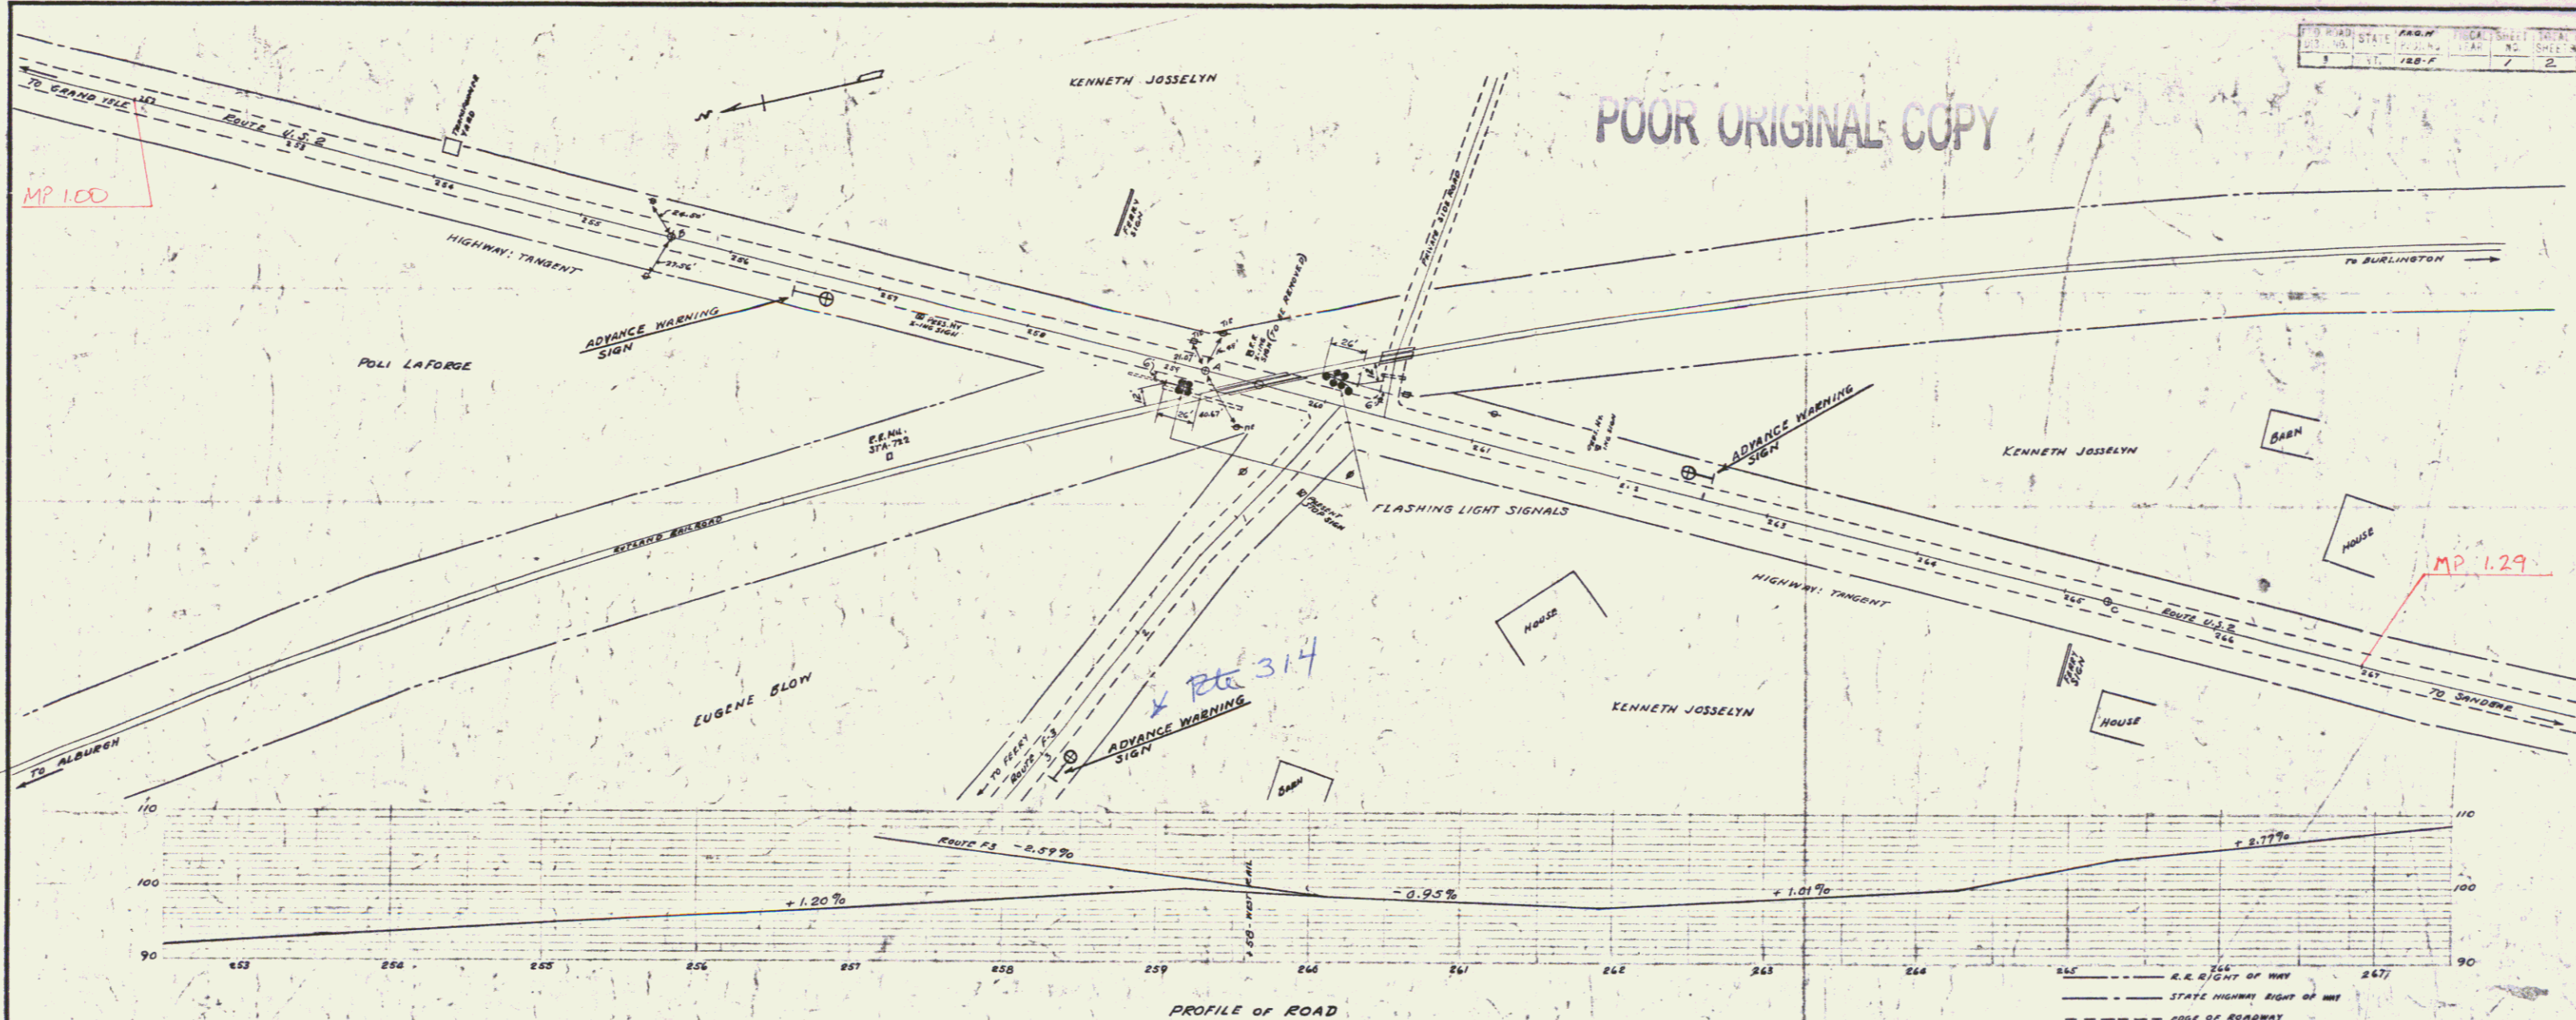

POOR ORIGINAL COPY

MP 1.00

MP 1.29

314

STATE OF VERMONT
 STATE HIGHWAY DEPARTMENT
 PLAN OF PROPOSED
 RAILROAD GRADE CROSSING PROTECTION PROJECT
 GRAND ISLE COUNTY

FEDERAL AID GRADE CROSSING PROJECT NO F.A.G.H. 128-F

LOCATED AT INTERSECTION OF RUTLAND RAILROAD AND ROUTE U.S. 2
 AT LOG STATION 259+45 IN THE TOWN OF SOUTH HERO.

N

RECOMMENDED
 DISTRICT ENGINEER
 BUREAU OF PUBLIC ROADS

RECOMMENDED FOR APPROVAL
 CHIEF ENGINEER
 BUREAU OF PUBLIC ROADS

APPROVED
 DIRECTOR, BUREAU OF PUBLIC ROADS

APPROVED: *A. D. Dwyer* 7-12-38
 CHIEF ENGINEER
 RUTLAND RAILROAD COMPANY
 L. C. MORPHY, RECEIVED

APPROVED: *H. J. ...*
 COMMISSIONER OF HIGHWAYS

RIGHT-OF-WAY DIVISION
 TOWN FILE
 PERPETUAL
 (To Be Returned To R.O.W. Division)

Pin # 99036
 Project No. F.A.G.H. 128-F

4/28/38
 HIGHWAY CROSSING SITUATION PLAN
 SCALE 1/4" = 1'-0"

Surveyed by H.N.D.
 Designed by D.W.P.
 Drawn by D.W.P.
 Traced by D.W.P.
 Checked by
 Series F.A.G.H. No. 128-F Filed
 Sheet 1 of 2 Sheets