
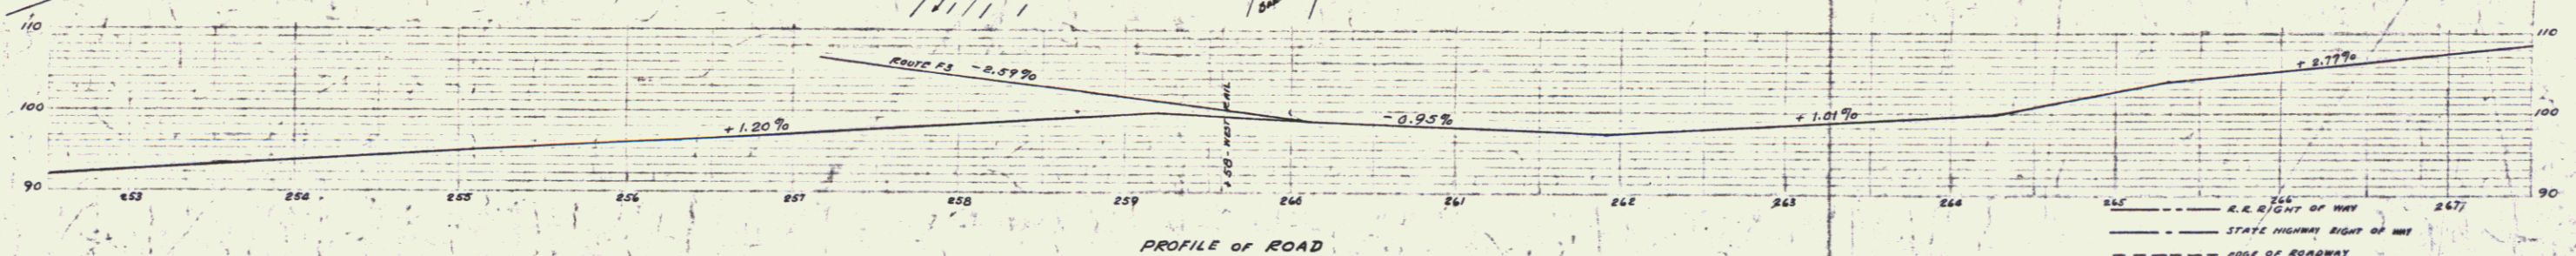


PROJECT	STATE	F.A.G.H.	LOCAL SHEET	TOTAL
128-F	VT	128-F	1	2

POOR ORIGINAL COPY

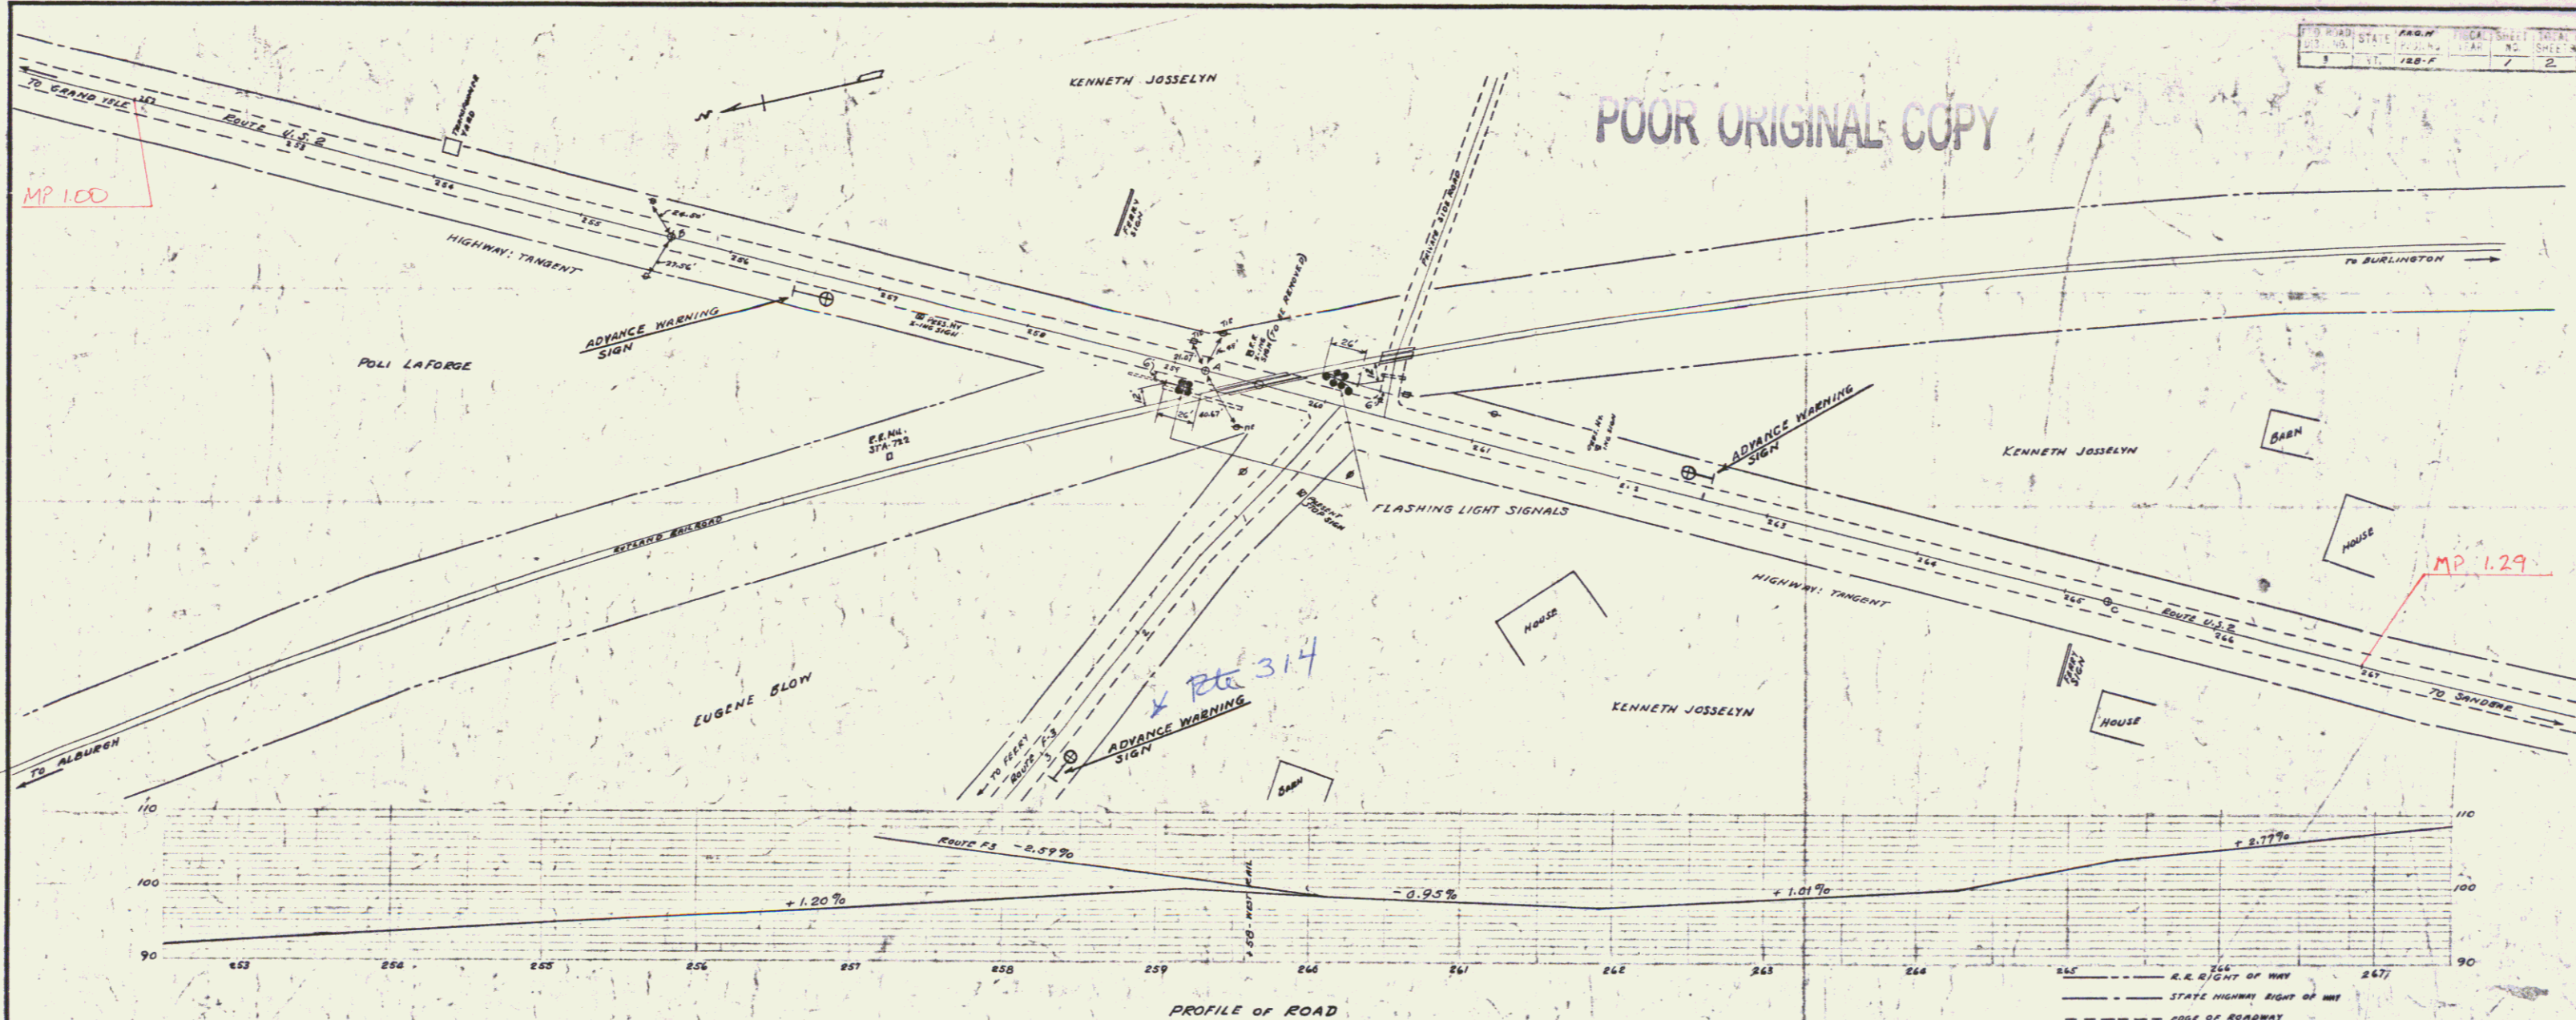

STATE OF VERMONT
 STATE HIGHWAY DEPARTMENT
 PLAN OF PROPOSED
 RAILROAD GRADE CROSSING PROTECTION PROJECT
GRAND ISLE COUNTY
 FEDERAL AID GRADE CROSSING PROJECT NO F.A.G.H. 128-F
 LOCATED AT INTERSECTION OF RUTLAND RAILROAD AND ROUTE U.S. 2
 AT LOG STATION 259+45 IN THE TOWN OF SOUTH HERO.

N

RECOMMENDED [redacted]
 DISTRICT ENGINEER BUREAU OF PUBLIC ROADS
 RECOMMENDED FOR APPROVAL [redacted]
 CHIEF ENGINEER BUREAU OF PUBLIC ROADS
 APPROVED [redacted]
 DIRECTOR, BUREAU OF PUBLIC ROADS

APPROVED: *A. D. Dwyer* 7-12-38
 CHIEF ENGINEER
 RUTLAND RAILROAD COMPANY
 L. C. MORPHY, RECEIVED
 APPROVED: *H. J. ...*
 COMMISSIONER OF HIGHWAYS

RIGHT-OF-WAY DIVISION
 TOWN FILE
 PERPETUAL
 [redacted]
 (To Be Returned To R.O.W. Division)

Pin # 99036
 Project No. F.A.G.H. 128-F

4/28/38
 HIGHWAY CROSSING SITUATION PLAN
 SCALE 1/4" = 1'-0"
 SHEET 1 OF 2

Surveyed by H.N.D.
 Designed by D.W.P.
 Drawn by D.W.P.
 Traced by D.W.P.
 Checked by [redacted]
 Series F.A.G.H. No. 128-F Filed
 Sheet 1 of 2 Sheets