



WOOD GUARDRAIL REQUIRED
 CULVERT STATION LEFT RIGHT
 130+30 24' 24'

CULVERT BEARINGS REQUIRED C&G
 DISTANCE DIAM. LENG. C&G C. RUFF STEEL
 139+30 12" 6' 30" 33"

DRIVEWAY PIPE CULVERTS REQUIRED
 CORR. GALV. METAL PIPE

STATION	LEN.	DIAM.	LENG.	CEMENT RUBLE MASONRY
130+80	R	12"	20'	23 CY
140+80	L	12"	20'	23 CY
143+30	L	12"	20'	23 CY

STATE	NO.	STATE	NO.	YEAR	SHEET NO.	TOTAL SHEETS
VT	106-A	1930	5	65		

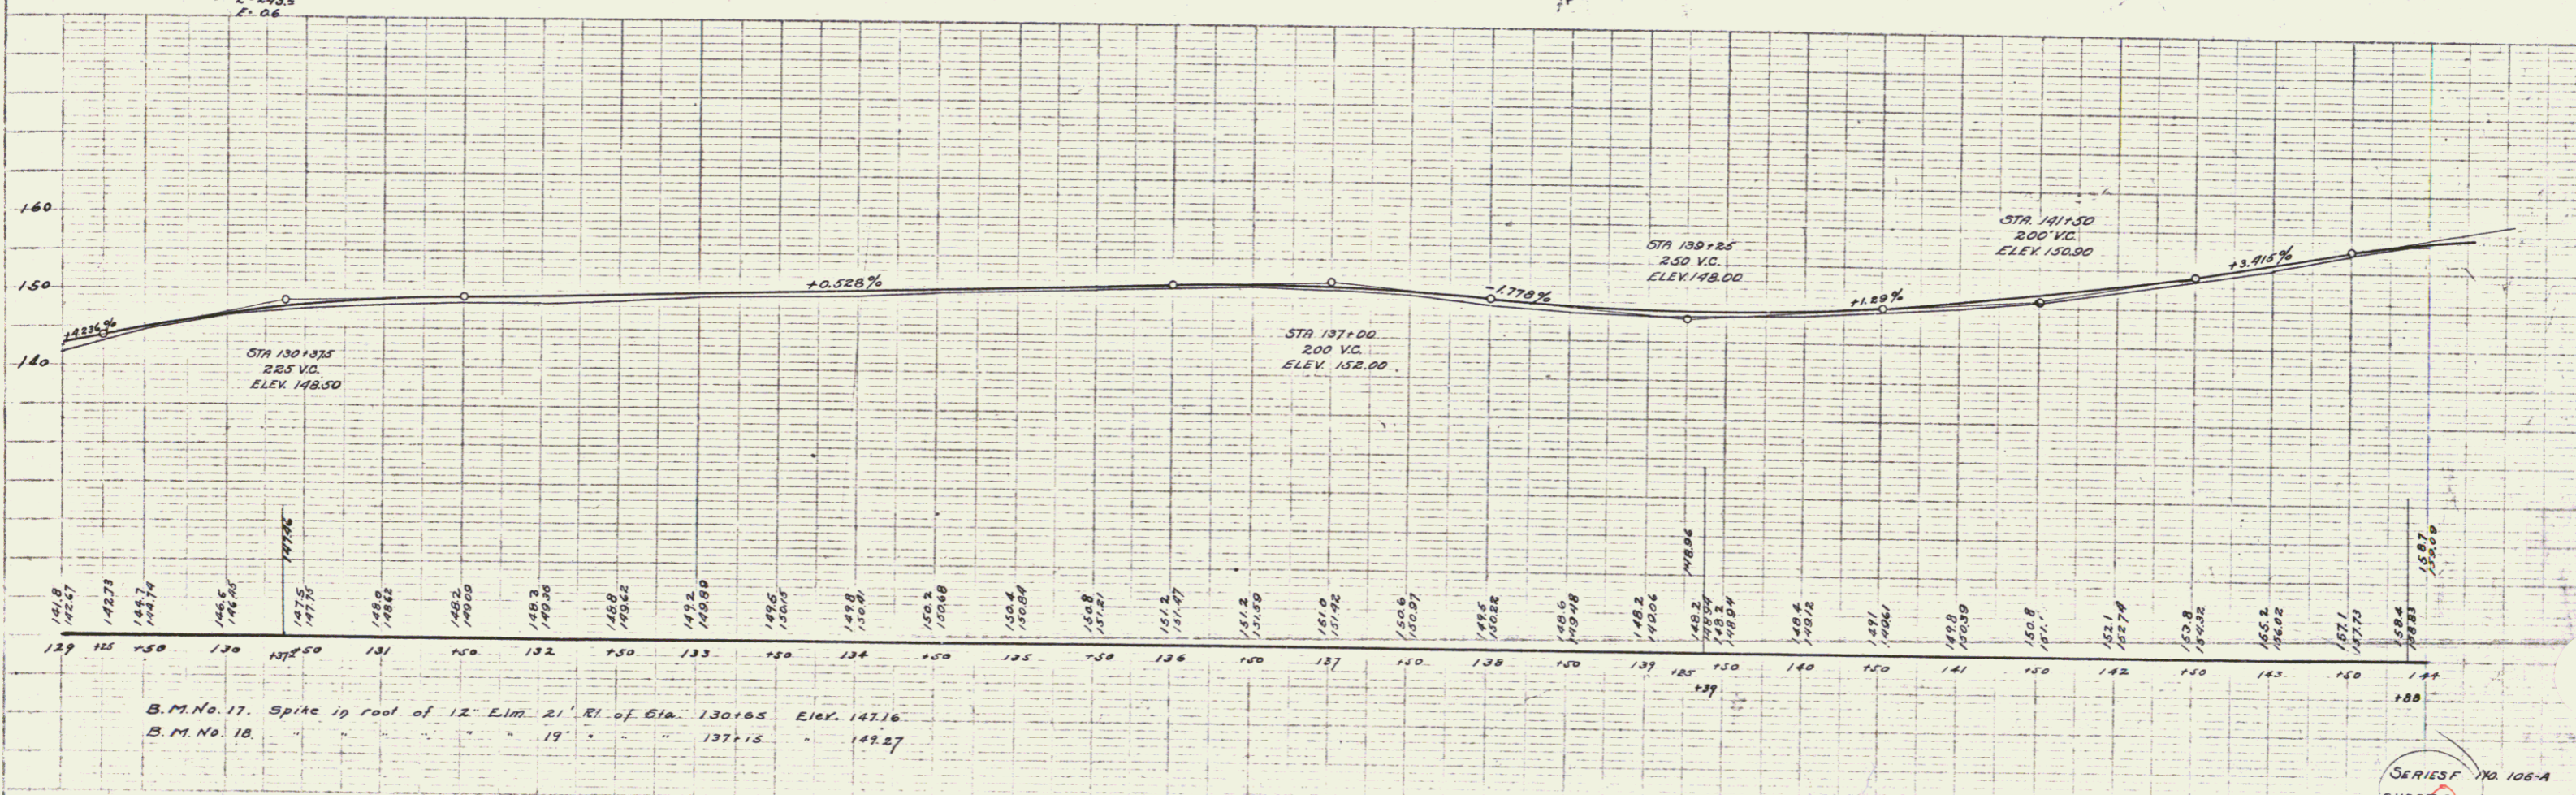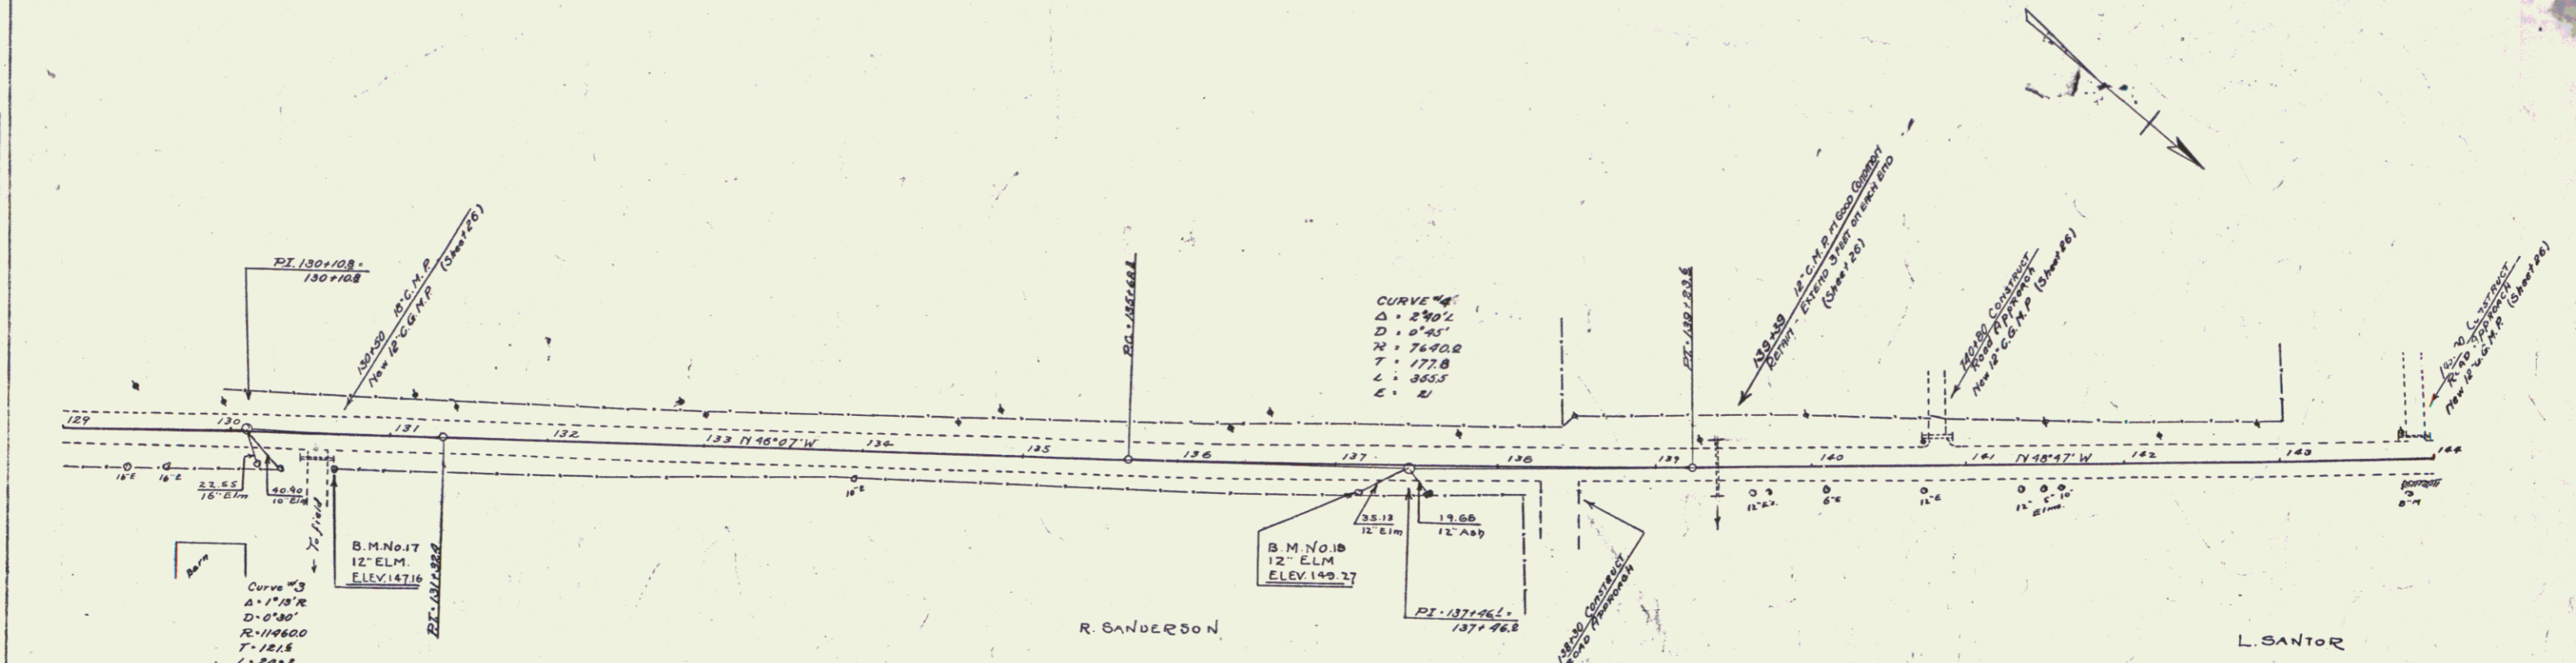

B.M. No. 17. Spike in root of 12' Elm 21' RI of Sta. 130+85 Elev. 147.16
 B.M. No. 18. " " " " 19' " " 137+15 " 149.27

SERIES NO. 106-A
 SHEET 5 OF 65