
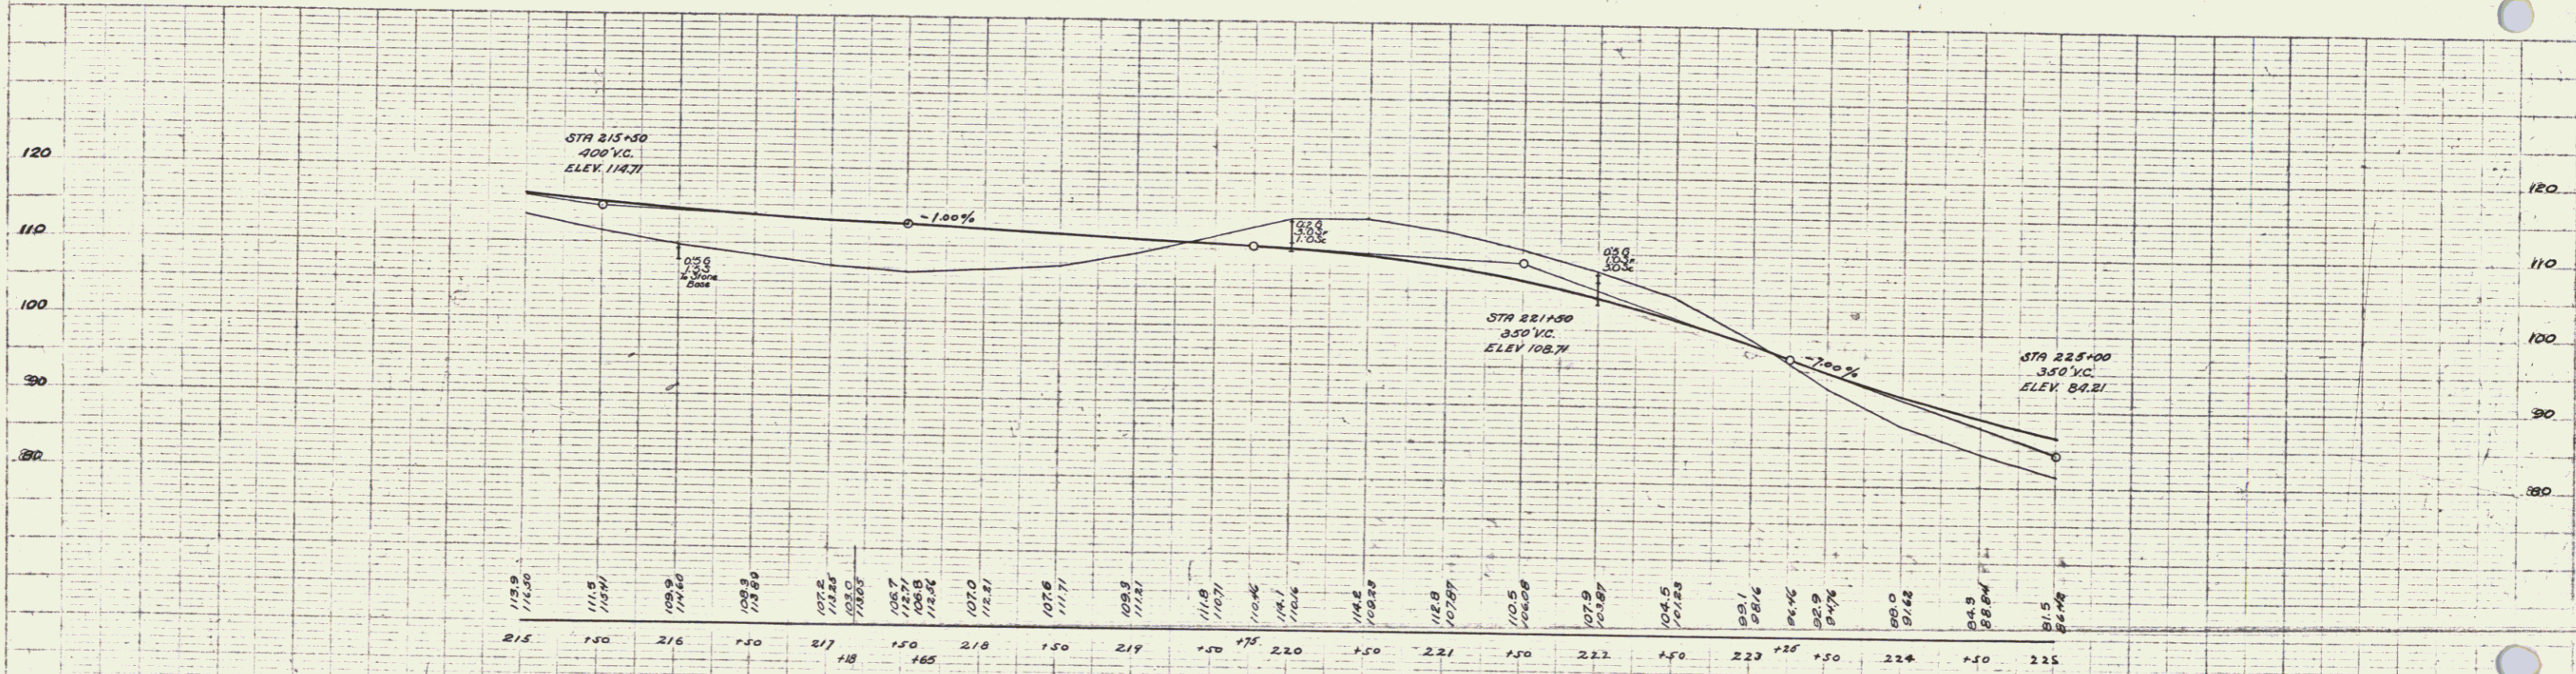


CABLE GUARD RAIL REQUIRED		
STATION	LEFT	RIGHT
216+00 - 218+36	266'	
219+00 - 218+70		330'
223+88 - 225+00	112'	112'

NEW REIN. CONCRETE PIPE CULVERTS REQUIRED				
STATION	DIAM	LENG	CONC. C.	REIN. STEEL
223+99	15"	44'	2.3 C.K.	33"

GRADED COBBLE GUTTER REQUIRED				
STATION	LENG	WIDTH	LENG	AREA
216+00	2	Variable	Variable	50 Sq. Yds. (approx)

DATE: 10/10/50
 DRAWN BY: [unclear]
 CHECKED BY: [unclear]
 106A 1930 11 65

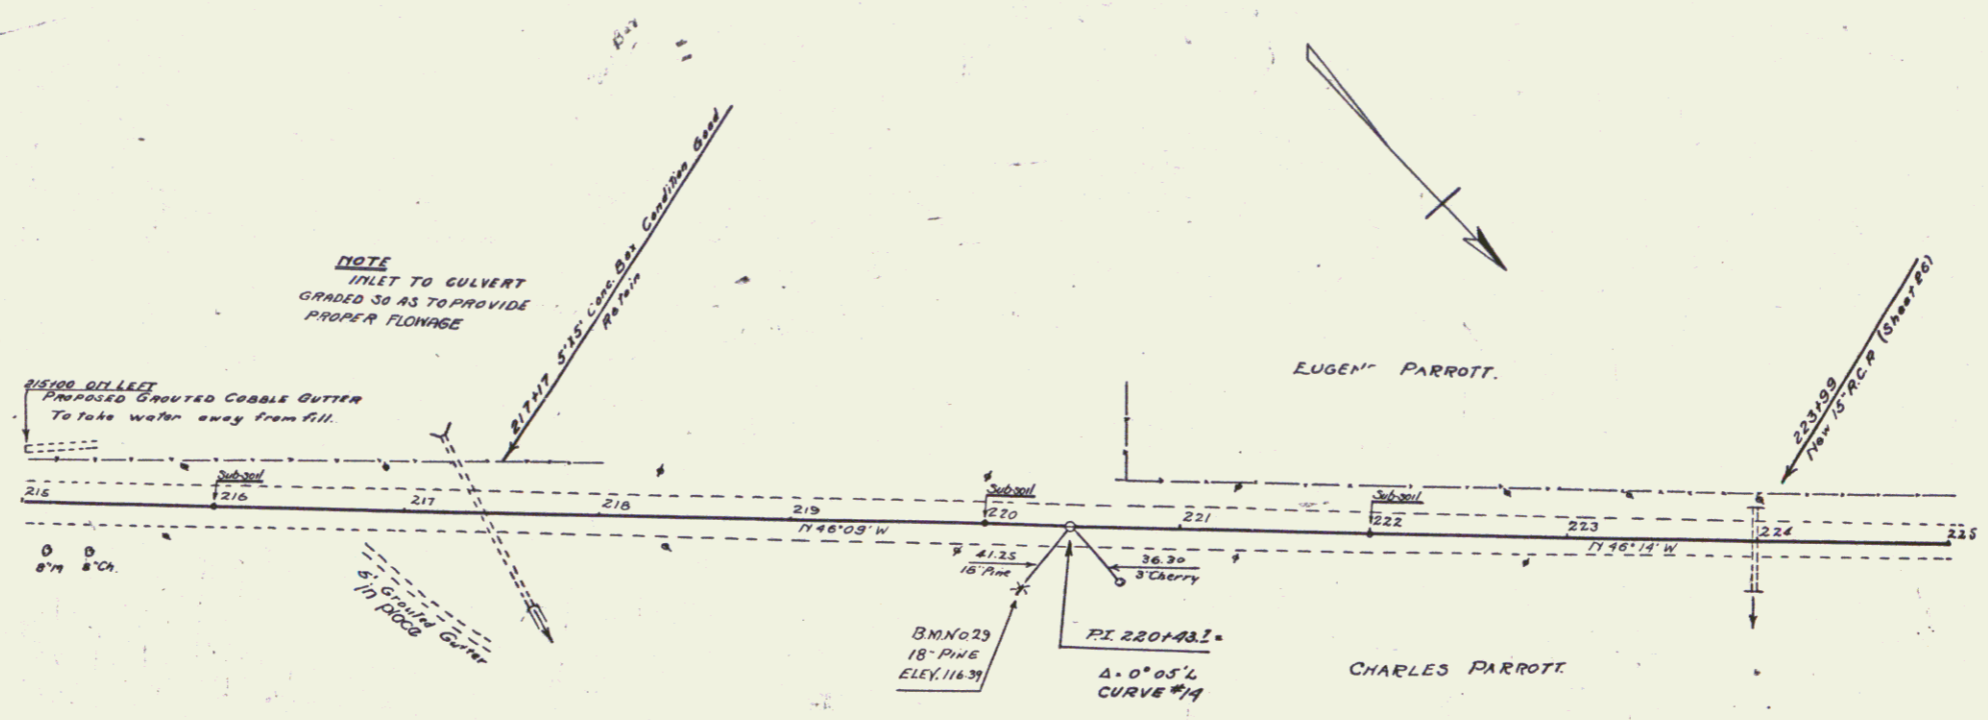

B.M. No. 29 Spike 19 14" Pine 25' Rt. of Sta. 220+10 Elev. 116.31

SERIES F 710 106A
 SHEET 11 OF 65