


DIST. NO.	STATE	PROJ. NO.	YEAR	NO.	SHEET
3	VT.	106A	1930	30	65

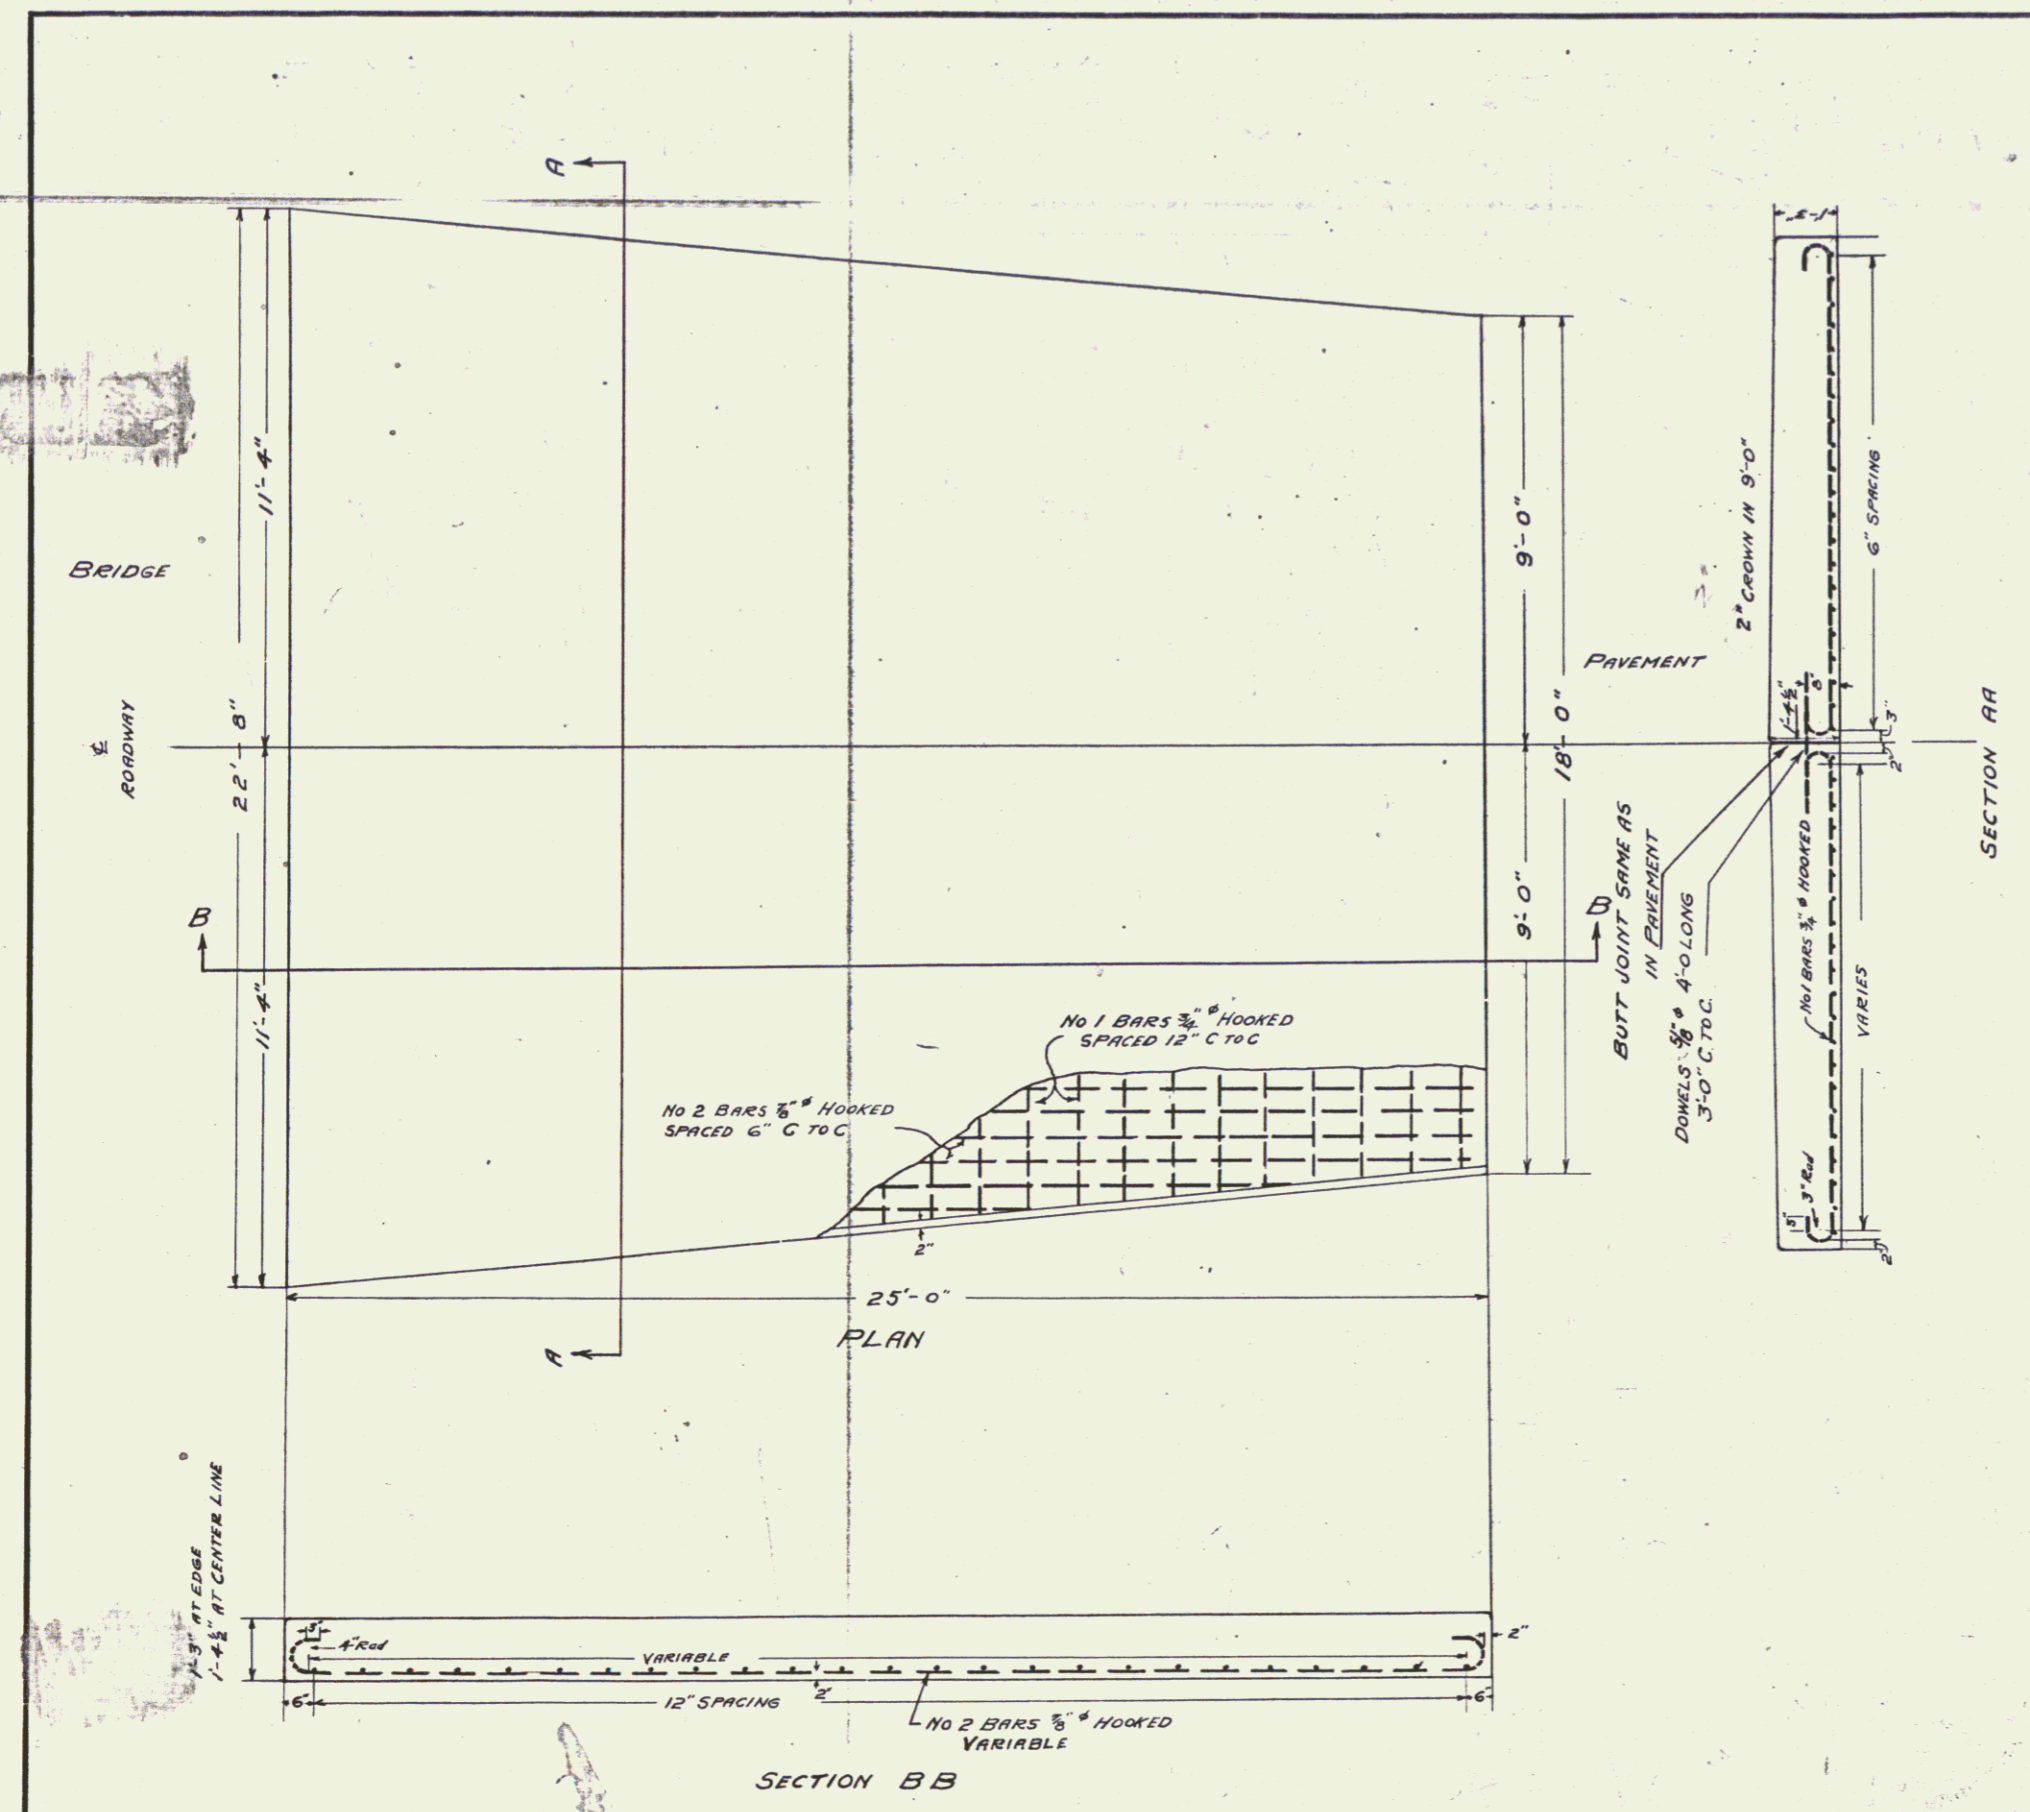

DETAILS
 OF
 APPROACH SLAB
 FOR
 BRIDGE AT STA 438+00
 FAP29 REOPENED
 NON-GOV'T PARTICIPATION
 SCALE 1/2" = 1'-0"

Reinforcing in slab to be paid
 for as Reinforcing Steel - Item 35.

QUANTITIES FOR TWO APPROACH SLABS	
ONE COURSE CEMENT CONCRETE PAVEMENT	49.4 C.Y.
REINFORCING STEEL	6060 LBS.

Surveyed by	
Designed by	
Drawn by	H.W.M.
Traced by	R.J.M.
Checked by	M.W.D.
Series	TA
No.	106A
Filed	
Sheet	30 of 65