
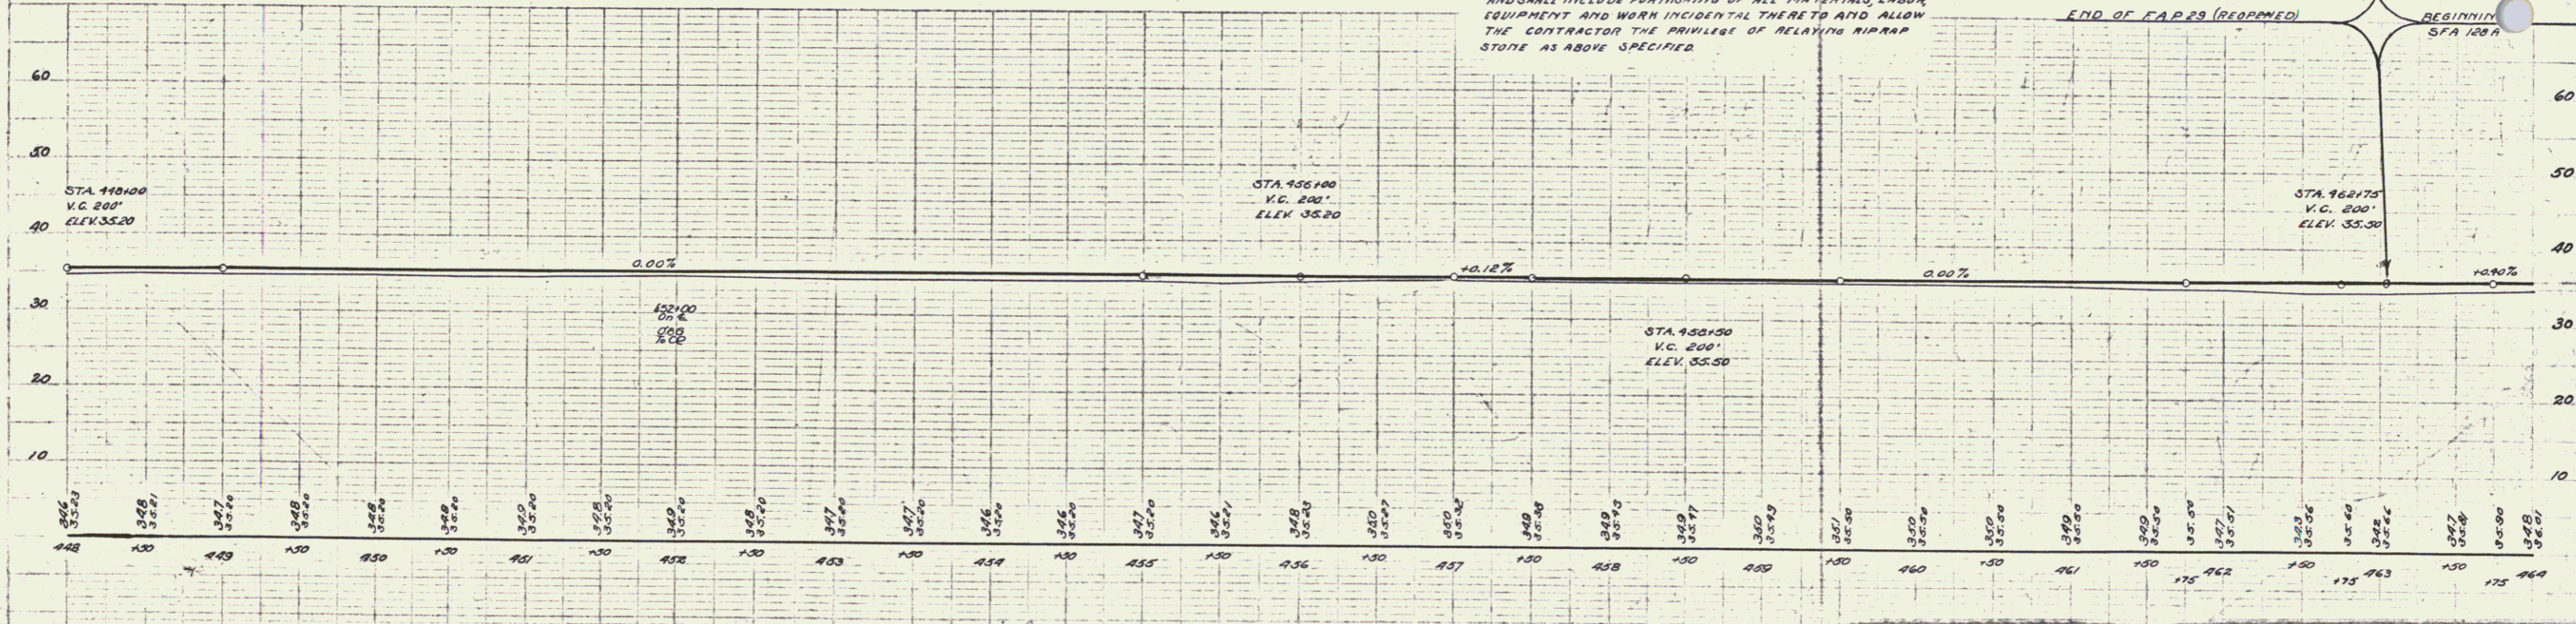


**CABLE GUARD RAIL REQUIRED**  
 STATION LEFT RIGHT  
 461+50.0 - 463+00.0 15' 35'  
 463+03.9 - 464+00.0 35'

STATE VT. 29-1 1930 29 65  
 578  
 128A

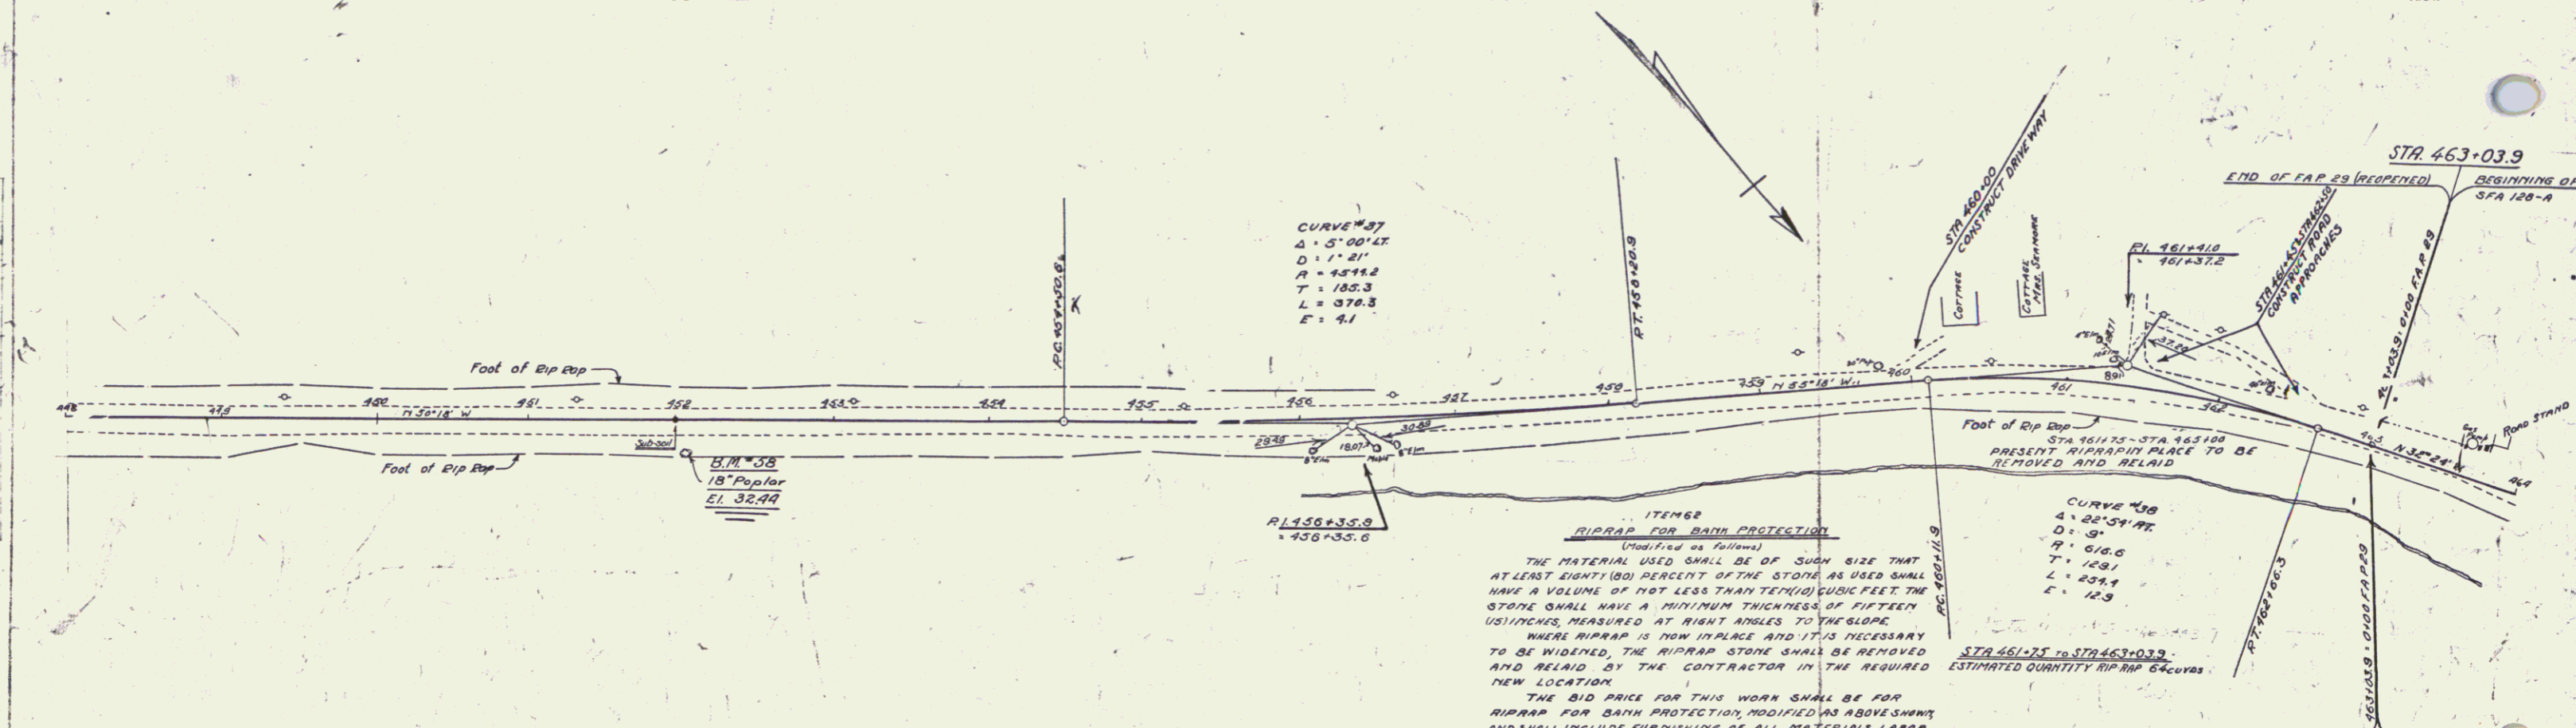

B.M. No 38 Spike in roof 18" Poplar At STA 452+05 ELEV. 32.44

SERIES STA 110 128A  
 SERIES I NO. 29/11  
 SHEET 29 OF 65