



**CABLE GUARD RAIL REQUIRED**  
 STATION LEFT RIGHT  
 461+51.3 - 463+03.9 150" 36"  
 463+03.9 - 464+00 36"

FED. ROAD DIST. NO.	STATE	FISCAL YEAR	SHEET NO.	TOTAL SHEETS
128A	VT.	1938	23	65

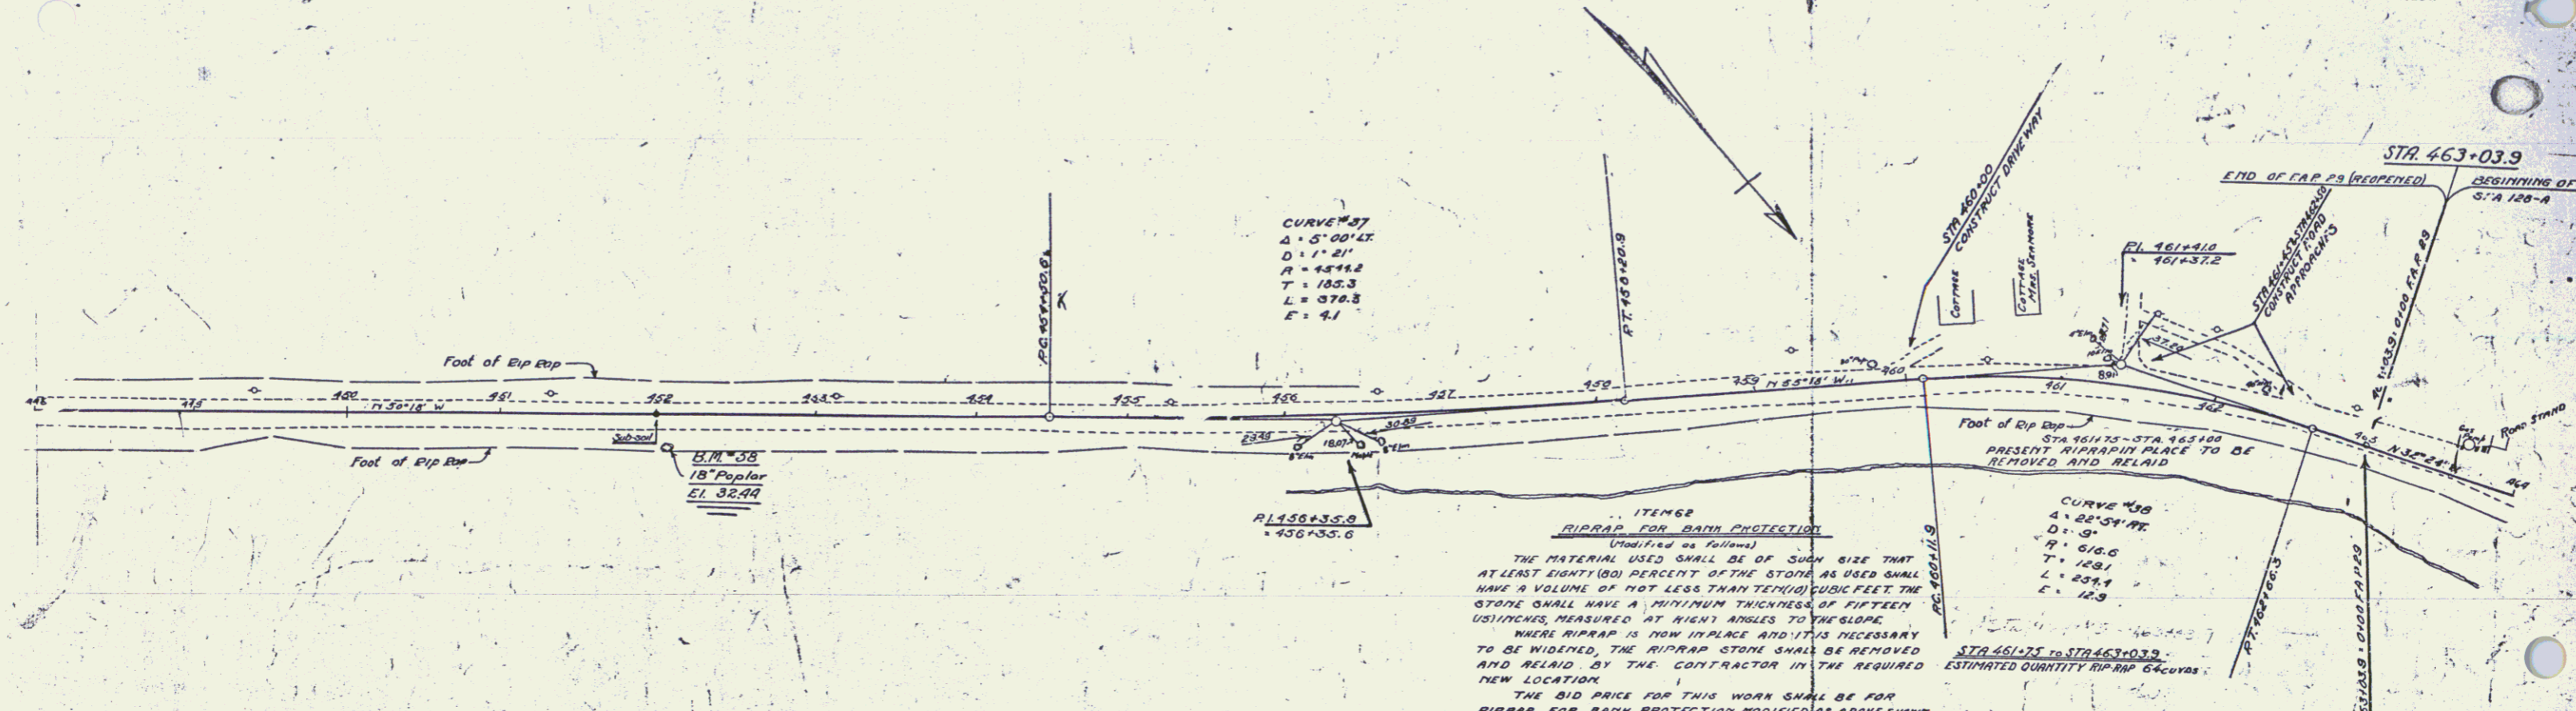

**ITEM 628  
 RIPRAP FOR BANK PROTECTION**  
 (INDICATED BY POINTS)  
 THE MATERIAL USED SHALL BE OF SUCH SIZE THAT AT LEAST EIGHTY (80) PERCENT OF THE STONE AS USED SHALL HAVE A VOLUME OF NOT LESS THAN TEN (10) CUBIC FEET. THE STONE SHALL HAVE A MINIMUM THICKNESS OF FIFTEEN (15) INCHES, MEASURED AT RIGHT ANGLES TO THE SURFACE. WHERE RIPRAP IS NOW IN PLACE AND IT IS NECESSARY TO BE WIDENED, THE RIPRAP STONE SHALL BE REMOVED AND RELAID BY THE CONTRACTOR IN THE REQUIRED NEW LOCATION.  
 THE BID PRICE FOR THIS WORK SHALL BE FOR RIPRAP FOR BANK PROTECTION, MODIFIED AS ABOVE SHOWN AND SHALL INCLUDE FURNISHING OF ALL MATERIALS, LABOR, EQUIPMENT AND WORK INCIDENTAL THERE TO AND ALLOW THE CONTRACTOR THE PRIVILEGE OF RELAYING RIPRAP STONE AS ABOVE SPECIFIED.

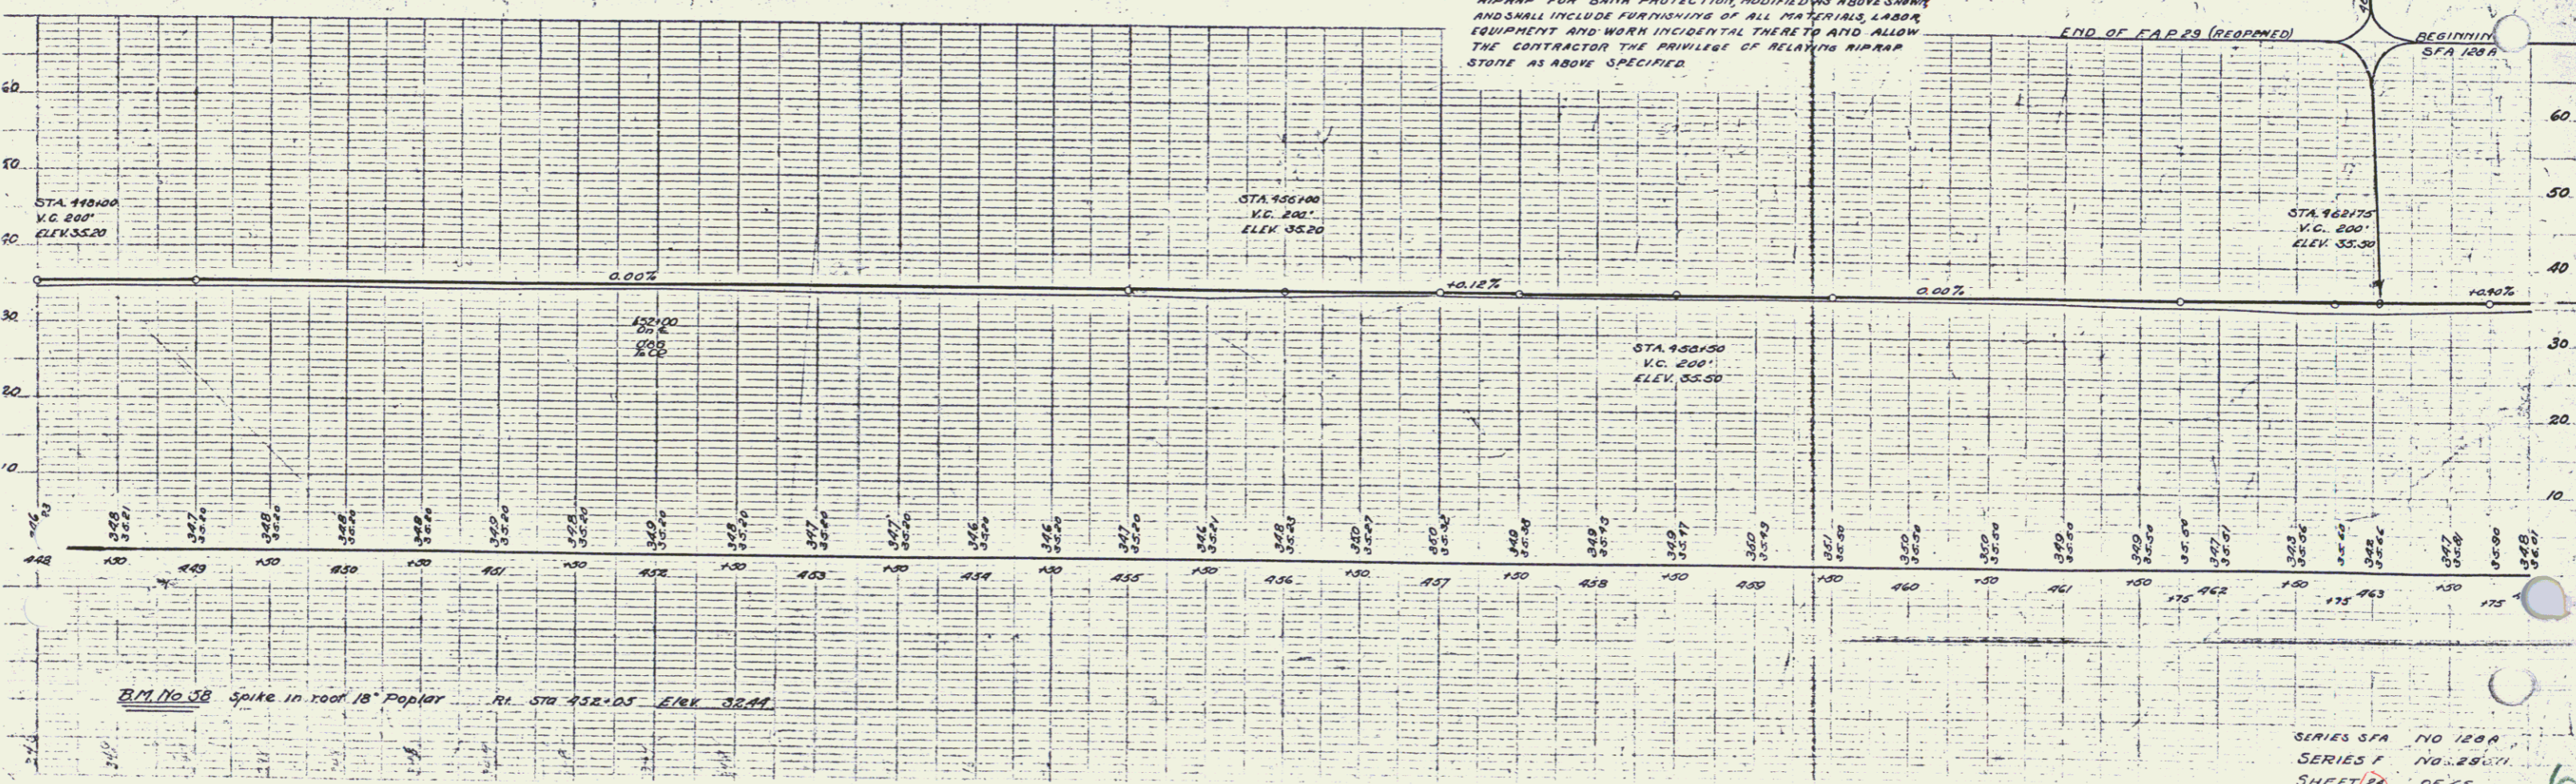

B.M. No. 38 Spike in roof 18" Poplar R.L. STA 452+05 ELEV. 32.44

SERIES SFA NO. 128A  
 SERIES F NO. 28071  
 SHEET 23 OF 25