



GUARD RAIL REQUIRED  
ON LEFT  
Sta. 16+38 to Sta. 16+62 Length 24 ft  
ON RIGHT  
Sta. 16+38 to Sta. 16+62 Length 24 ft  
Total This Sheet 48 ft

NEW CULVERTS REQUIRED  
Sta. 16+50 18" Concrete Pipe 36 ft  
1-24" Conc. Headwalls 2.3 Cu Yds.

DATE	ROAD	STAT.	FED. AID	FISCAL YEAR	SHEET NO.	TOTAL SHEETS
7-20-21	W.			1922	5	23

Curve No. 1  
Δ 8° 45' L.  
D 3° 30'  
T 125.3  
E 4.8  
L 250.0  
R 16373

Sta. 16+50 18" Pipe  
To be removed  
The exact location of this structure may  
be changed upon the approval of the engineer  
New 18" Concrete Pipe.

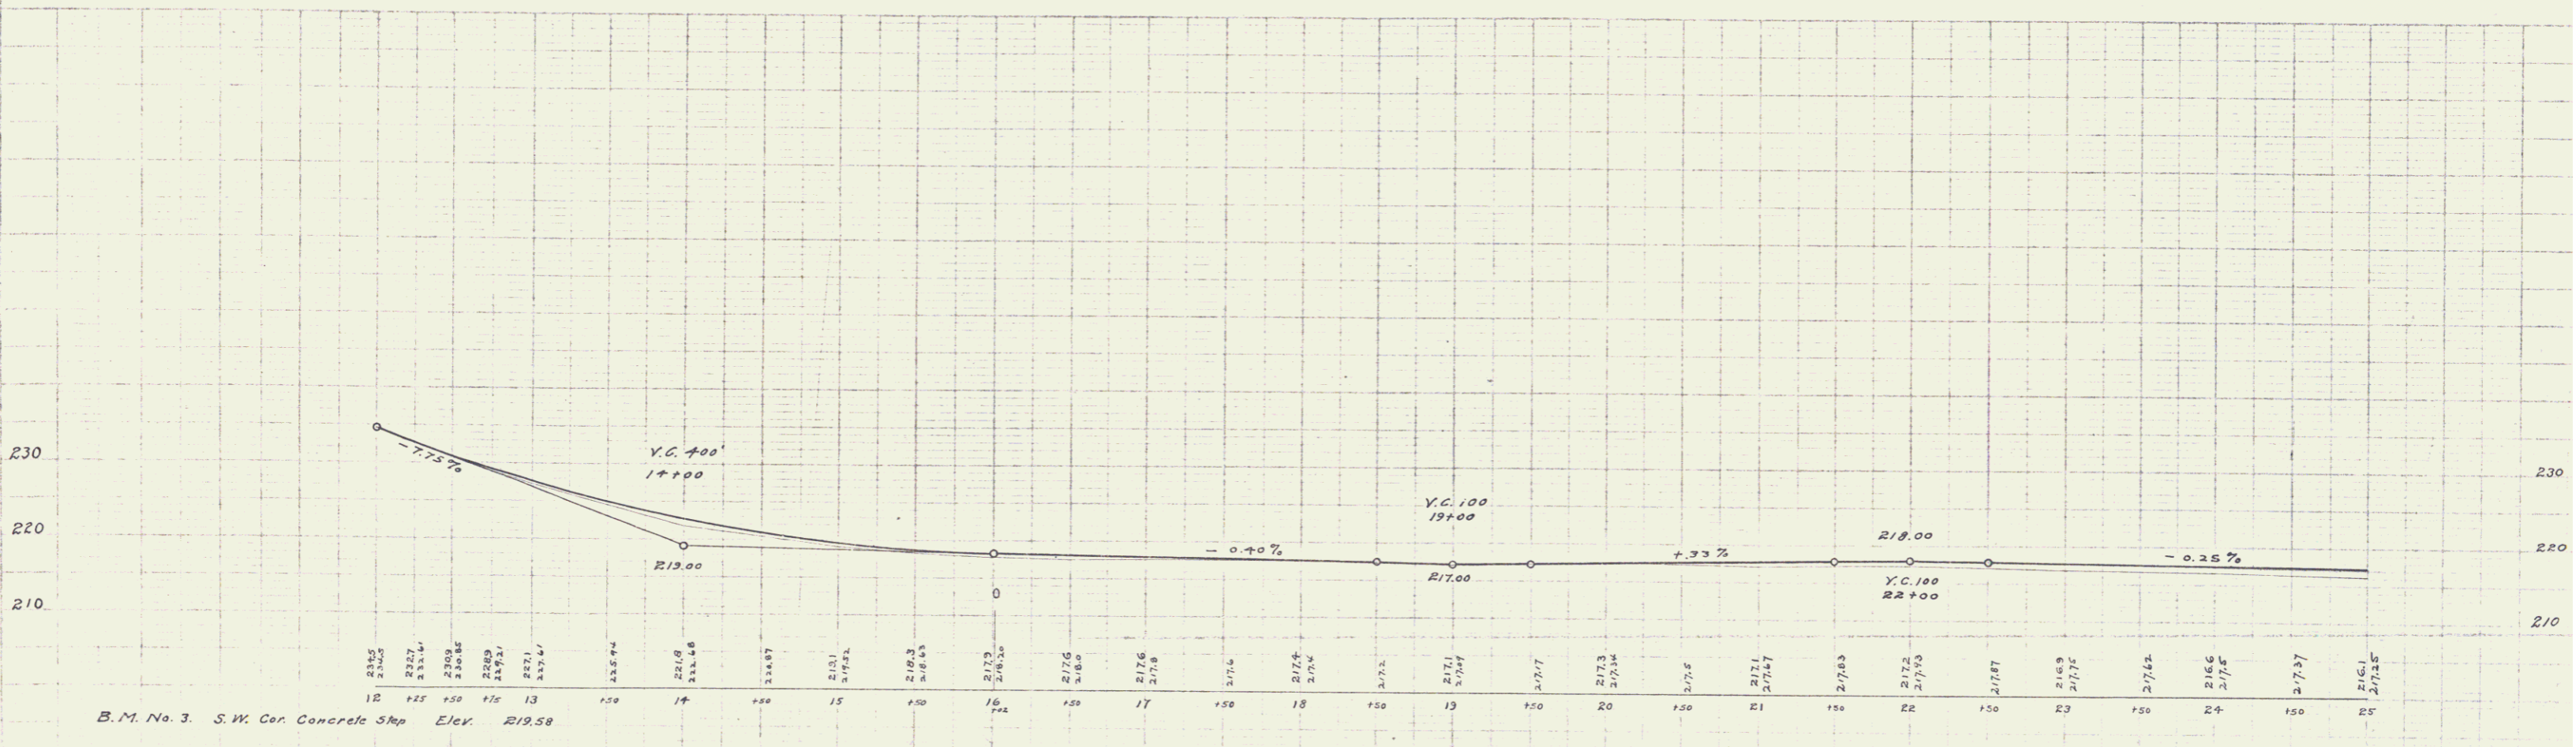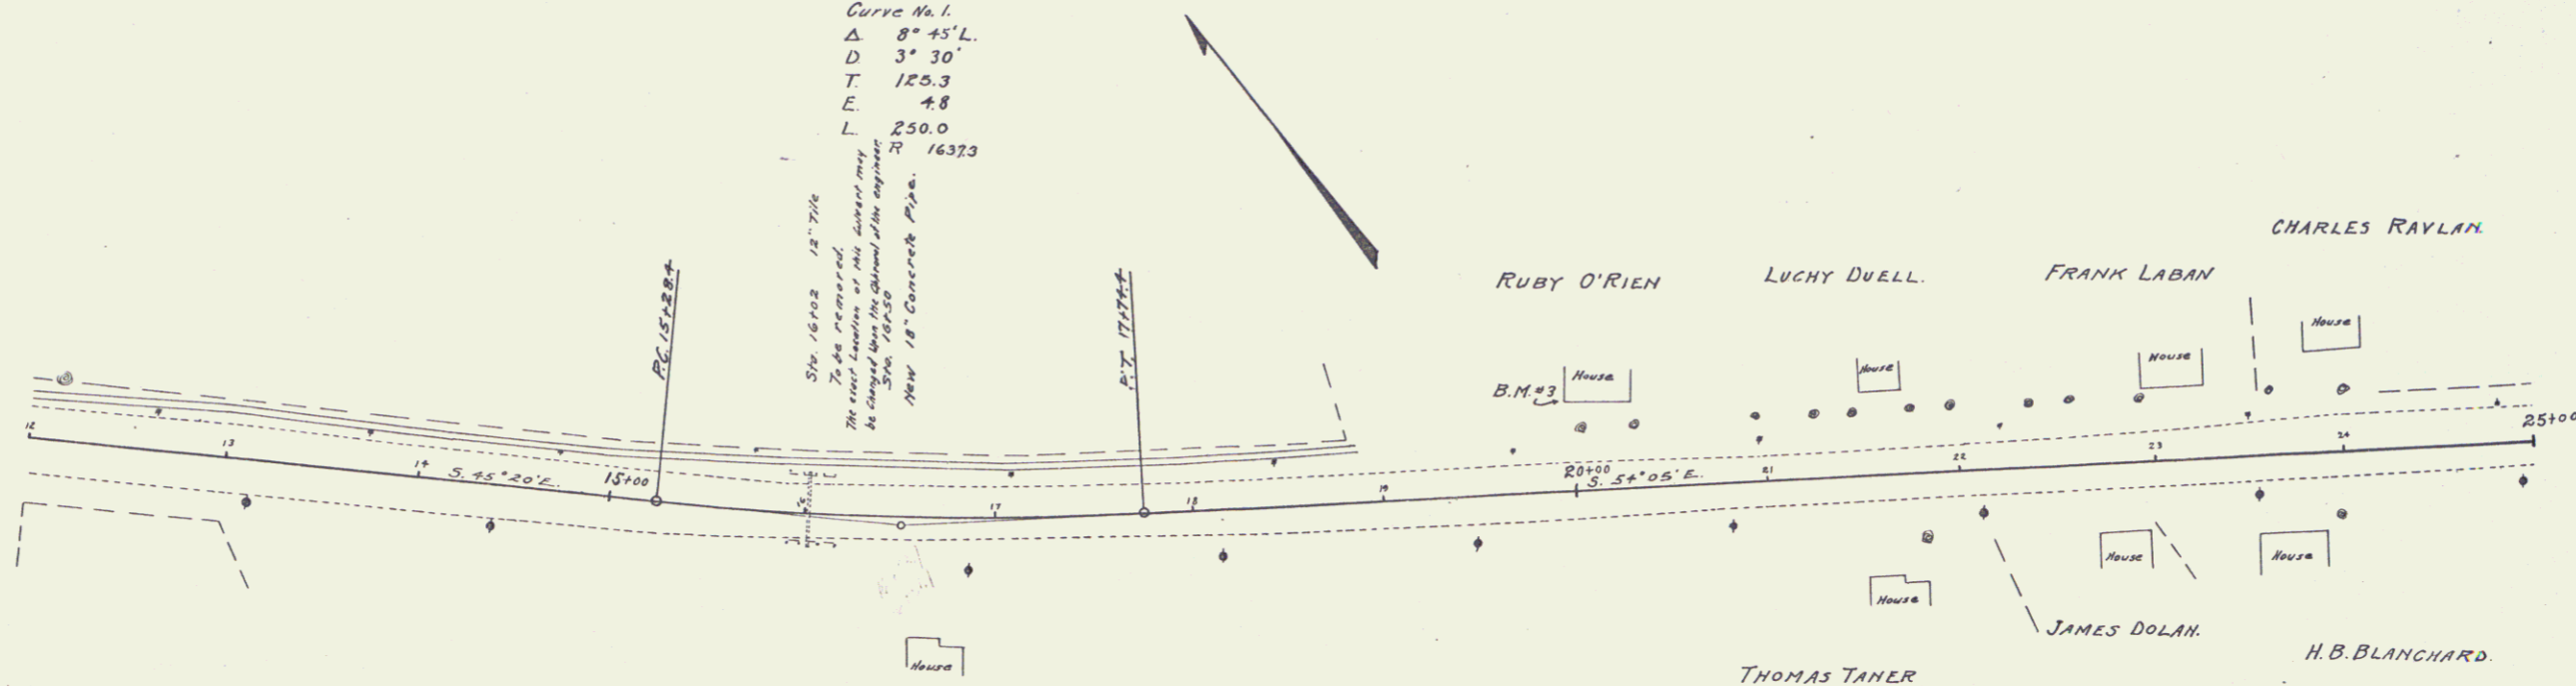

W.F. Miller 9/22

W.F. Miller 9/22

B.M. No. 3. S.W. Cor. Concrete Smp Elev. 219.58

Series R No. 604  
Sheet 5 of 23

3