


**GUARD RAIL REQUIRED**  
 ON LEFT  
 Sta. 25+34 to Sta. 25+58 Length 24 ft  
 " 29+88 " " 30+12 " 24 "  
 " 36+88 " " 37+00 " 12 "  
 ON RIGHT  
 Sta. 25+34 to Sta. 25+58 Length 24 ft  
 " 29+88 " " 30+12 " 24 "  
 " 36+88 " " 37+00 " 12 "  
 Total This Sheet 120 ft


**NEW CULVERTS REQUIRED**  
 Sta. 25+46 18" Concrete Pipe 32 ft  
 " 1-2 1/2-5 Concrete Headwalls 2.3 Cu. Yds.  
 Sta. 30+00 15" Concrete Pipe 30 ft  
 " 1-2 1/2-5 Concrete Headwalls 1.8 Cu. Yds.

FIELD NO.	DATE	FISCAL YEAR	SHEET NO.	TOTAL SHEETS
9	1/11	1922	6	23

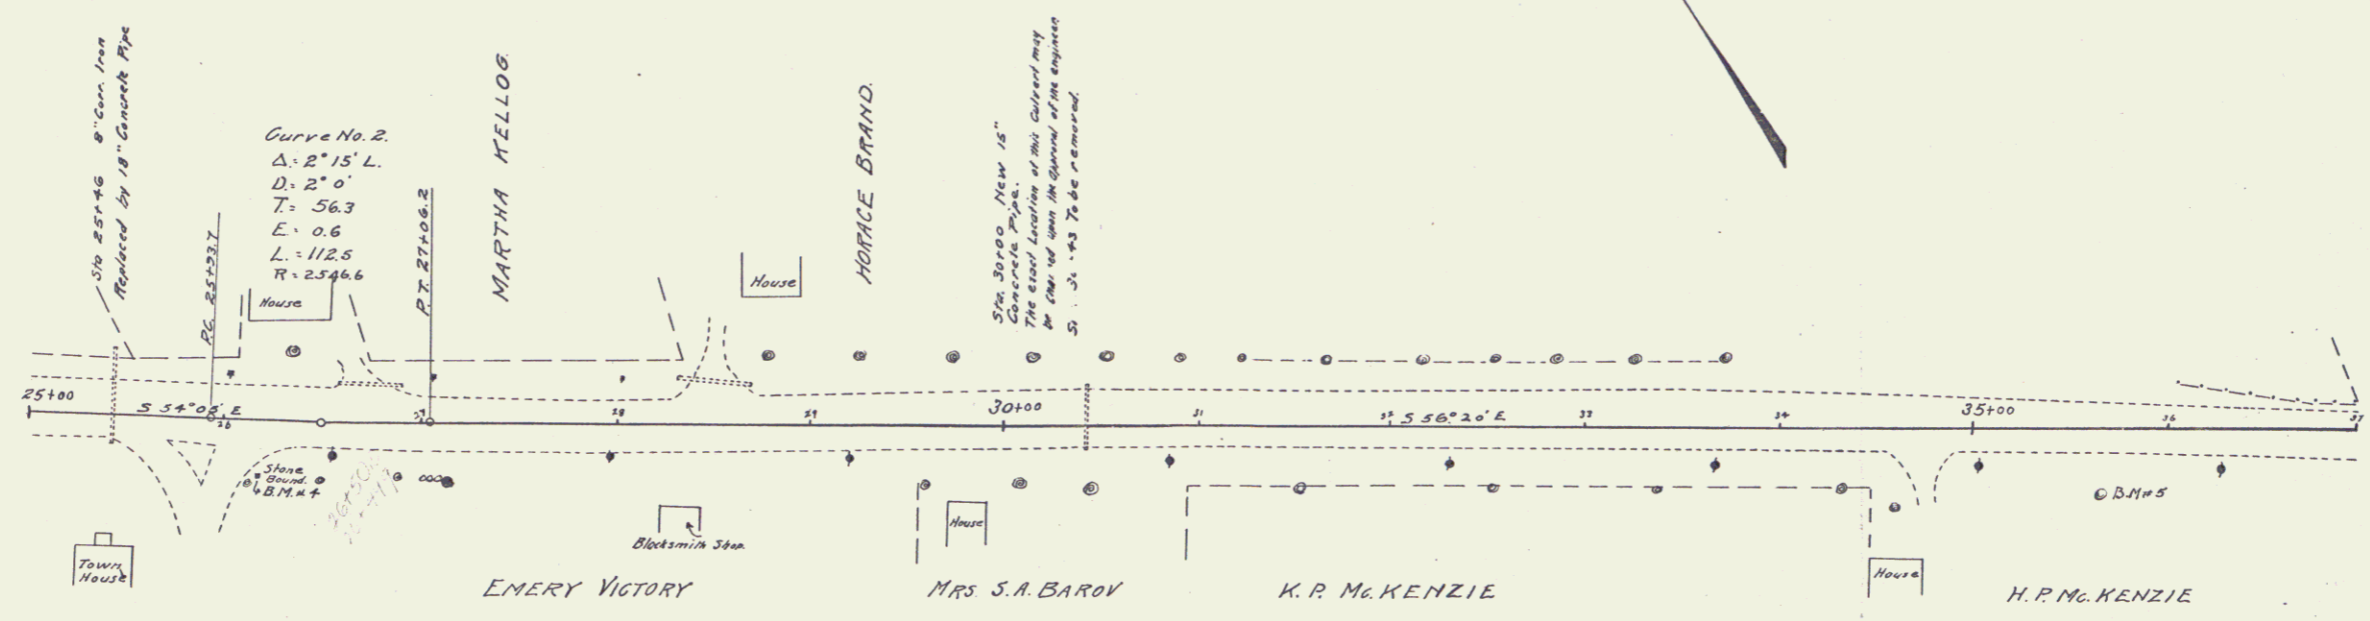

H.E. Walker 822  
S.E. Walker 823

H.E. Walker 822  
S.E. Walker 823

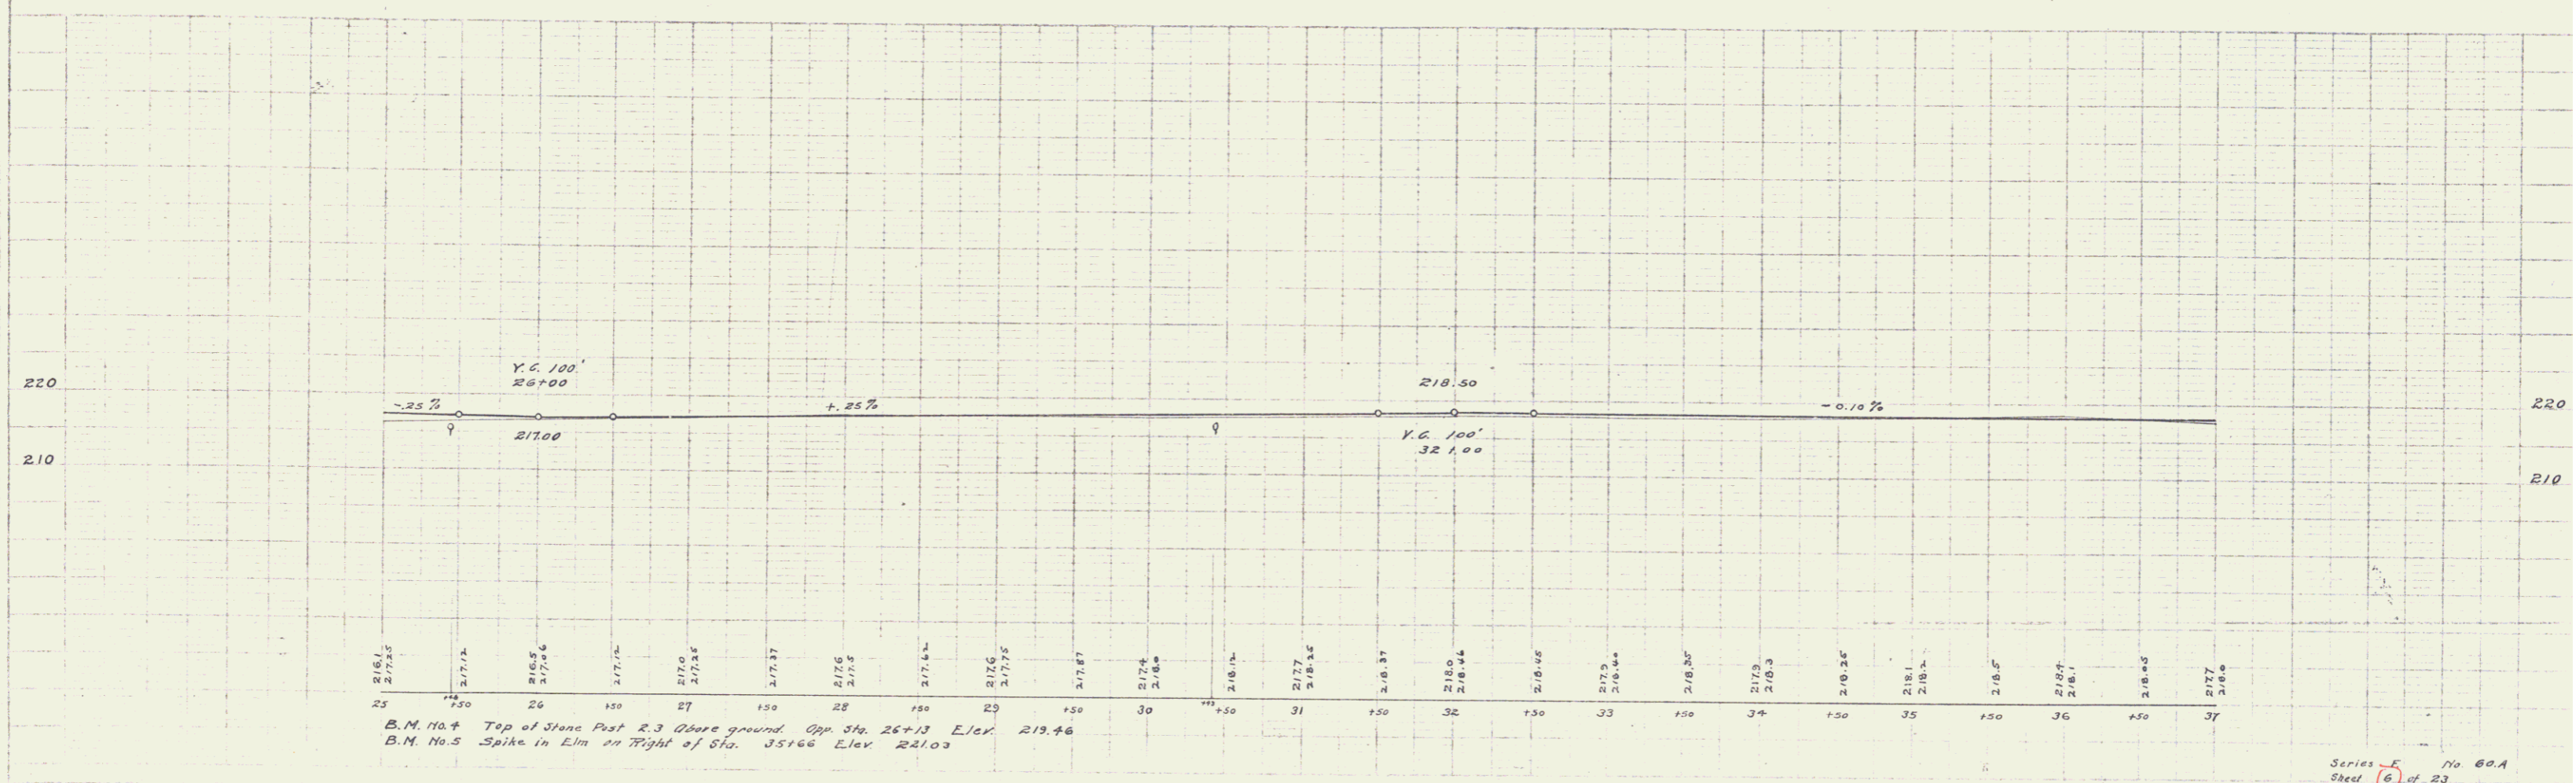

Series 6 No. 60.A  
 Sheet 6 of 23

4