
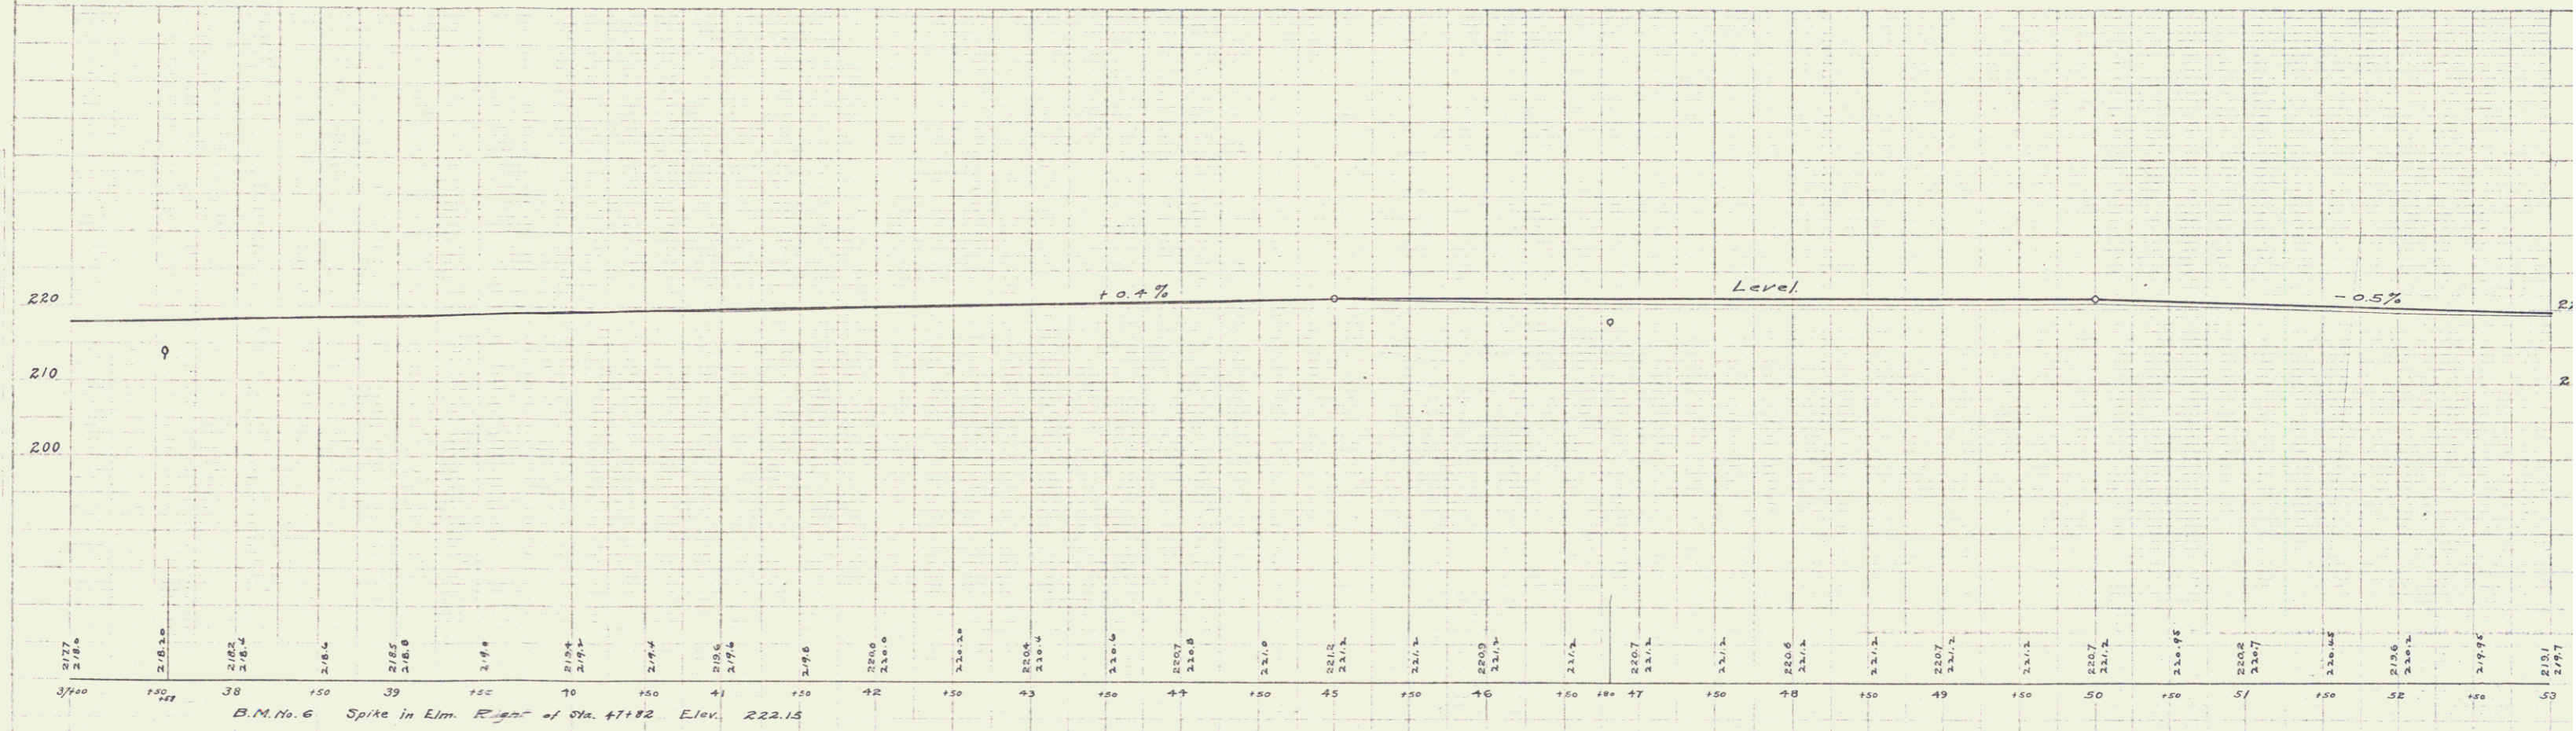


**GUARD RAIL REQUIRED**  
 ON LEFT  
 Sta 37+00 to Sta 37+12 Length 12 ft  
 " 46+68 to " 46+92 " 24 "  
 ON RIGHT  
 Sta 37+00 to Sta 37+12 Length 12 ft  
 " 46+68 to " 46+92 " 24 "  
 Total This Sheet 72 ft

**NEW CULVERTS REQUIRED**  
 Sta 37+00 15" Concrete Pipe 30ft  
 1-2'-5" Concrete Headwalls 1.8 C.Yds.  
 Sta 46+80 15" Concrete Pipe 30ft  
 1-2'-5" Concrete Headwalls 1.8 "

DIST. NO.	PROJECT	FISCAL YEAR	SHEET NO.	TOTAL SHEETS
9	VI	60-4	222	23

**Curve No. 3.**  
 E = 4°15' L  
 L = 1'00'  
 T = 212.4  
 E = 39  
 L = 425.0  
 R = 1436.4

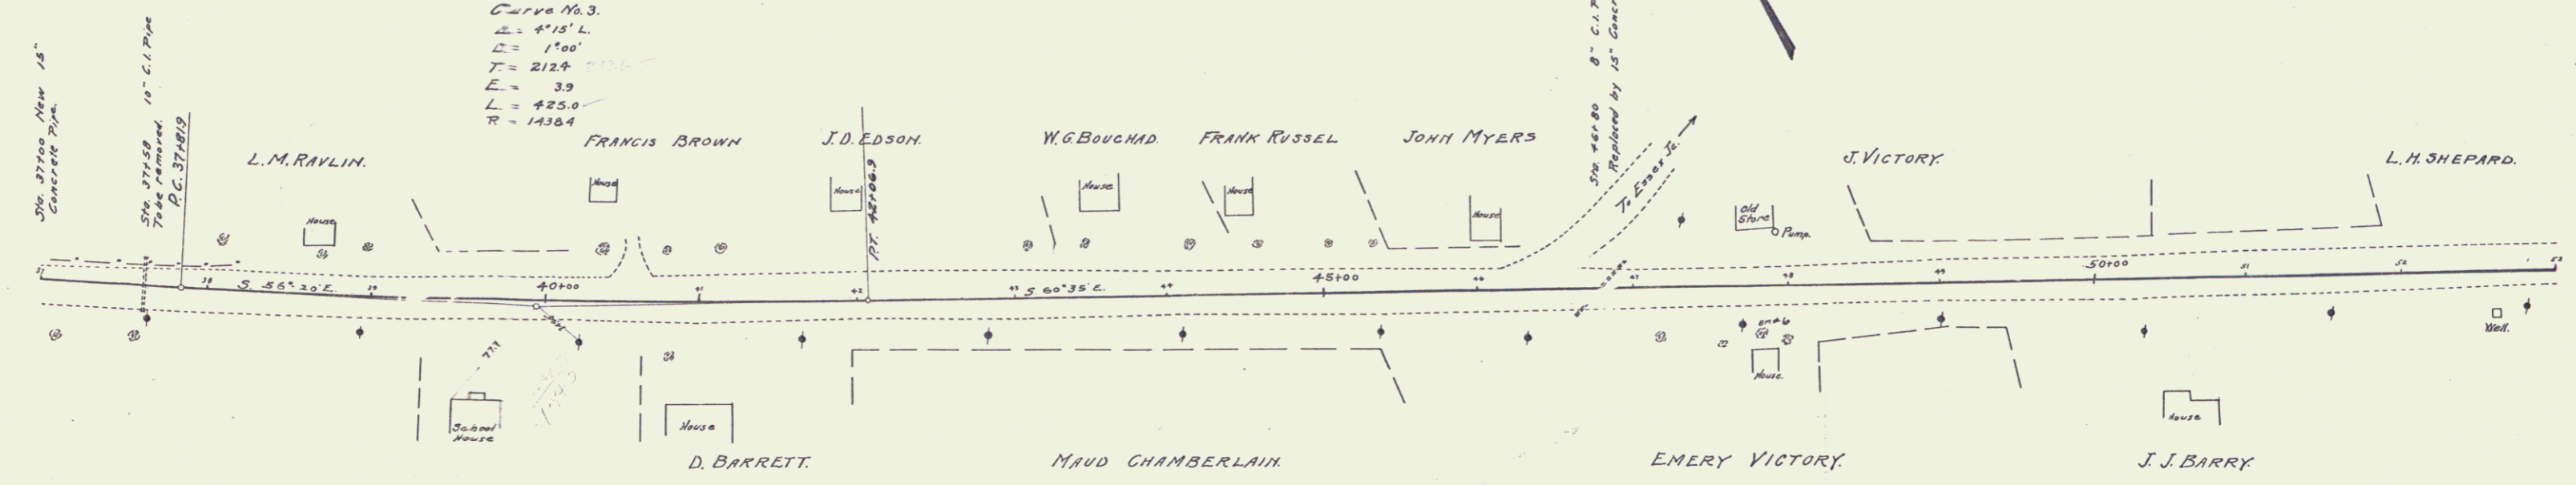

0/22  
 REVISION  
 2/23

0/22  
 REVISION  
 2/24

5