
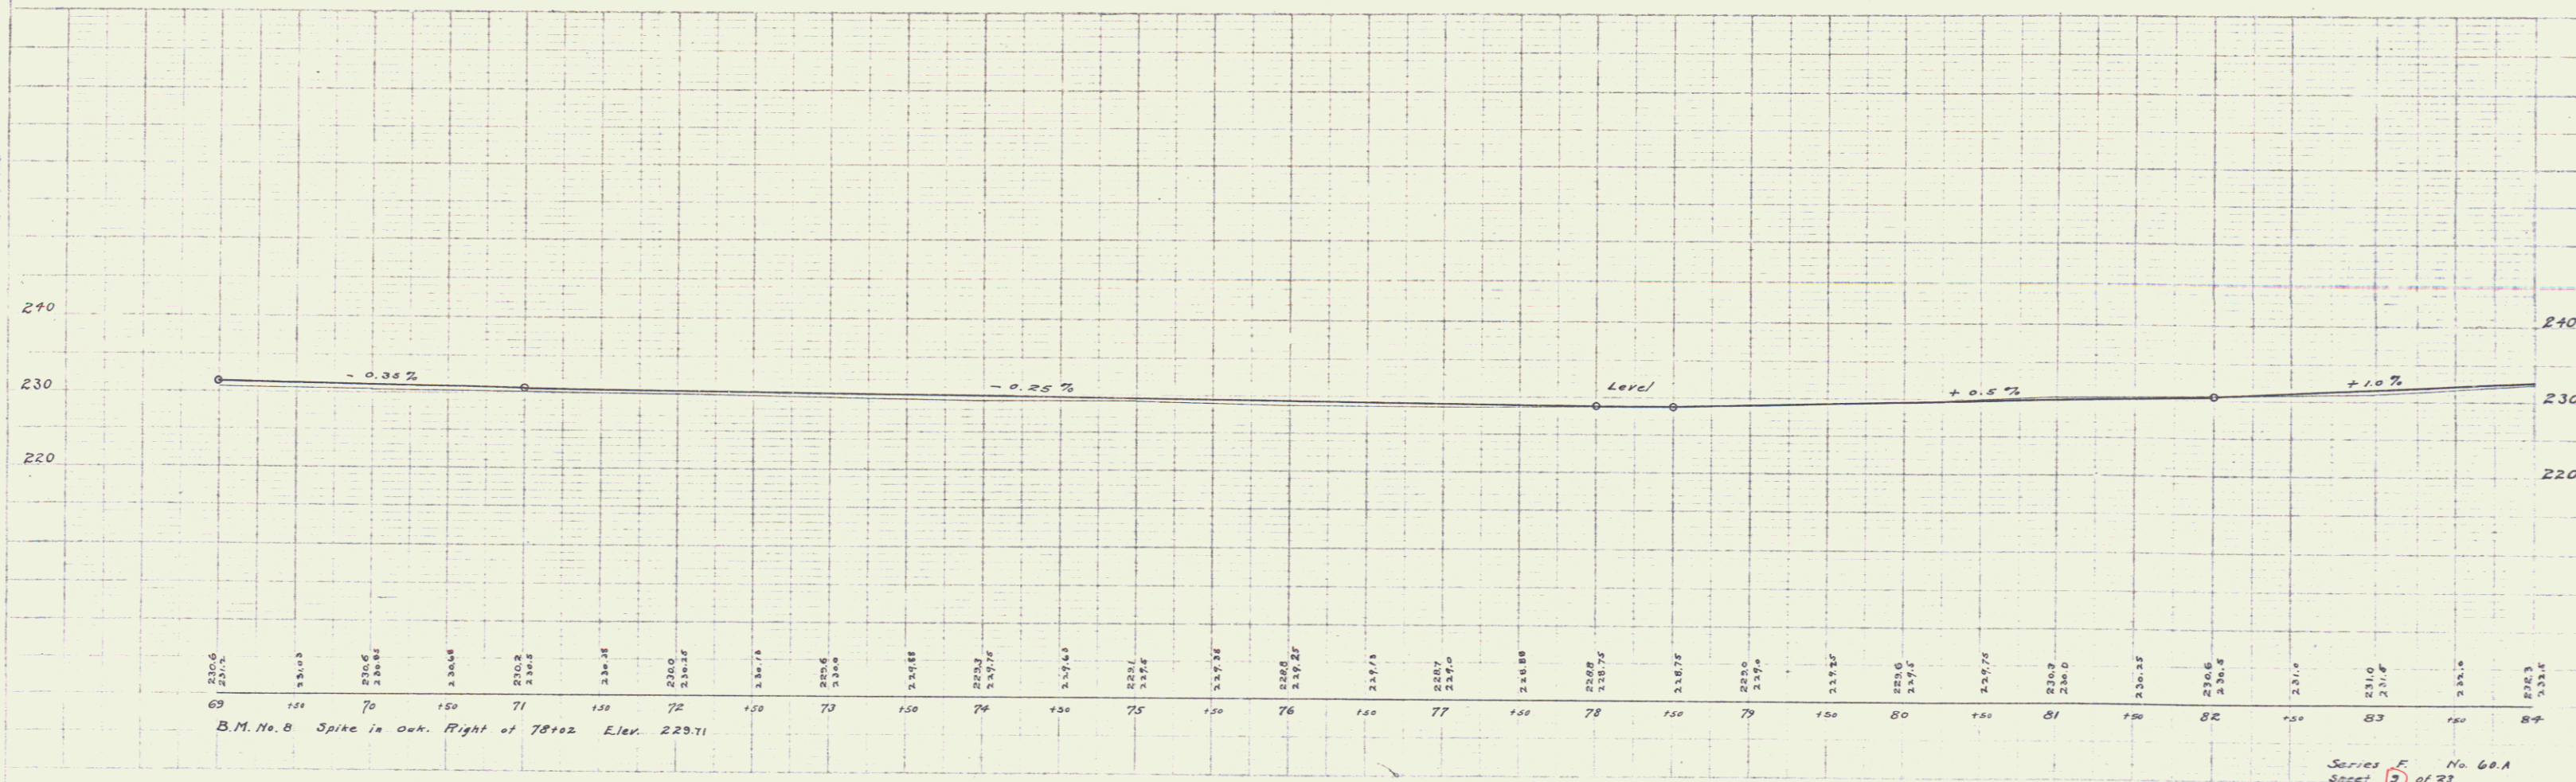


GUARD RAIL REQUIRED  
ON LEFT  
Sta. 76+88 to Sta. 77+12 Length 24 ft  
ON RIGHT  
Sta. 76+88 to Sta. 77+12 Length 24 ft  
Total This Sheet 48 ft

LEACHING BASINS REQUIRED.  
1 On left of Sta. 78+25  
1 On right of Sta. 78+25

FED. ROAD DIST. NO.	STATE	FISCAL YEAR	SHEET NO.	TOTAL SHEETS
5	MD	1922	5	24

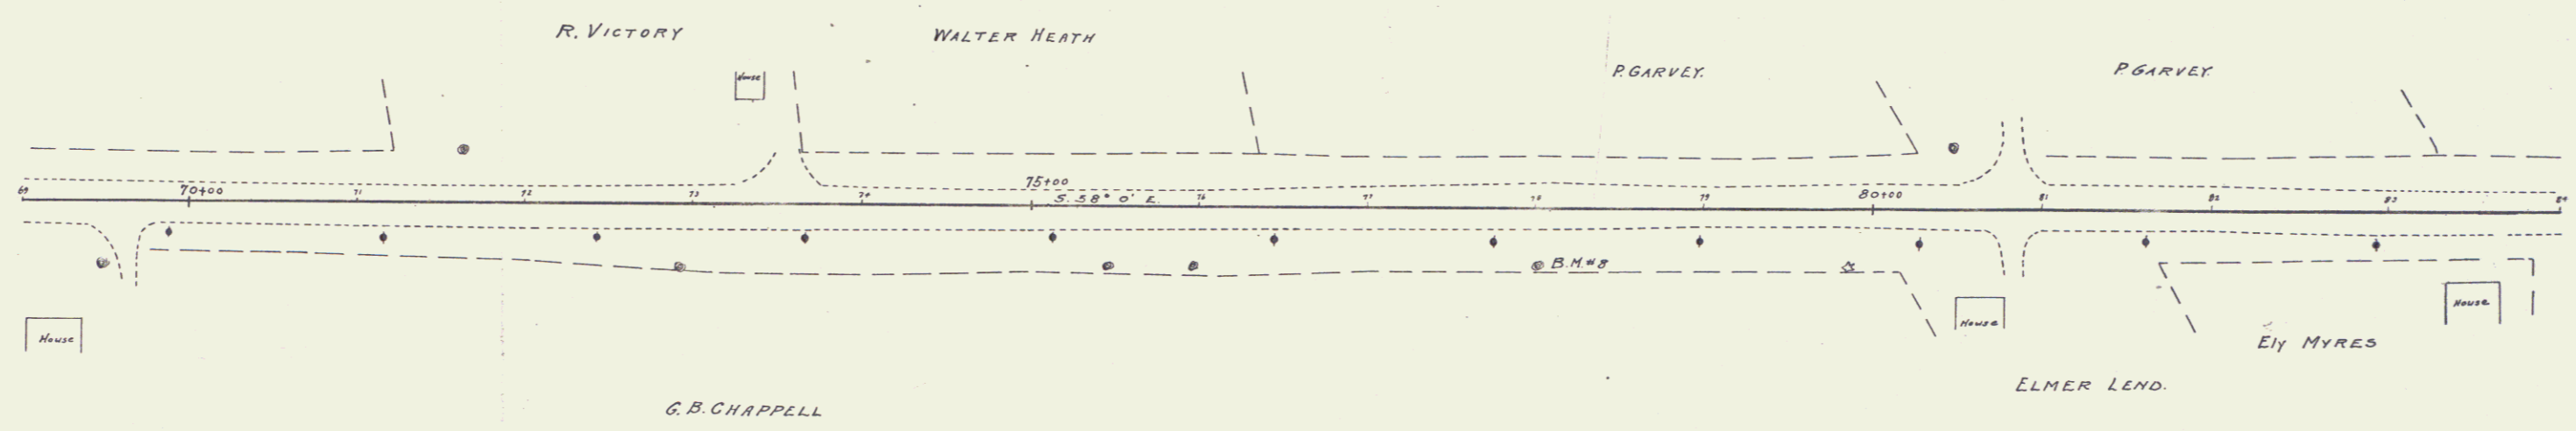

Series F No. 60.A  
Sheet 5 of 23

7