



**GUARD RAIL REQUIRED**  
 ON LEFT  
 Sta 100+08 to Sta 100+32 Length 24 ft  
 " 106+88 to " 107+12 " 24 ft  
 ON RIGHT  
 Sta 100+08 to Sta 100+32 Length 24 ft  
 " 106+88 to " 107+12 " 24 ft  
 Total This Sheet 96 ft

**NEW CULVERTS REQUIRED**  
 Sta. 100+20 15" Concrete Pipe 30 ft  
 1-2'-5" Concrete Head Walls 1.8 Cu Yds.  
 Sta. 107+00 15" Concrete Pipe 32 ft  
 1-2'-5" Concrete Headwalls 1.8 Cu Yds.

REG. PLAN	DATE	NO.	SCALE	SHEET	TOTAL
10/1/22	10/1/22	100	1" = 40'	11	23

W.E. Walker  
S.M. Hayward

W.E. Walker  
S.M. Hayward

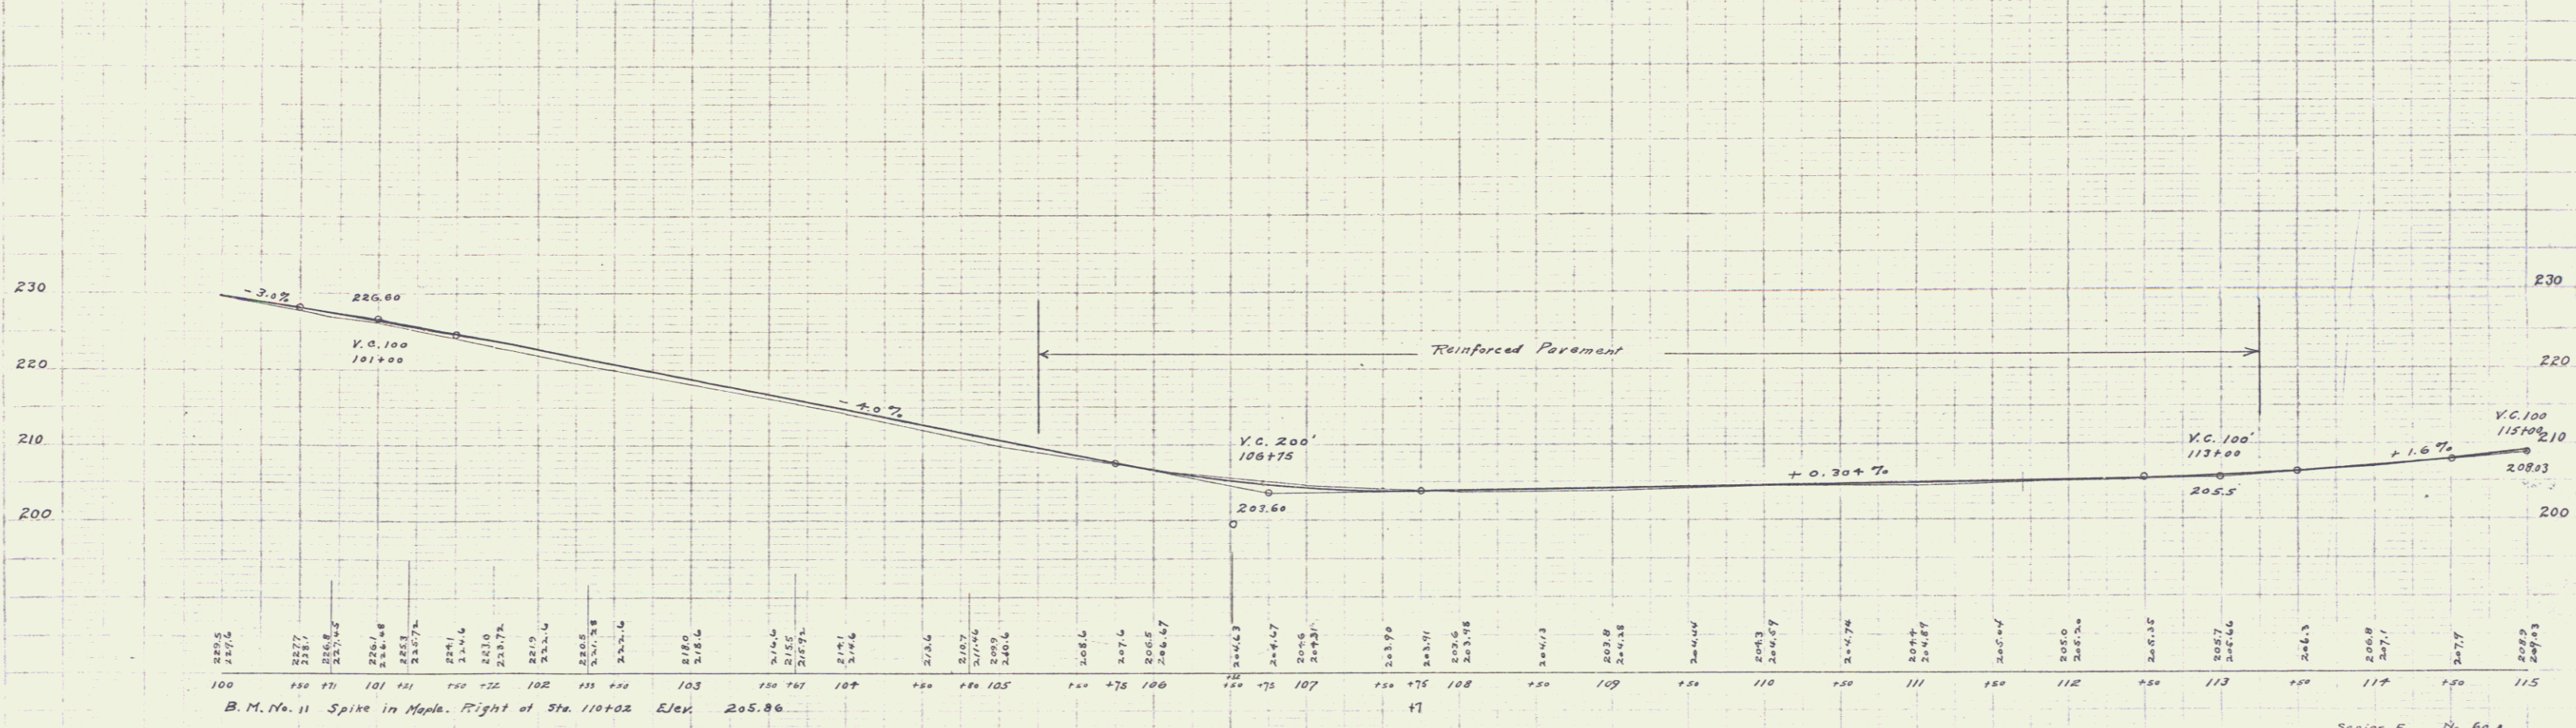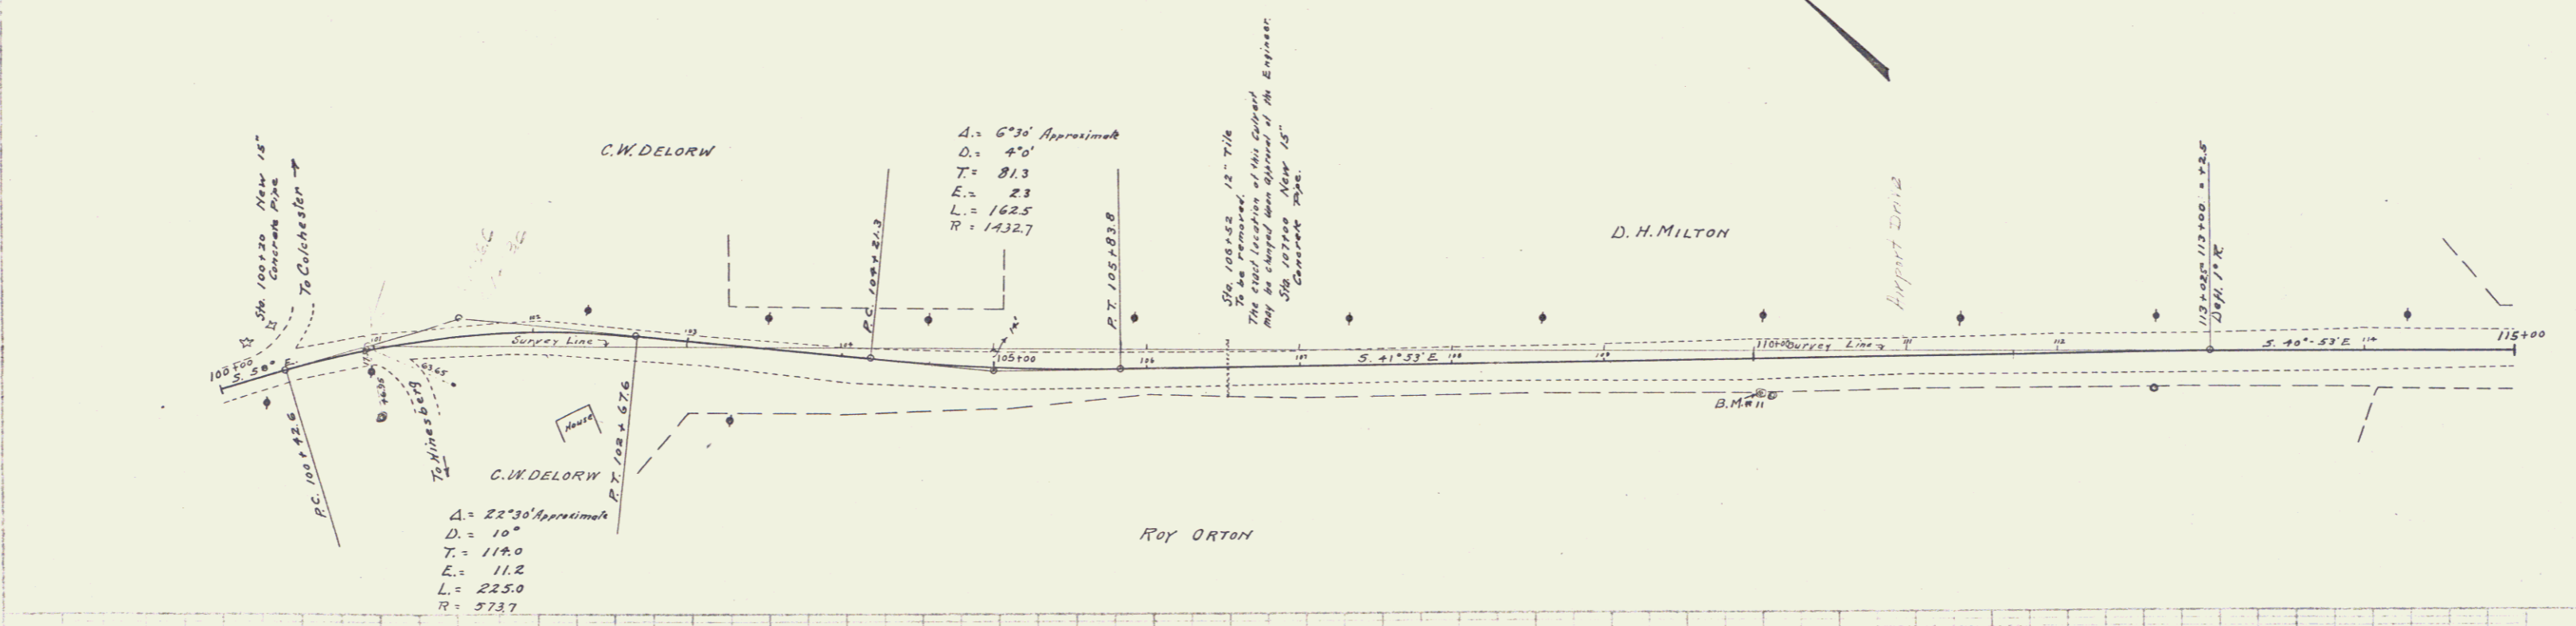

B.M. No. 11 Spike in Maple. Right of Sta. 110+02 Elev. 205.86

Series F No. 60.A  
 Sheet 11 of 23

9