


GUARD RAIL REQUIRED.
ON LEFT
Sta. 165+38 to Sta. 165+62 Length 24 ft.
ON RIGHT
Sta. 165+36 to Sta. 165+60 Length 24 ft.
Total This Sheet 48 ft.

NEW CULVERTS REQUIRED.
Sta. 165+50 18" Concrete Pipe 36 ft
1-2'-5" Concrete. 2.3 Cu Yds.

REV.	NO.	DATE	BY	CHECKED	TOTAL SHEETS

POOR ORIGINAL COPY

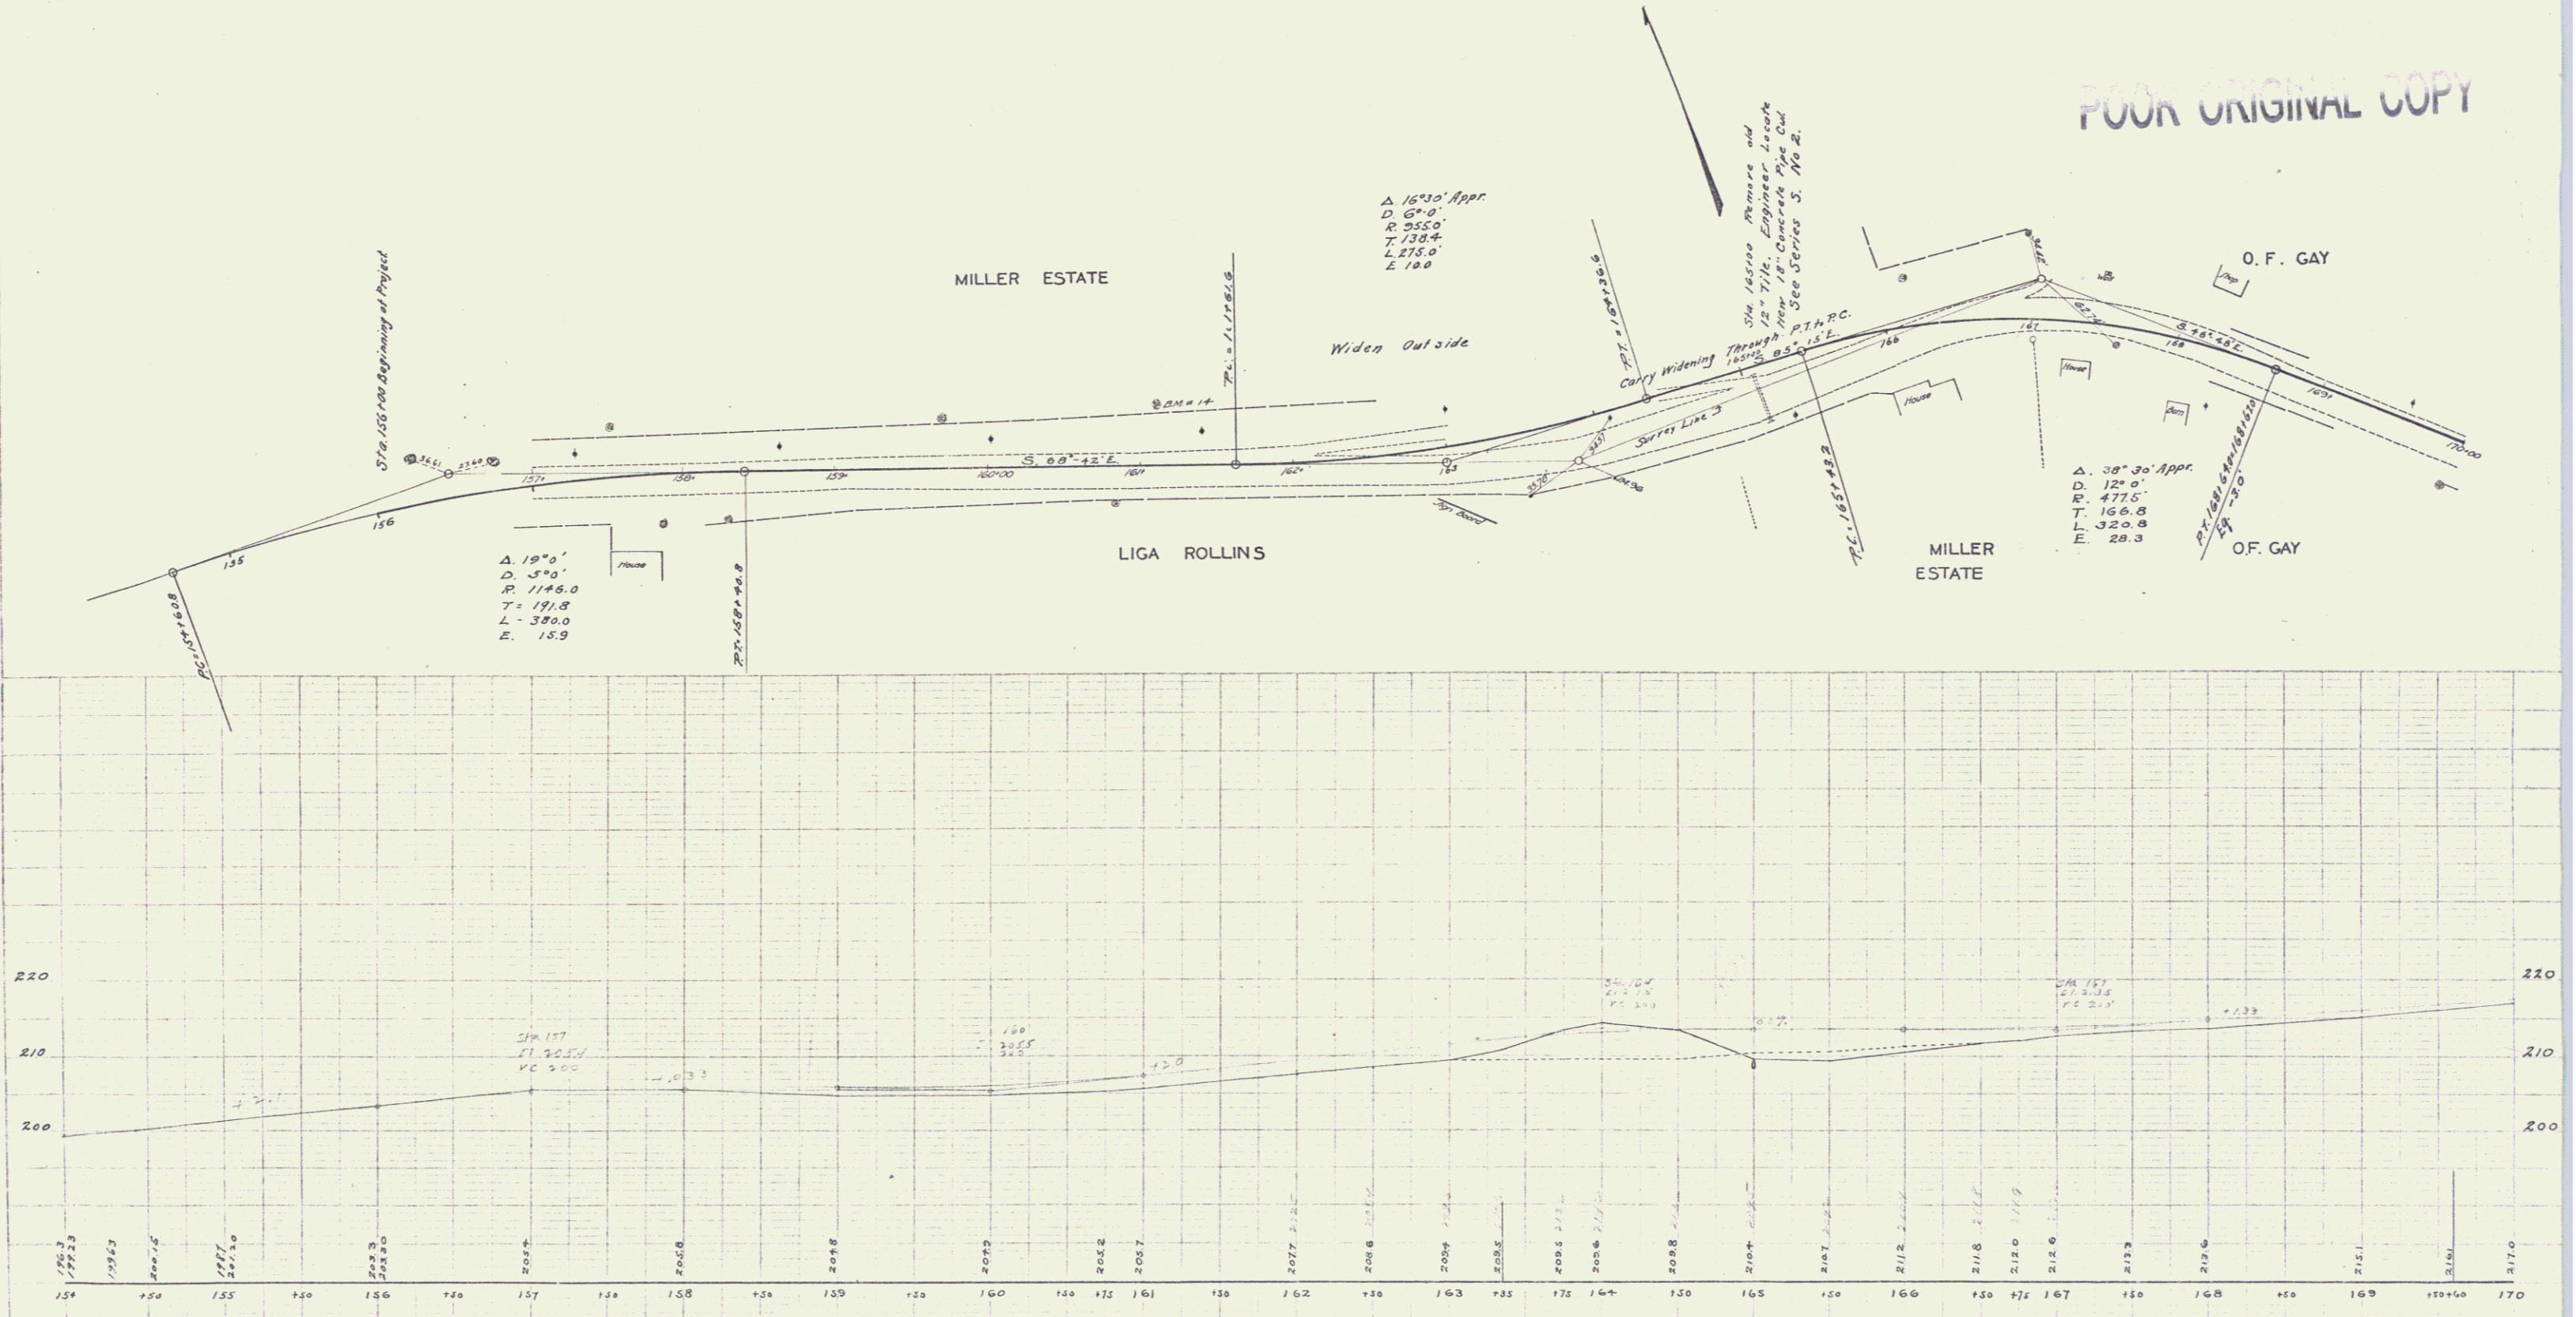

B.M. # 13 Spike in Vault on right of Sta. 151+40 Elev. 206.11
B.M. # 14 Spike in Elm on left of Sta. 161+11 Elev. 207.20

Series 7 No. 60 R.
Sheet 2 of 3