
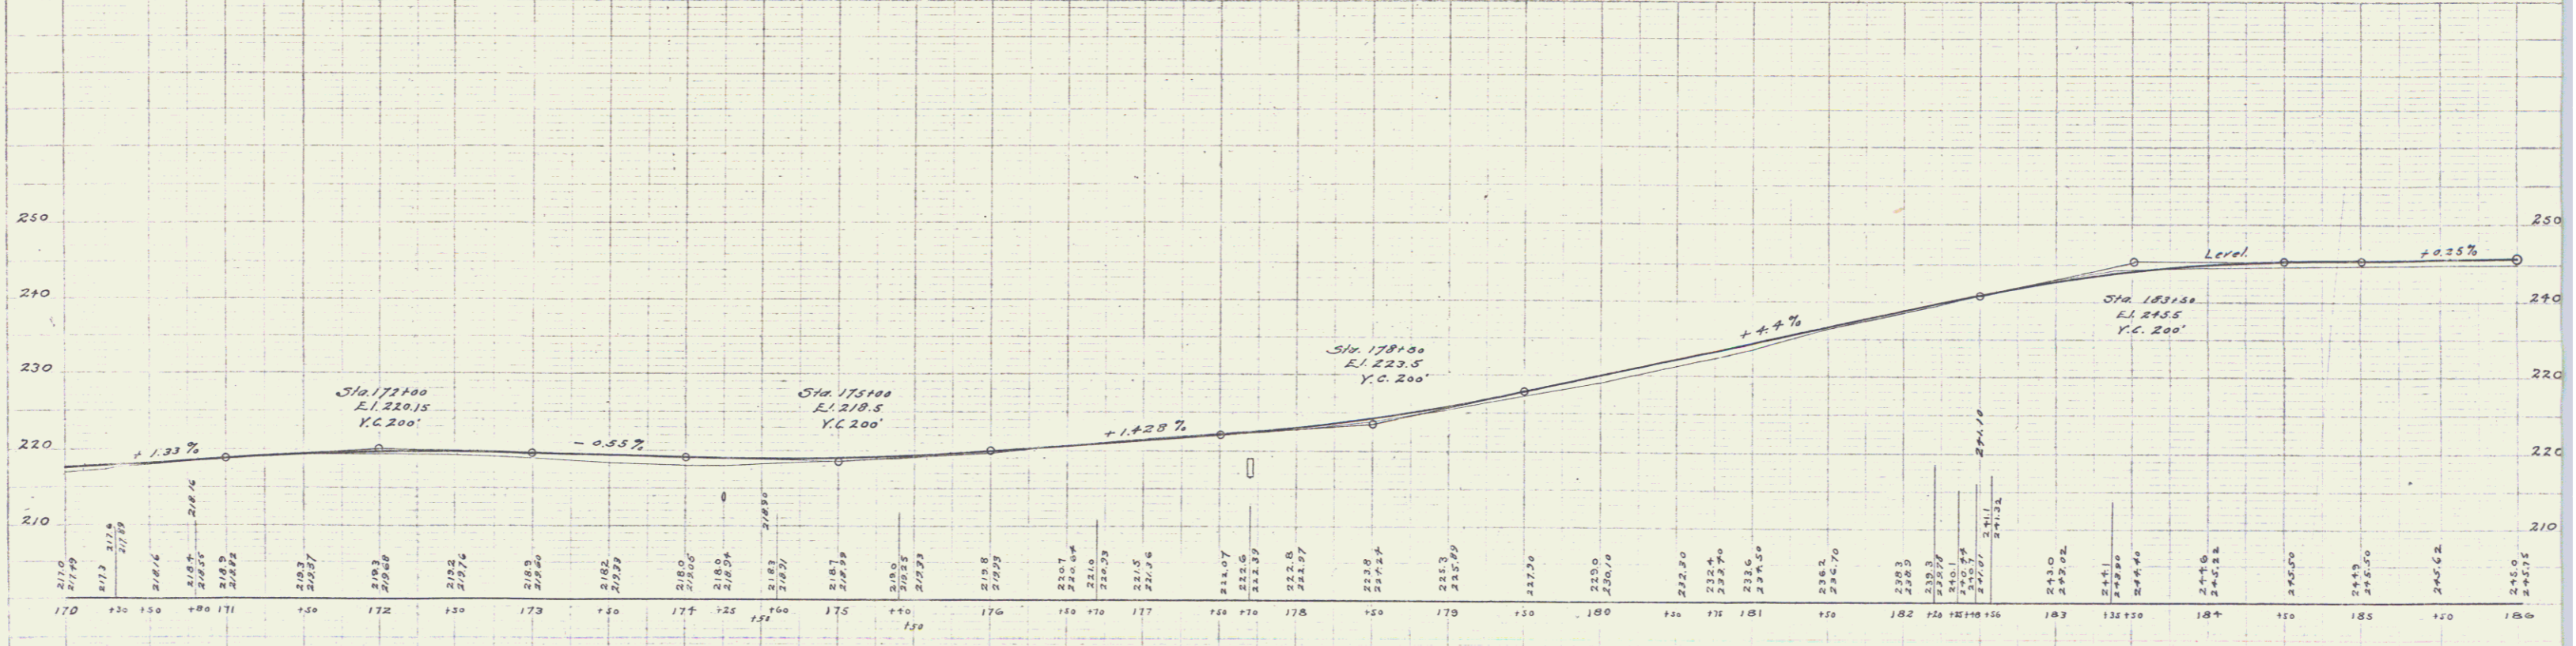


GUARD RAIL REQUIRED.
ON LEFT
Sta. 174+13 to Sta. 174+37 Length 24 ft.
" 174+58 " 174+82 " 24 "
ON RIGHT
Sta. 174+13 to Sta. 174+37 Length 24 ft.
" 174+58 " 174+82 " 24 "
Total This Sheet 96 "

NEW CULVERTS REQUIRED.
Sta. 174+25 18" Concrete Pipe 3+ ft.
1-2 1/2" Concrete 270 Cu Yds.
Sta. 176+70 3'x3' Concrete Box Reinforced
1-2" Concrete 3.7 Cu Yds.
1-2 1/2" Concrete 12.1 " "
Reinforced Steel 130 #

FED. ROAD DIST. NO.	FISCAL YEAR	PROJECT NO.	SHEET NO.

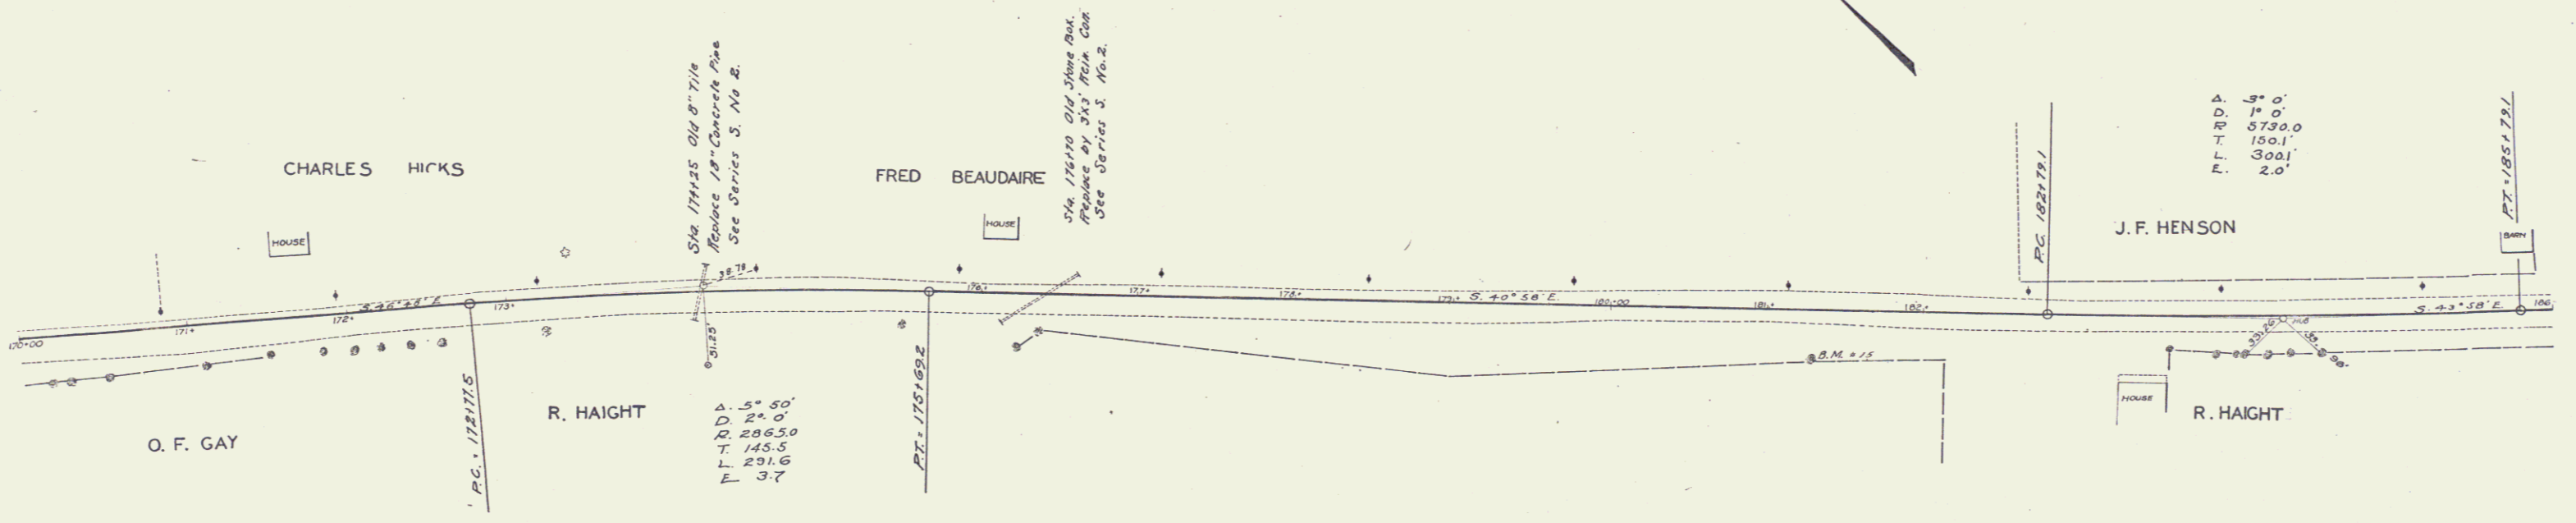

Series T No. 60 B
Sheet 3 of 4