
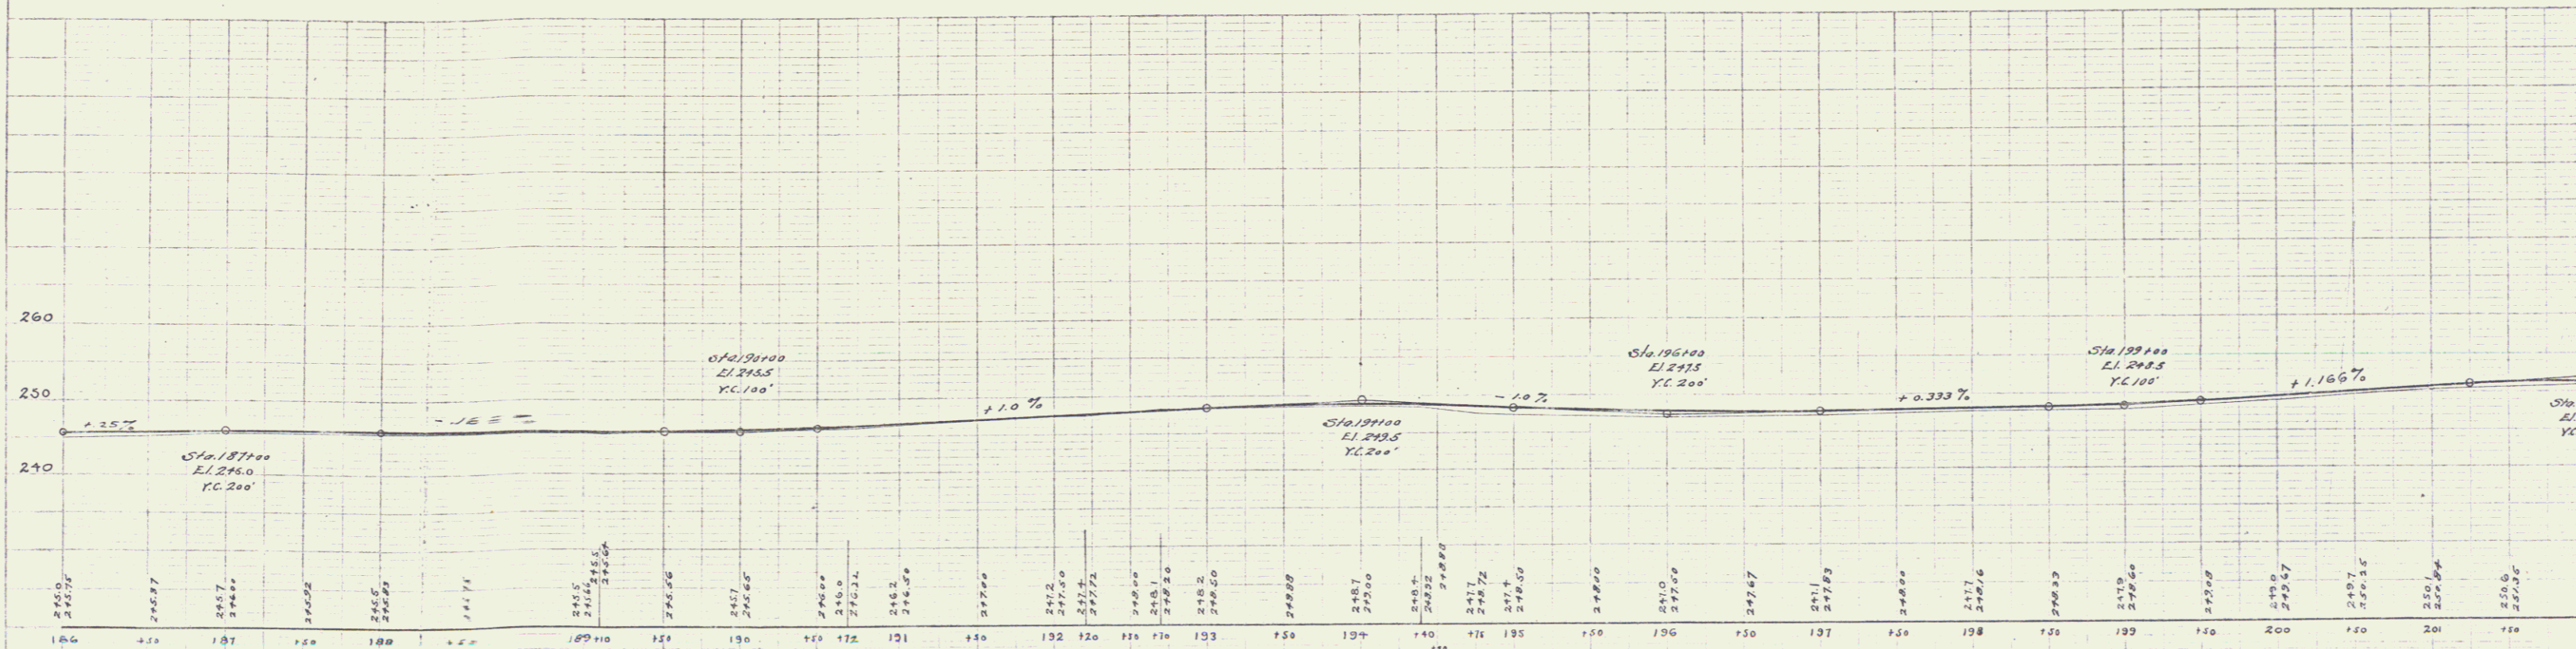


GUARD RAIL REQUIRED.
ON LEFT.
Sta. 195+88 to Sta. 196+12 Length 24 ft
ON RIGHT.
Sta. 195+88 to Sta. 196+12 Length 24 ft
Total This Sheet 48 ft.

NEW CULVERTS REQUIRED.
Sta. 196+00 18" Concrete Pipe 32 ft.
1-2 1/2" Concrete 2.3 Cu Yds.

FED. ROAD DIST. NO. 1000000 SHEET TOTAL
DIST. NO. 1000000 SHEET TOTAL
1000000 SHEET TOTAL

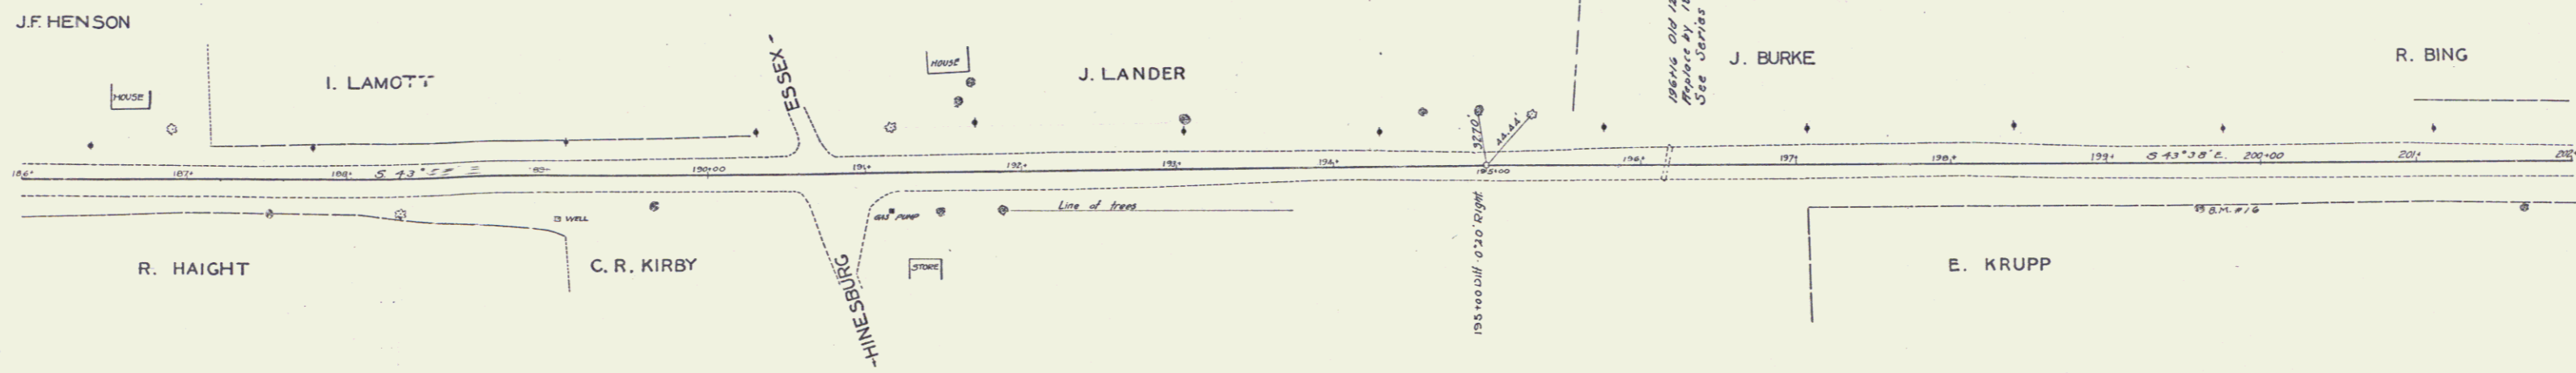

B.M. # 16 - 15' Elm on Right of Sta. 199+00 = 5.10x 243.92

Series No. 608
Sheet 4 of 5

5