

GUARD RAIL REQUIRED.

ON LEFT

Sta 203133	1/2 Sta 203183	Length	24 ft.
203105	203129		24 "

ON RIGHT



Sta 203133	1/2 Sta 203183	Length	24 ft.
203105	203129		24 "

Total This Sheet 96'

NEW CULVERTS REQUIRED.

Sta. 203171	3'x3' Conc. Box Reinforced.
	1-2-4 Concrete 3.8 Cu Yds.
	1-2 1/2-5 Concrete 12.4 Cu Yds.
	Reinforced Steel 193#
Sta. 203177	3'x3' Conc. Box Reinforced.
	1-2-4 Concrete 3.8 Cu Yds.
	1-2 1/2-5 Concrete 12.3 Cu Yds.
	Reinforced Steel 193#

NO.	DATE	BY	SCALE	SHEET	TOTAL
1				5	11

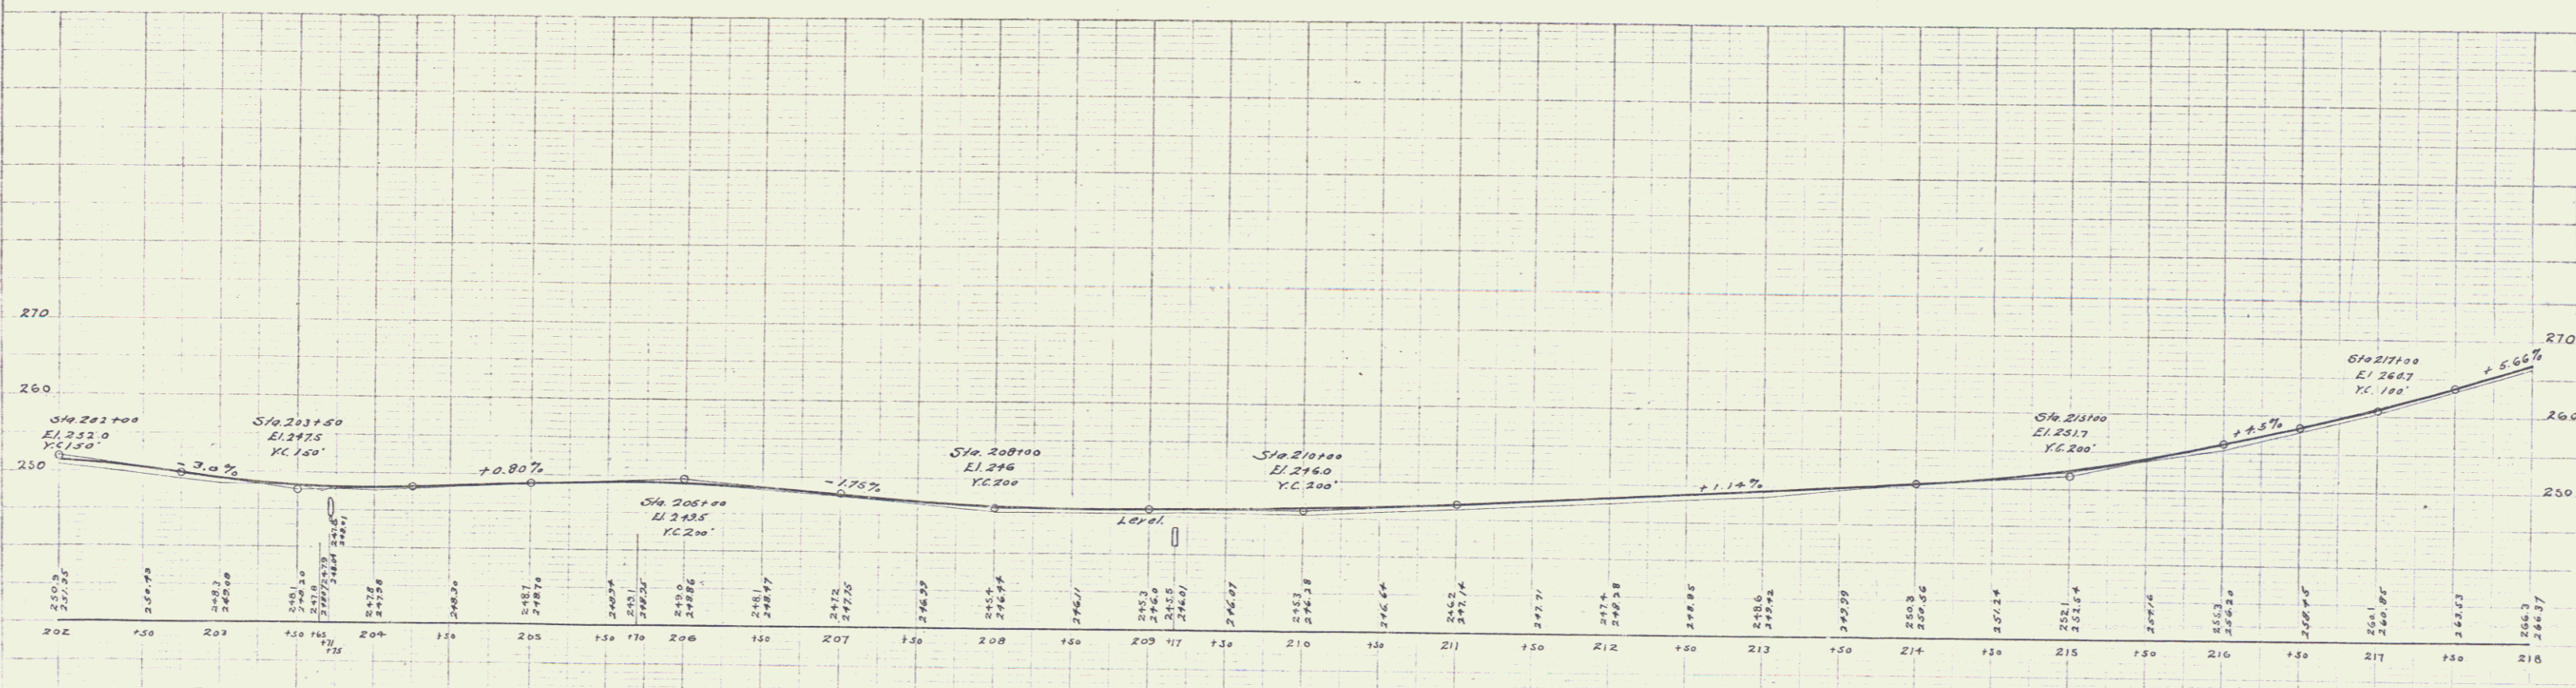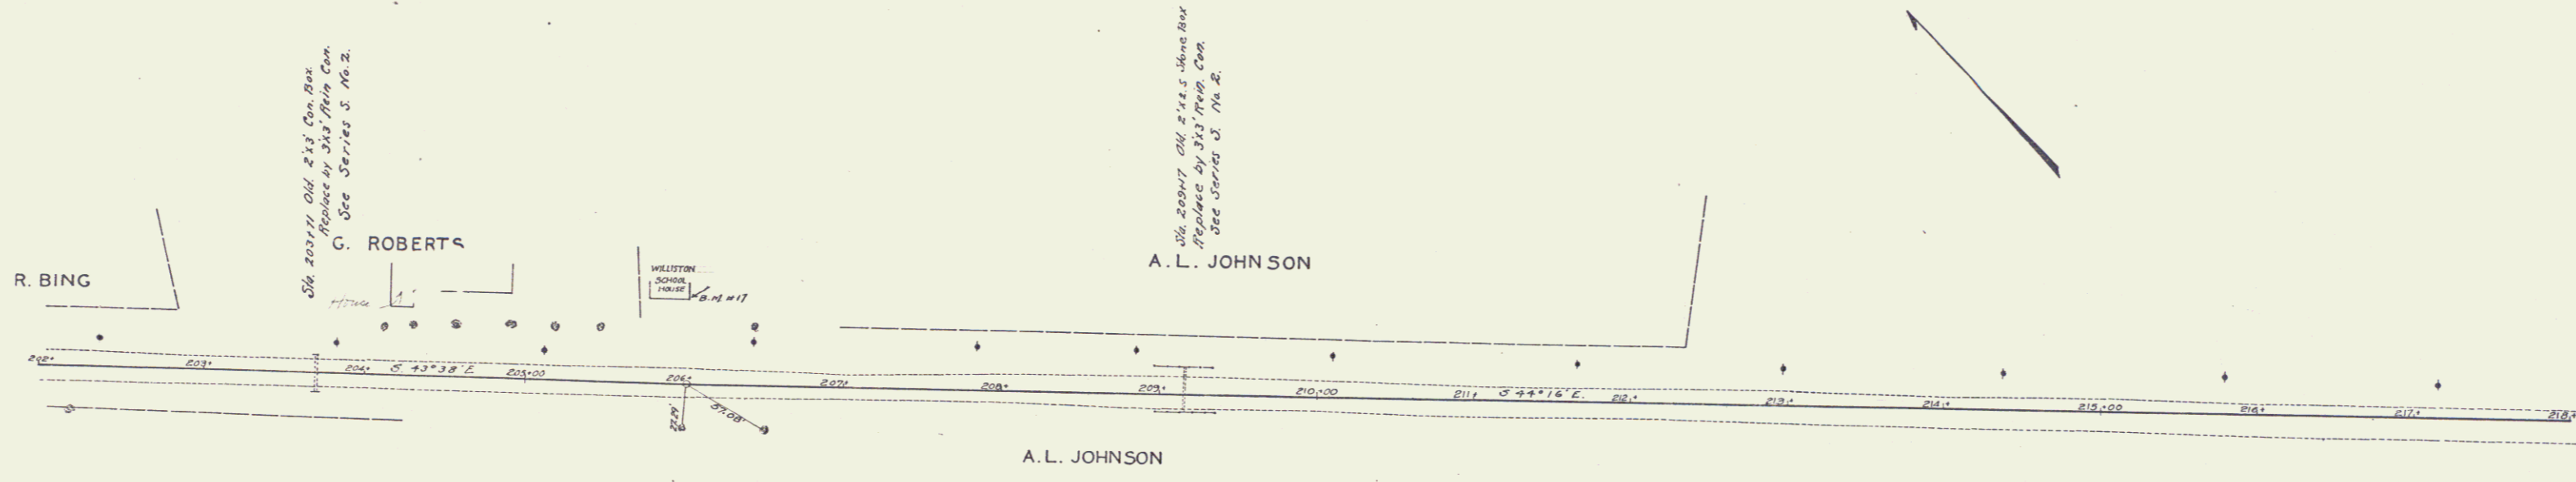

Series No. 60 B
Sheet 5 of 11

6