
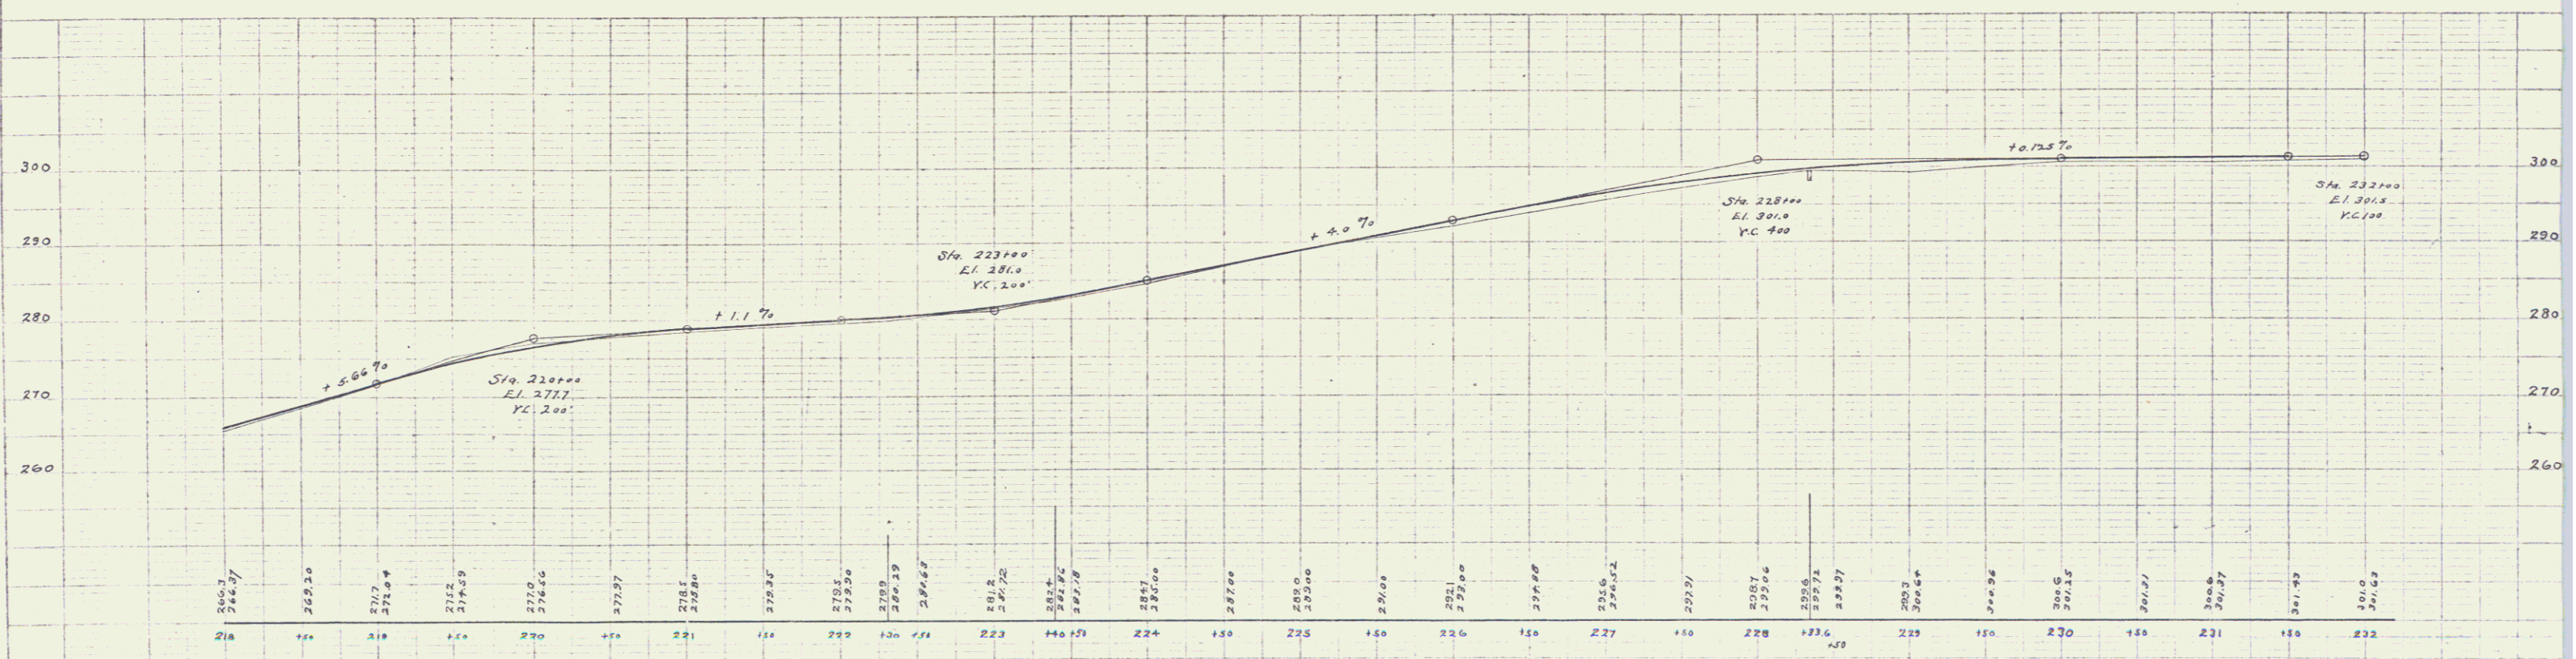


GUARD RAIL REQUIRED.
 ON LEFT
 Sta 221+88 to Sta 222+12 Length 24 ft
 " 223+12 " " 228+36 " 24 ft
 ON RIGHT
 Sta 221+88 to Sta 222+12 Length 24 ft
 " 228+18 " " 228+42 " 24 ft
 Total This Sheet 96 ft

NEW CULVERTS REQUIRED.
 Sta 222+00 - 18" Concrete Pipe 32 ft
 " 1-2 1/2" Concrete 23 Cu Yds.
 Sta 228+24 - 3' x 2' Cont. Box Reinforced
 " 1-2' 4" Concrete 6.9 Cu Yds.
 " 1-2 1/2" Concrete 13.1 " "
 Reinforcing Steel 314'

FILE NO.	DATE	BY	NO.	TOTAL SHEETS

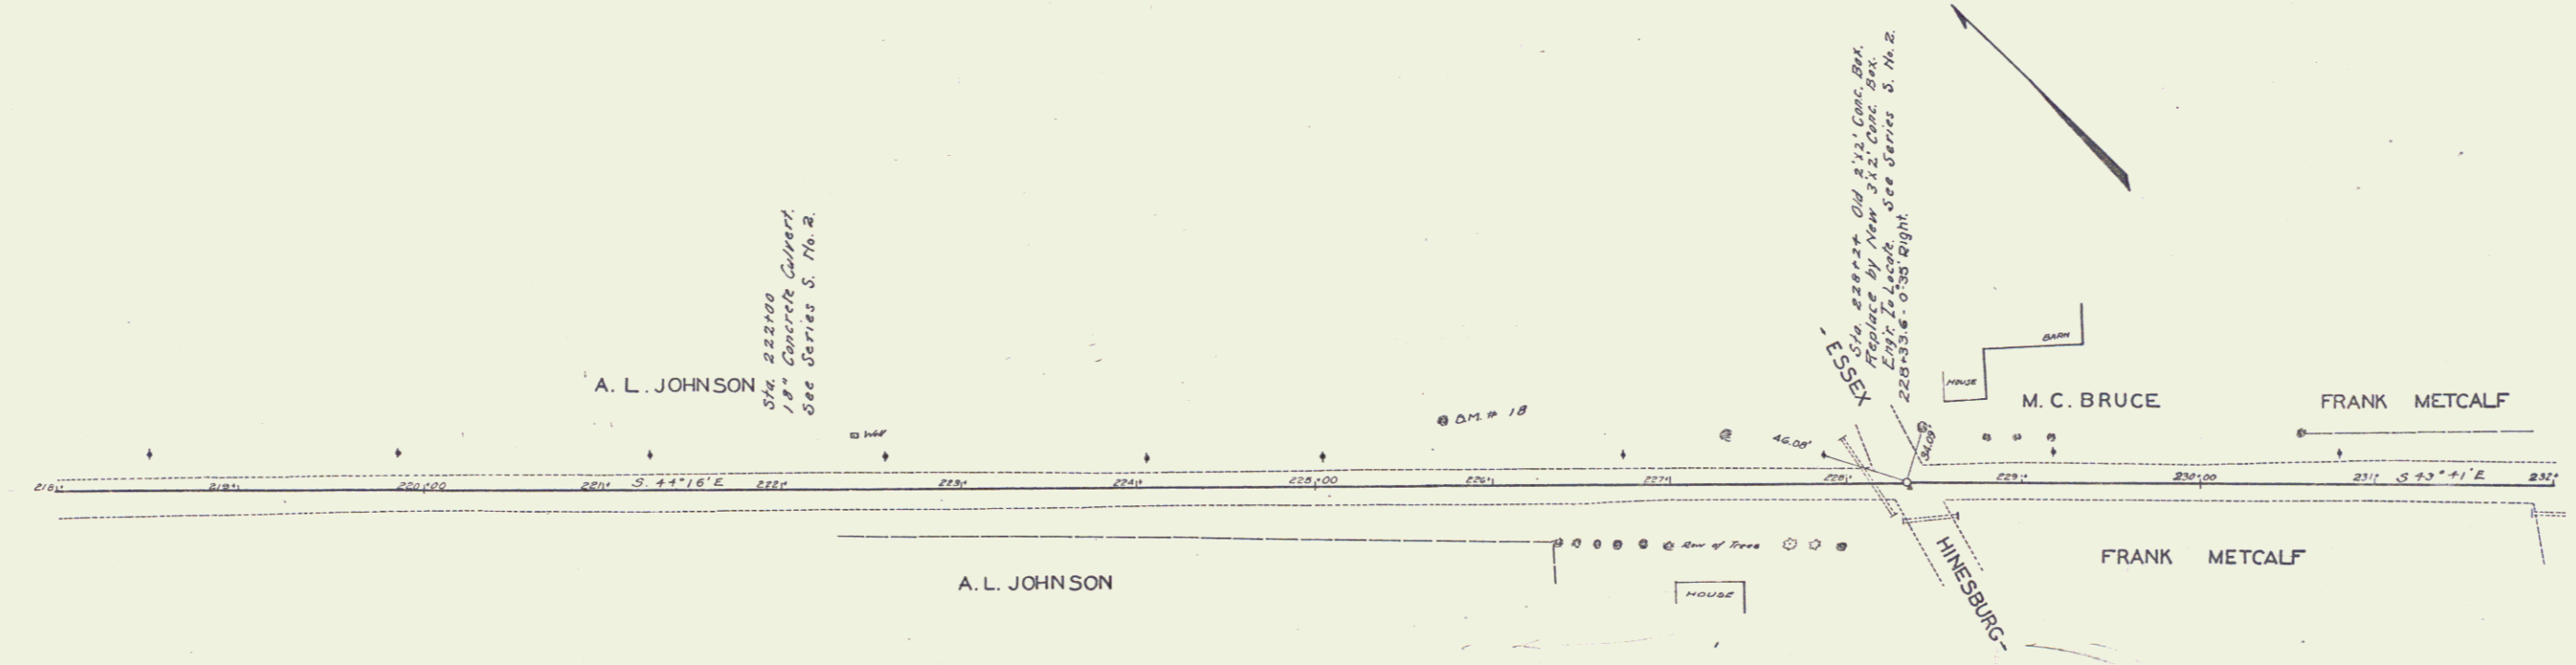

B.M. 18 Spike in 15" Elm left of Sta. 223+72 Elev. 293.73

Series S
 Sheet 6 of 6
 No. 608