



GUARD RAIL REQUIRED.
 ON LEFT
 Sta. 242+15 to Sta. 242+30 Length 15 ft
 ON RIGHT
 Sta. 242+15 to Sta. 242+30 Length 15 ft
 Total This Sheet 48 ft

NEW CULVERTS REQUIRED.
 Sta. 242+27 3'x2' Conc. Box Reinforced
 1-2" Concrete 3.7 Cu Yds.
 1-2% Concrete 0.8 Cu Yds.
 Reinforcing Steel 130#

DATE PREPARED	NO.	DATE	NO.

PLAN
 SCALE
 DRAWN BY
 CHECKED BY

PROJECT
 LOCATION
 SHEET NO.

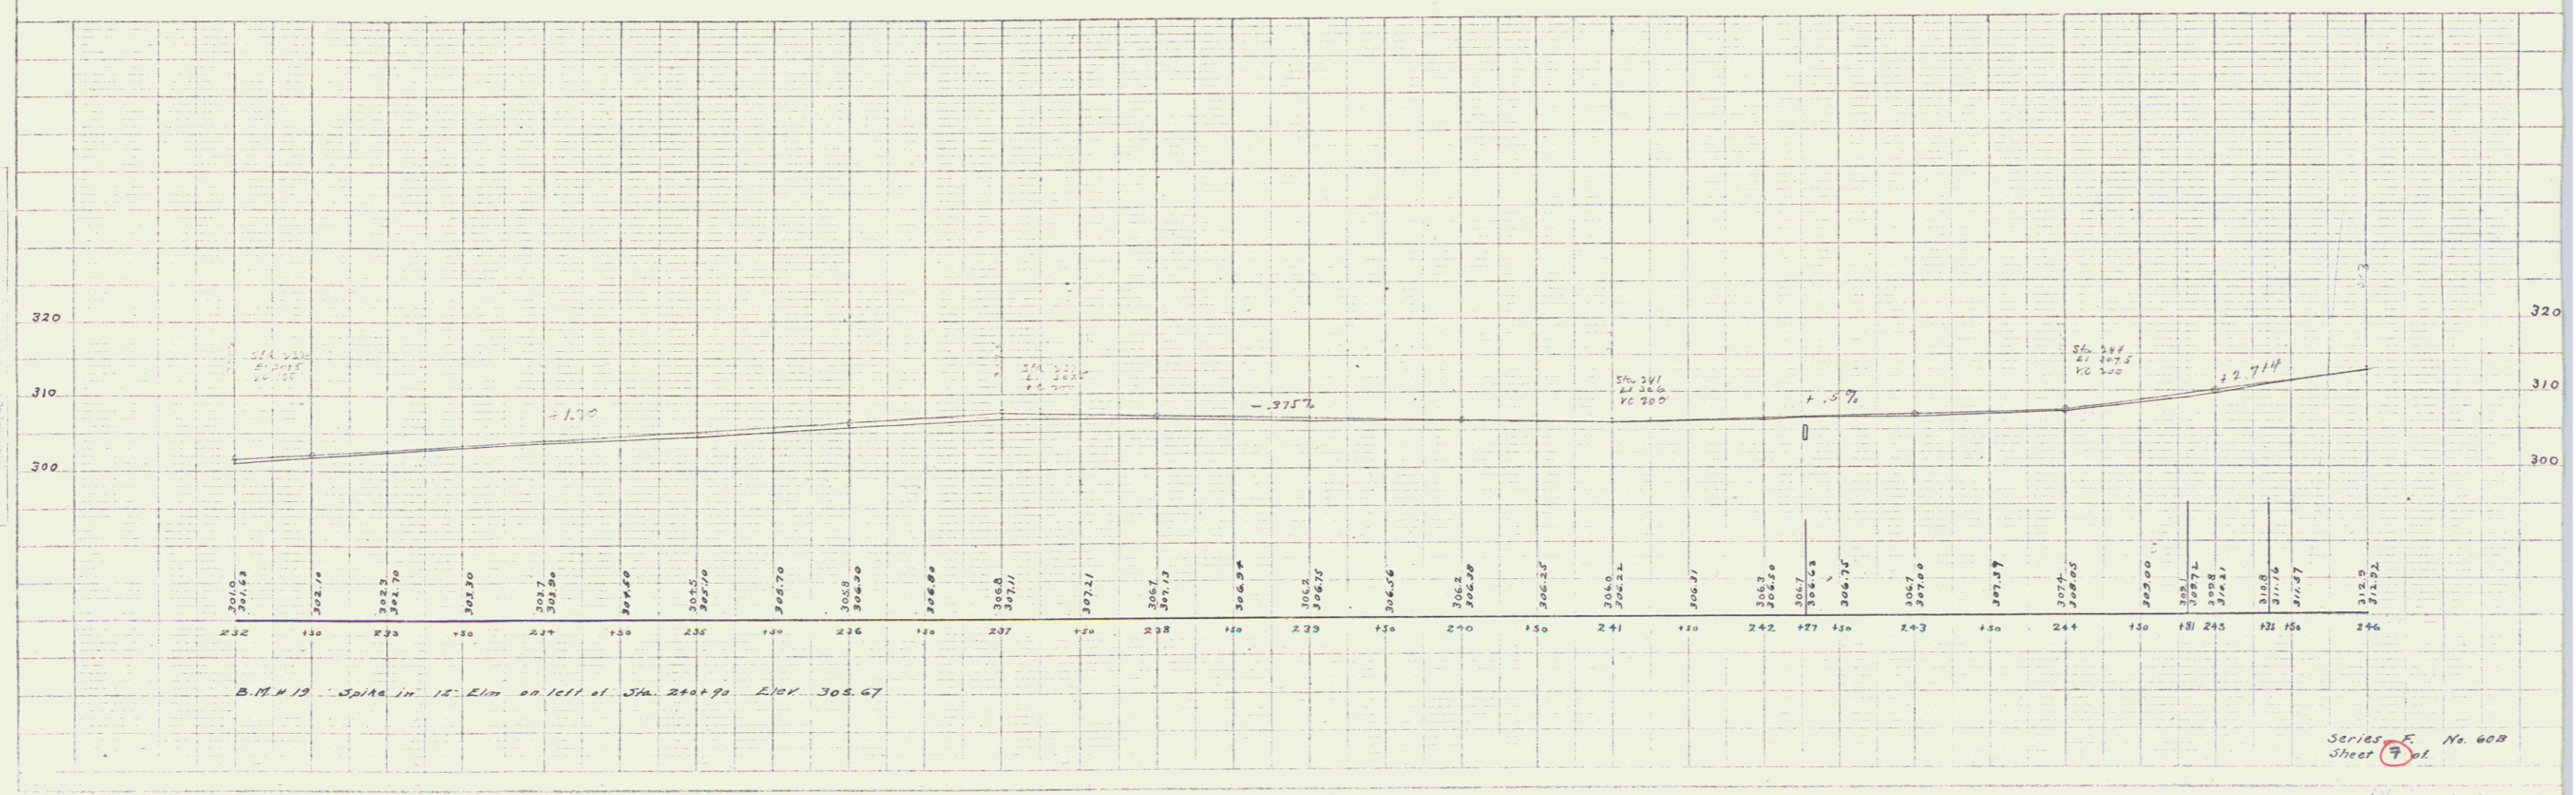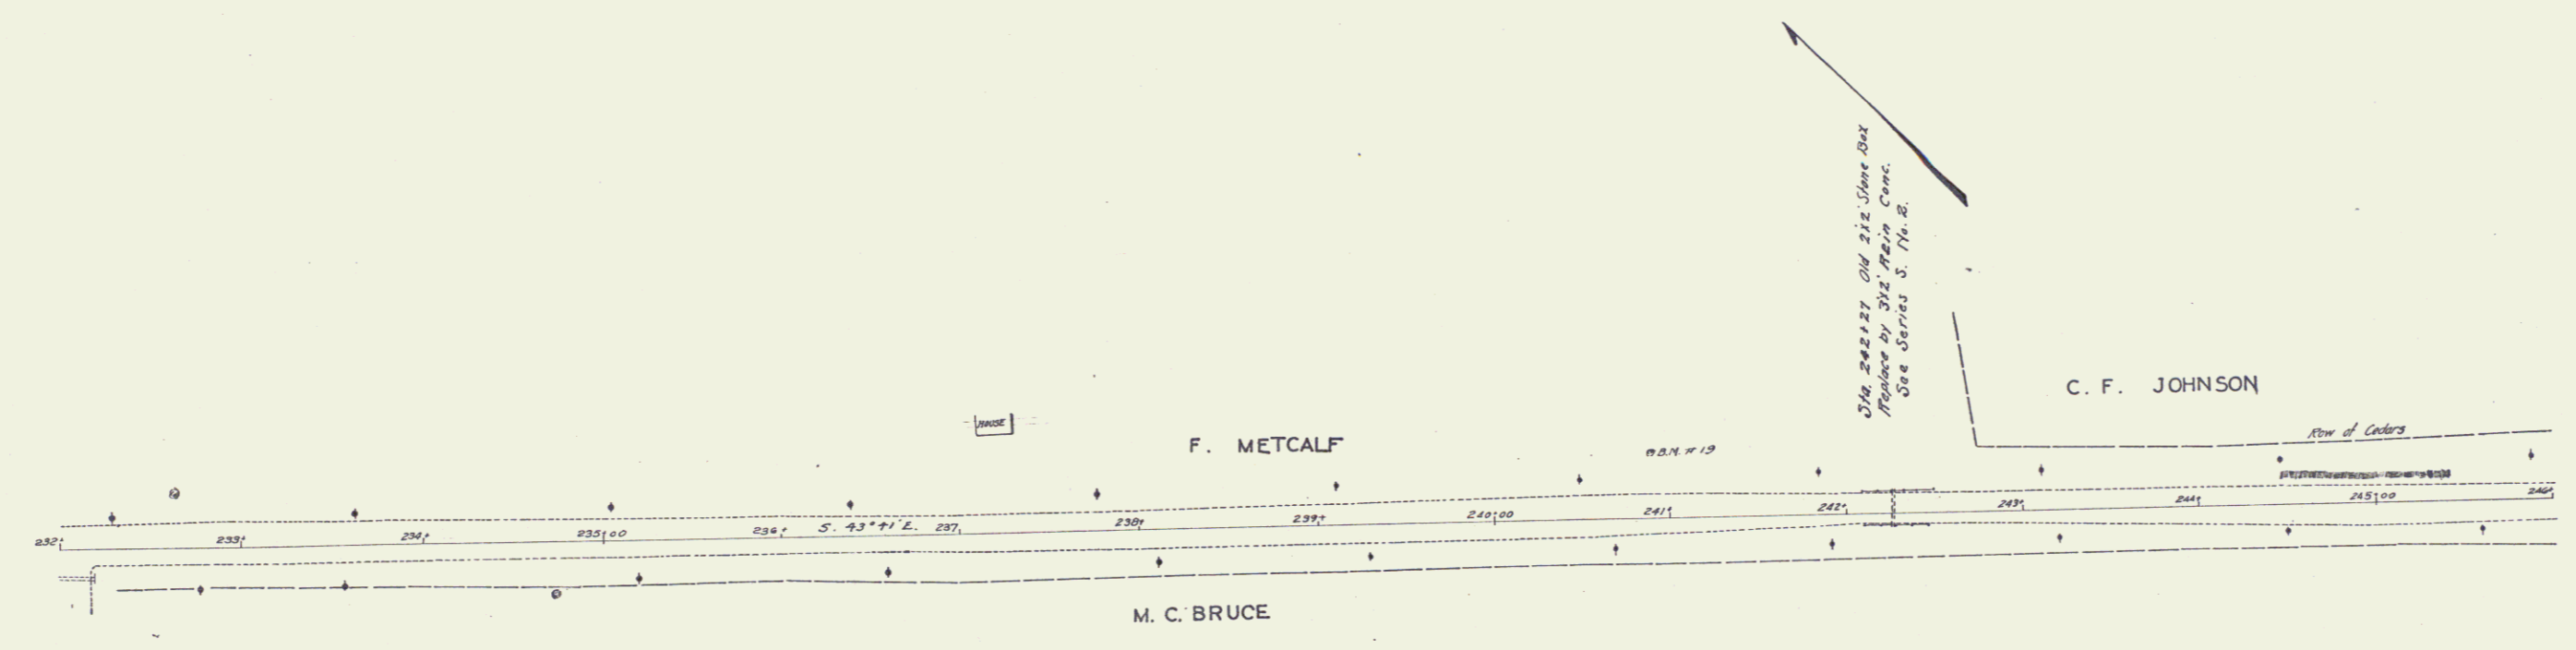

Series **F** No. 608
 Sheet **7** of 10