

**GUARD RAIL REQUIRED.**

ON LEFT			
Sta 282+71	to Sta. 283+59	Length 128 ft.	
" 287+71	" " 288+53	" 88 "	
" 289+65	" " 290+45	" 80 "	
ON RIGHT			
Sta 282+71	to Sta. 283+53	Length 128 ft.	
" 283+65	" " 290+13	" 48 "	
		Total This Sheet	472 "



**NEW CULVERTS REQUIRED.**

Sta 282+87	4'x4' Conc. Box Reinforced.
	1-2' Concrete 4.8 Cu Yds.
	1-2'x5' Concrete 17.5 Cu Yds.
	Reinforcing Steel 330 "
Sta 287+85	3'x3' Conc. Box Reinforced.
	1-2' Concrete 4.9 Cu Yds.
	1-2'x5' Concrete 15.2 Cu Yds.
	Reinforcing Steel 255 "

**SUB-BASE REQUIRED.**

Sta. 278+50	to Sta. 279+00	Length 50 ft
" 283+88	" " 284+00	" 12 "
		Total This Sheet
		62 "

FEET	INCHES	FRAC	NO.	FEET	INCHES	FRAC	NO.	TOTAL SHEETS
1	0	0	1	1	0	0	1	1

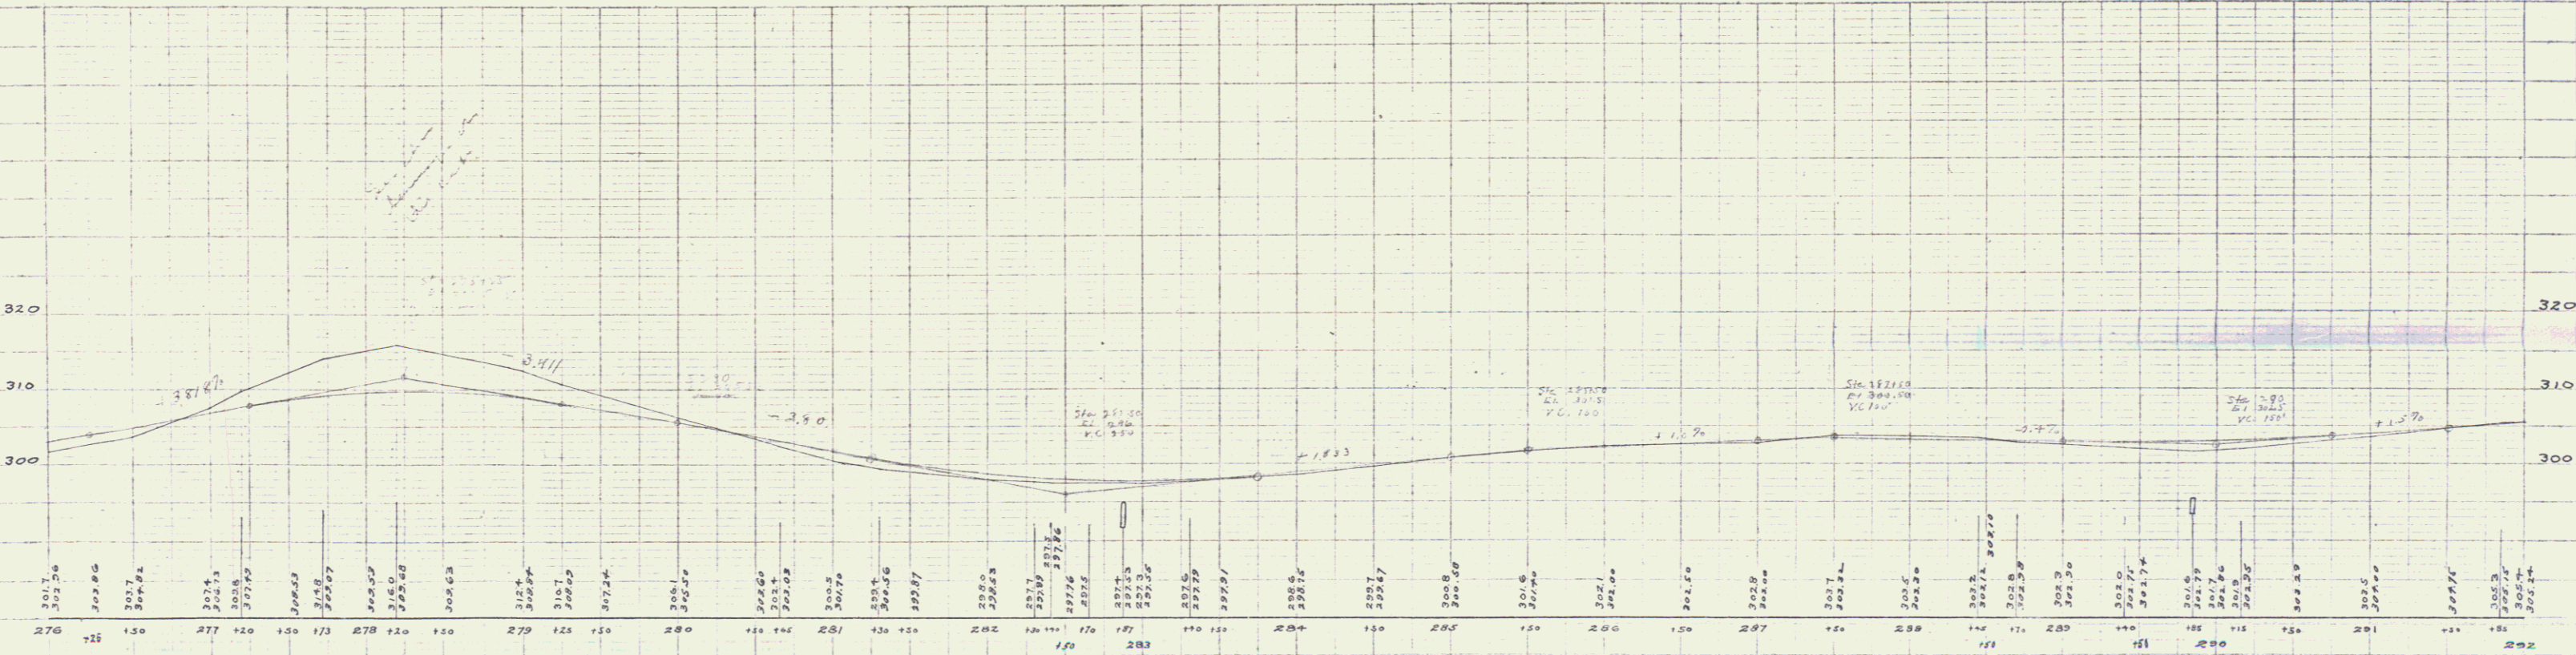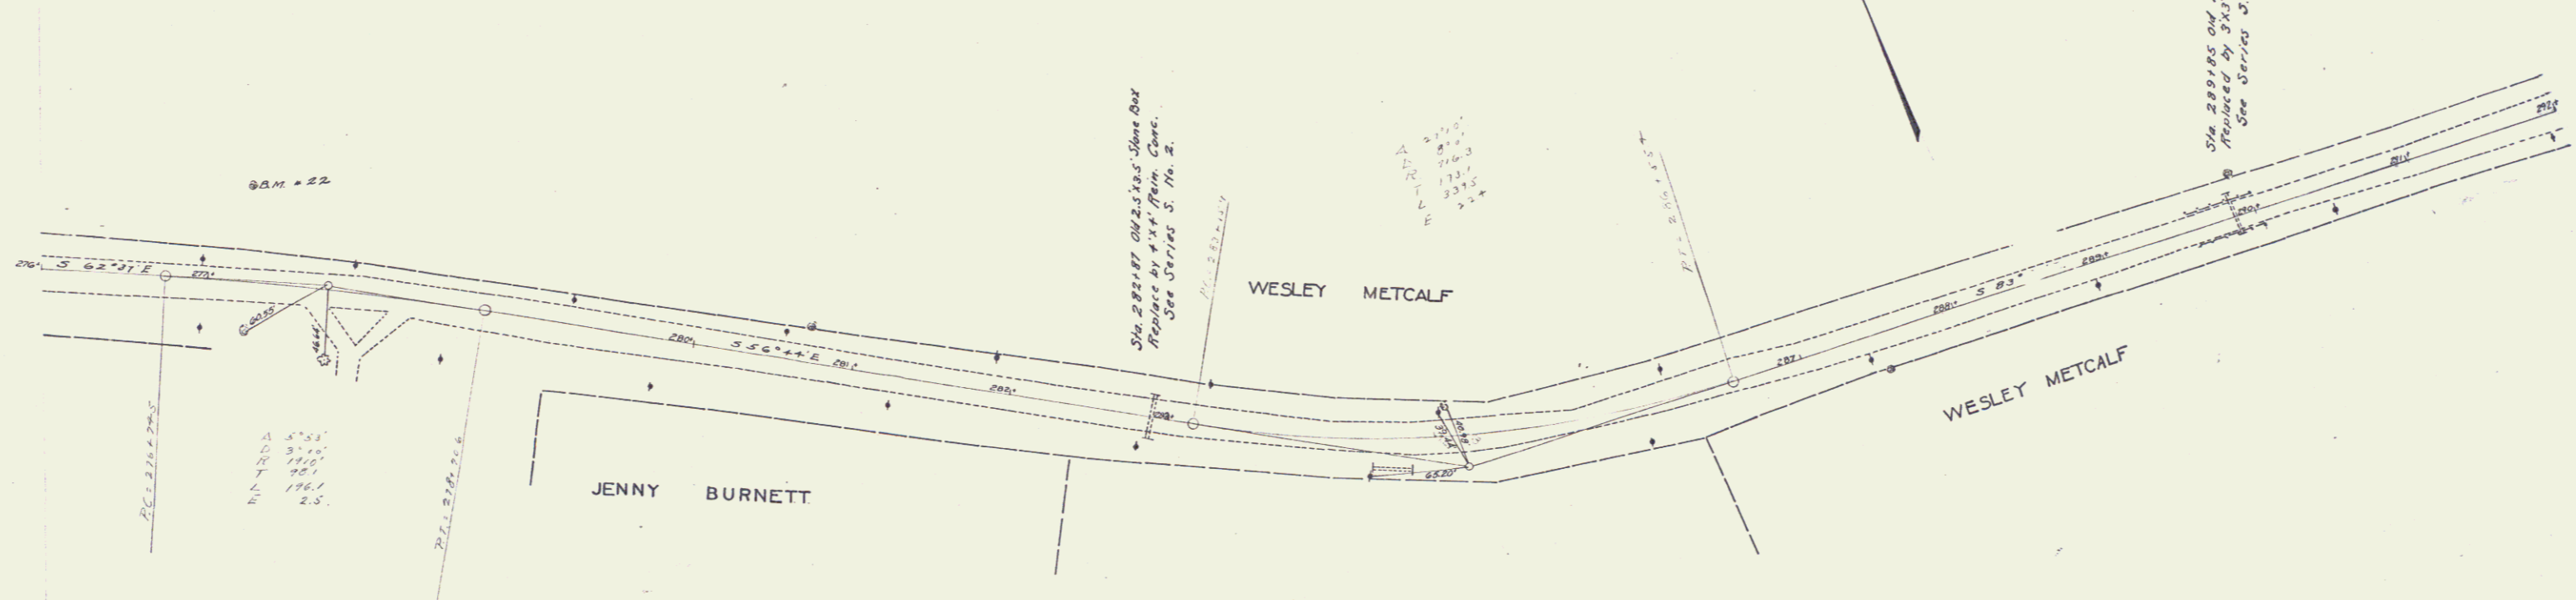

Series 1 of No. 608  
Sheet 10 of

10