
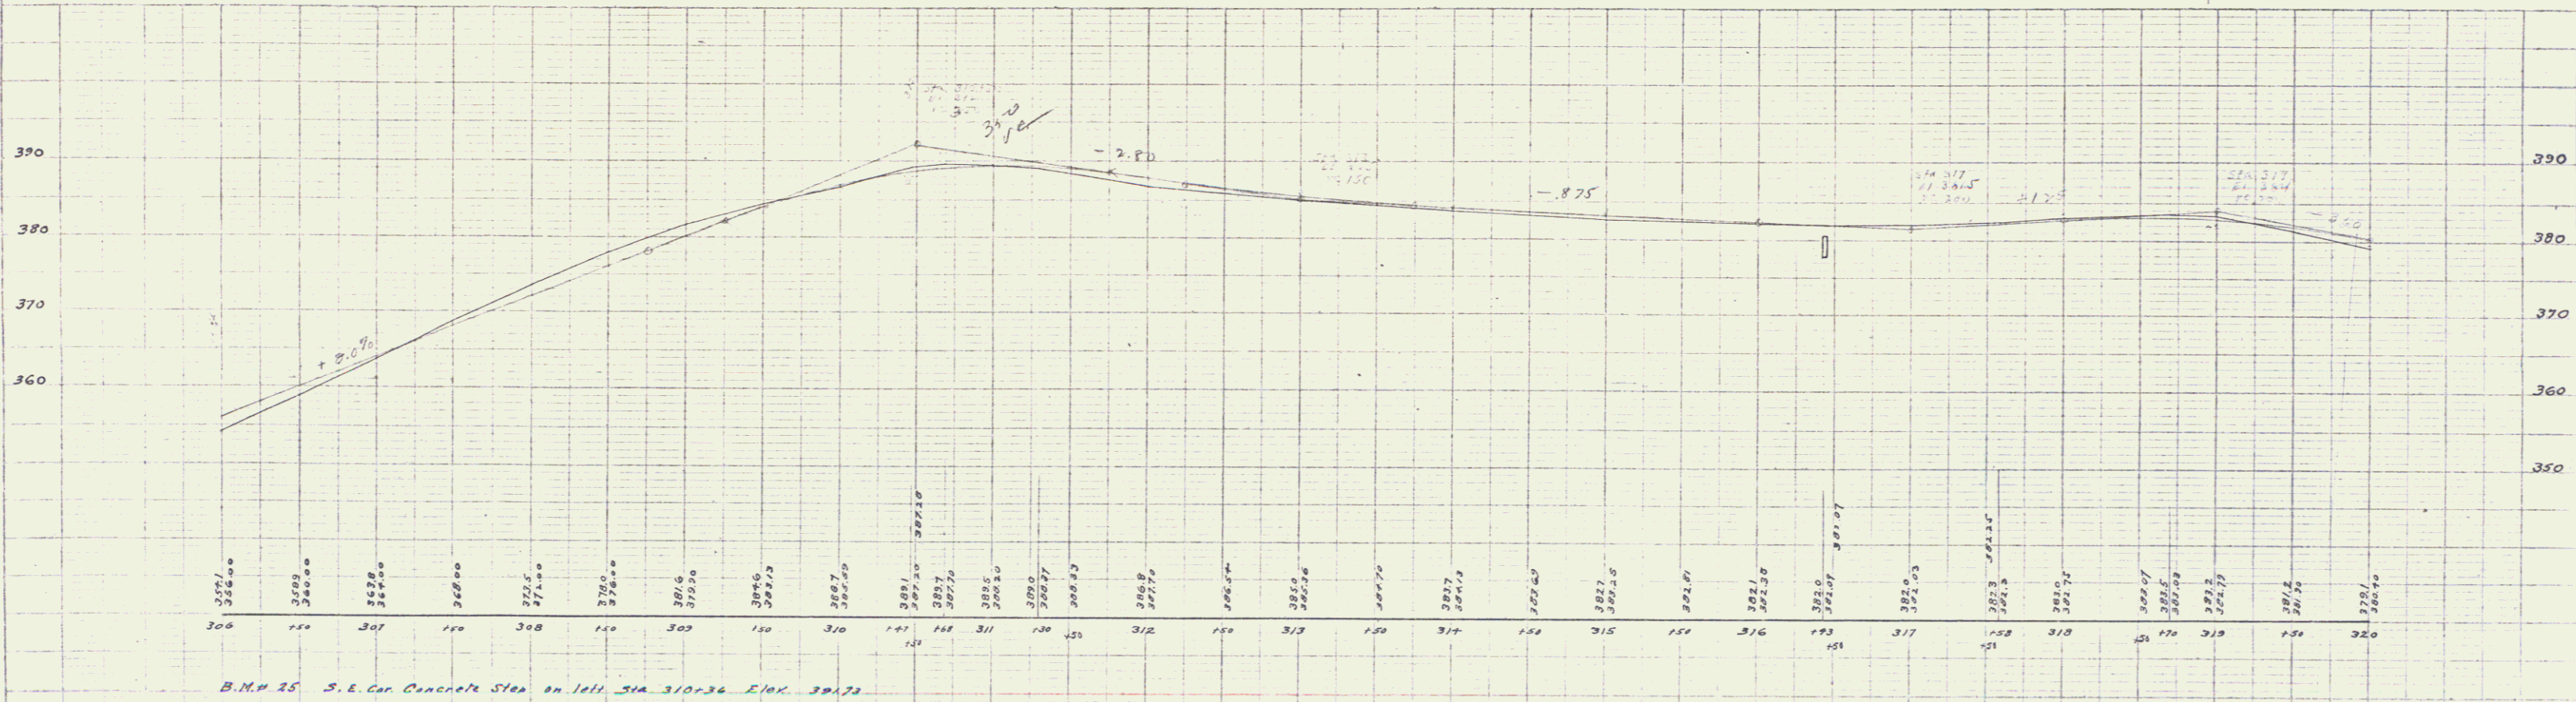


GUARD RAIL REQUIRED.
ON LEFT.
Sta 316+31 to Sta. 316+55 Length 24 ft.
ON RIGHT
Sta. 316+21 to Sta. 316+55 Length 34 ft.
Total This Sheet 58 ft.

NEW CULVERTS REQUIRED.
Sta. 316+43 3x2' Concrete Box Reinforced
1-2' Concrete 3.9 Cu Yds.
1-2 1/2' Concrete 9.2 Cu Yds.
Reinforcing Steel 203#

SUB-BASE REQUIRED.
Sta. 318+00 to Sta. 319+00 Length 100 ft.

SCALE: HORIZONTAL 1" = 40' VERTICAL 1" = 10'
SHEET NO. 12 OF 14
DATE: 1917

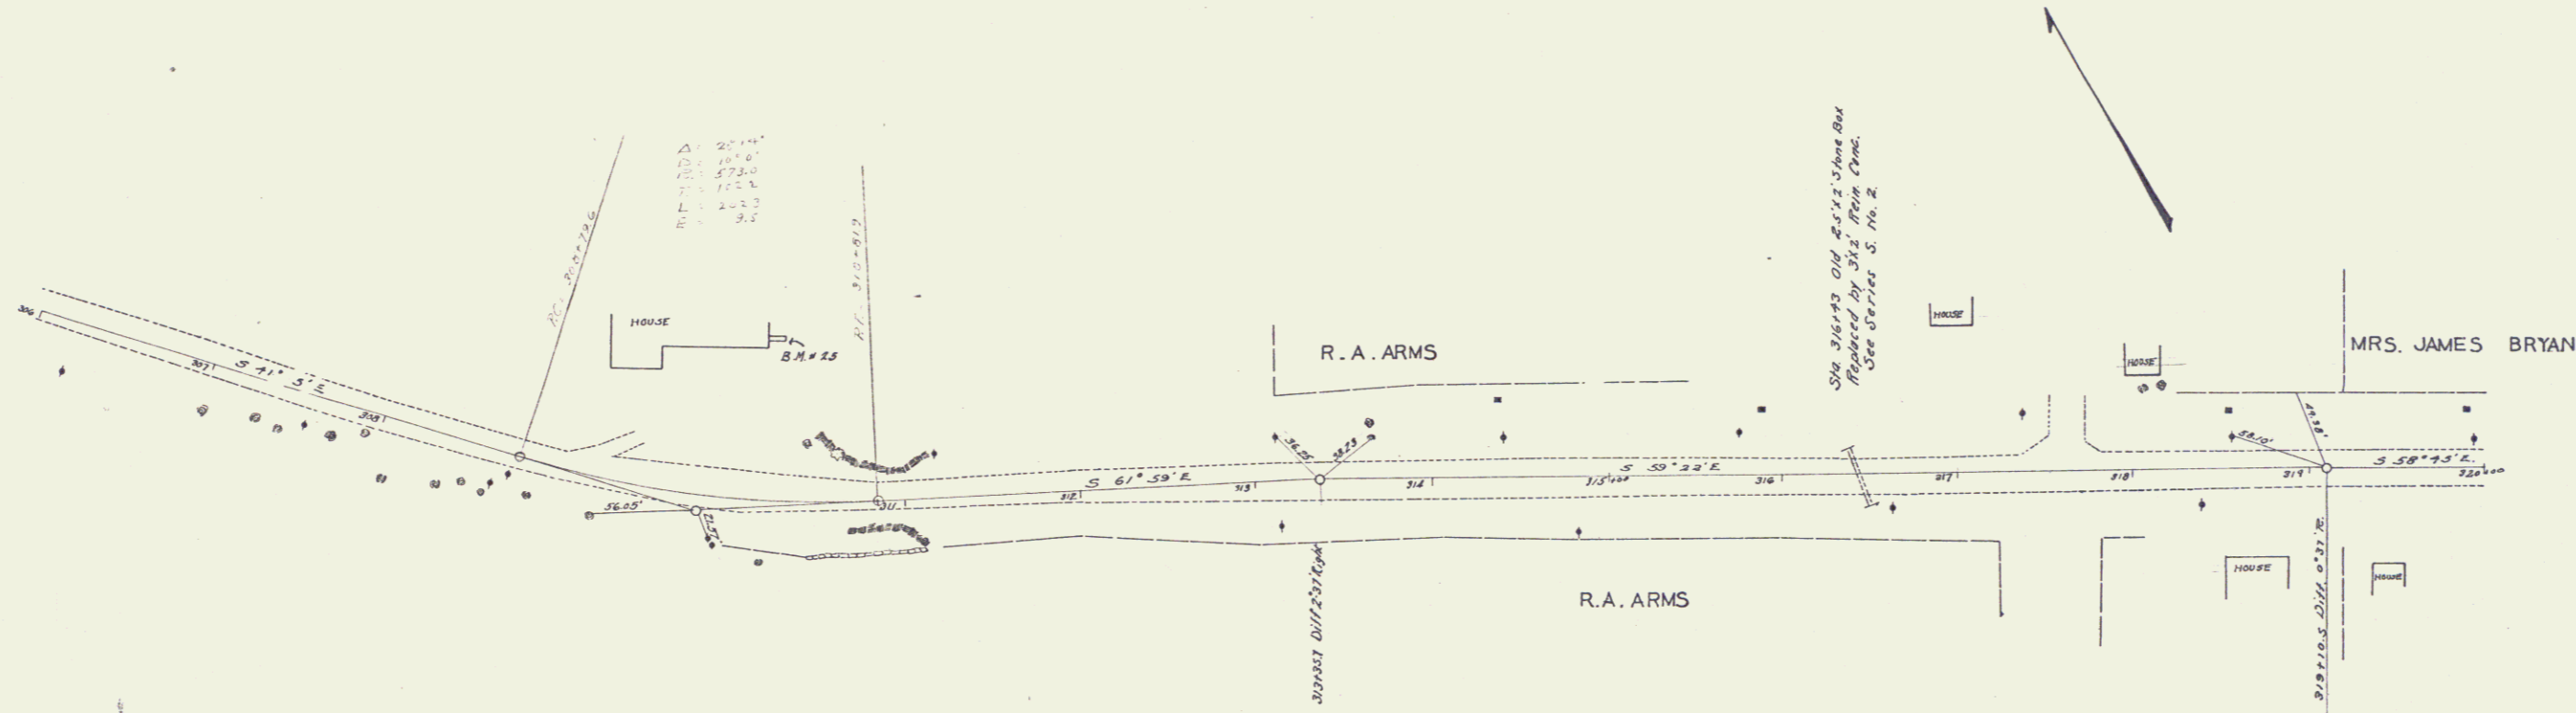

Series No. 603
Sheet 12