
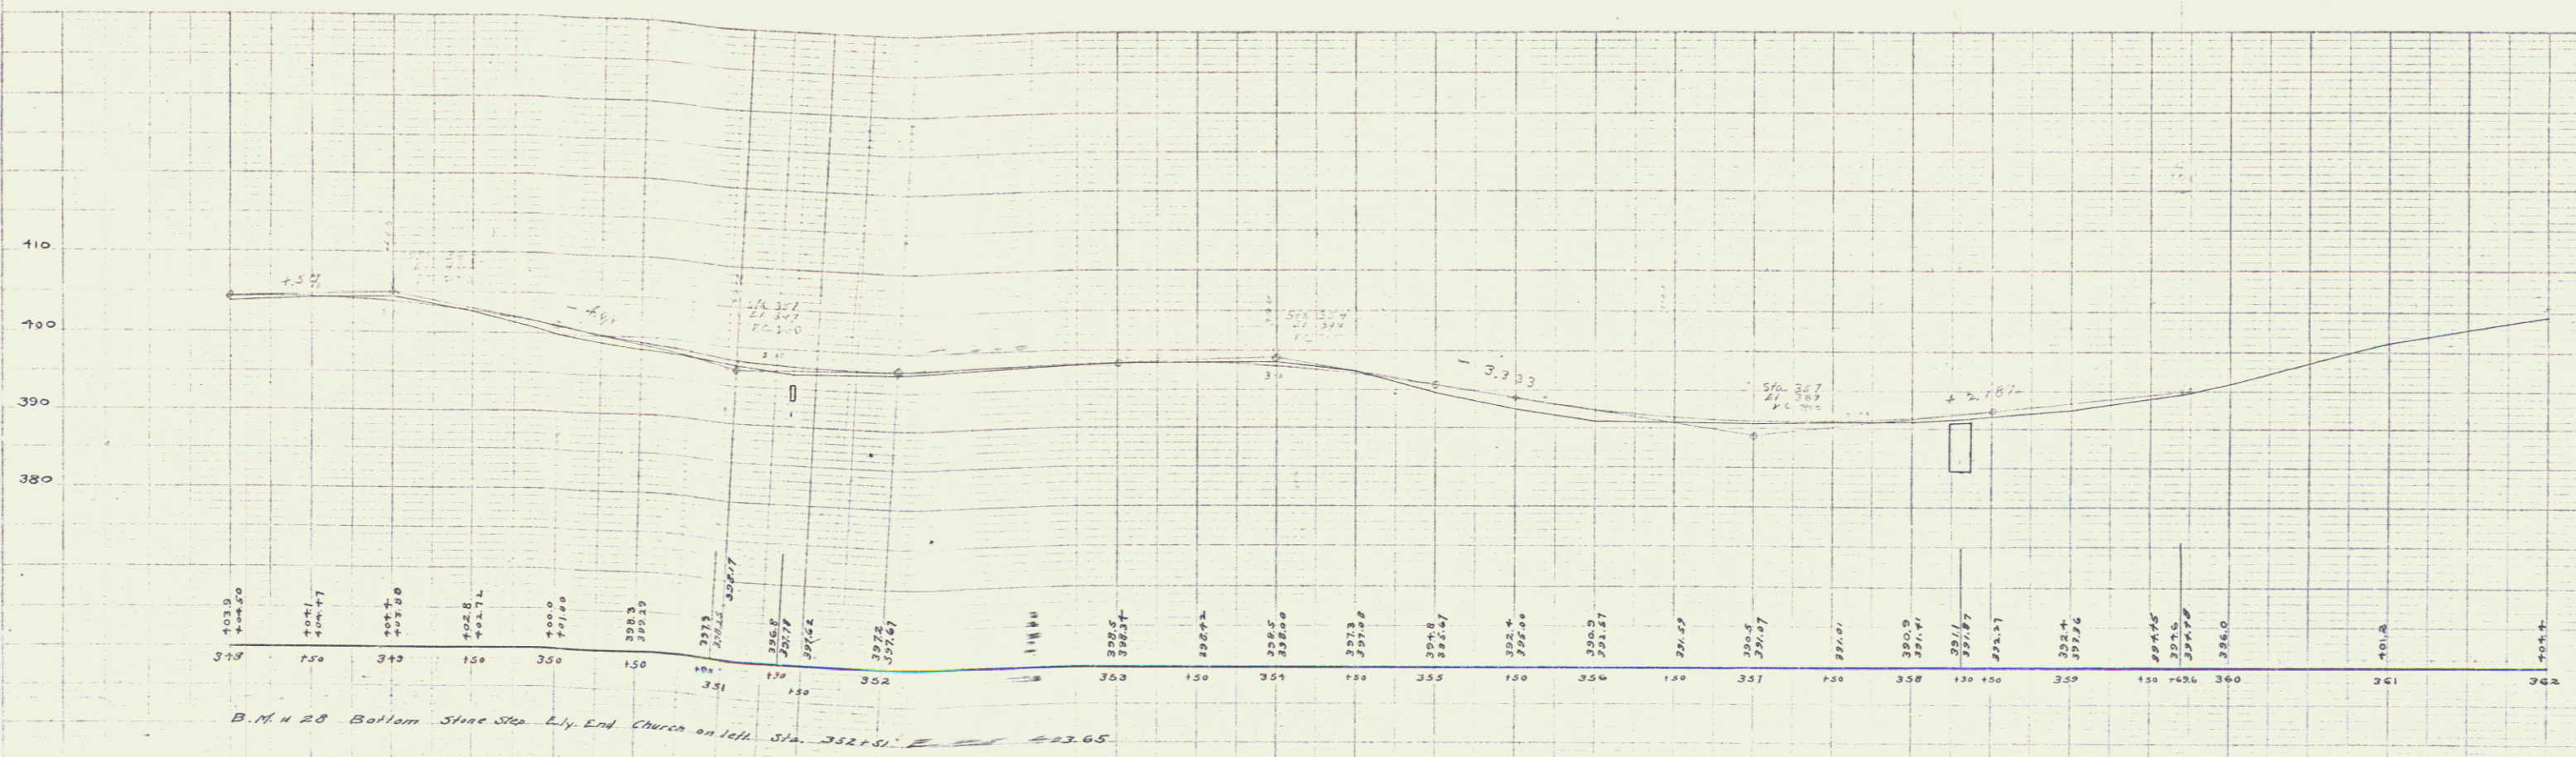


GUARD RAIL REQUIRED.
 ON LEFT
 Sta 357+29 to Sta 358+07 Length 12 H.
 " 358+20 " " 358+32 " 12 "
 ON RIGHT
 Sta 357+33 to Sta 358+07 Length 12 H.
 " 358+20 " " 358+32 " 12 "
 Total This Sheet 48 H.

NEW CULVERTS REQUIRED.
 Sta 351+20 4'x3' Conc. Box Reinforced.
 1-2-4' Concrete 16.6 Cu Yds.
 1-28-5 Concrete 39.7 "
 Reinforcing Steel 1213 #

PLAN	SECTION	FIGURE	SHEET	TOTAL
15			15	15

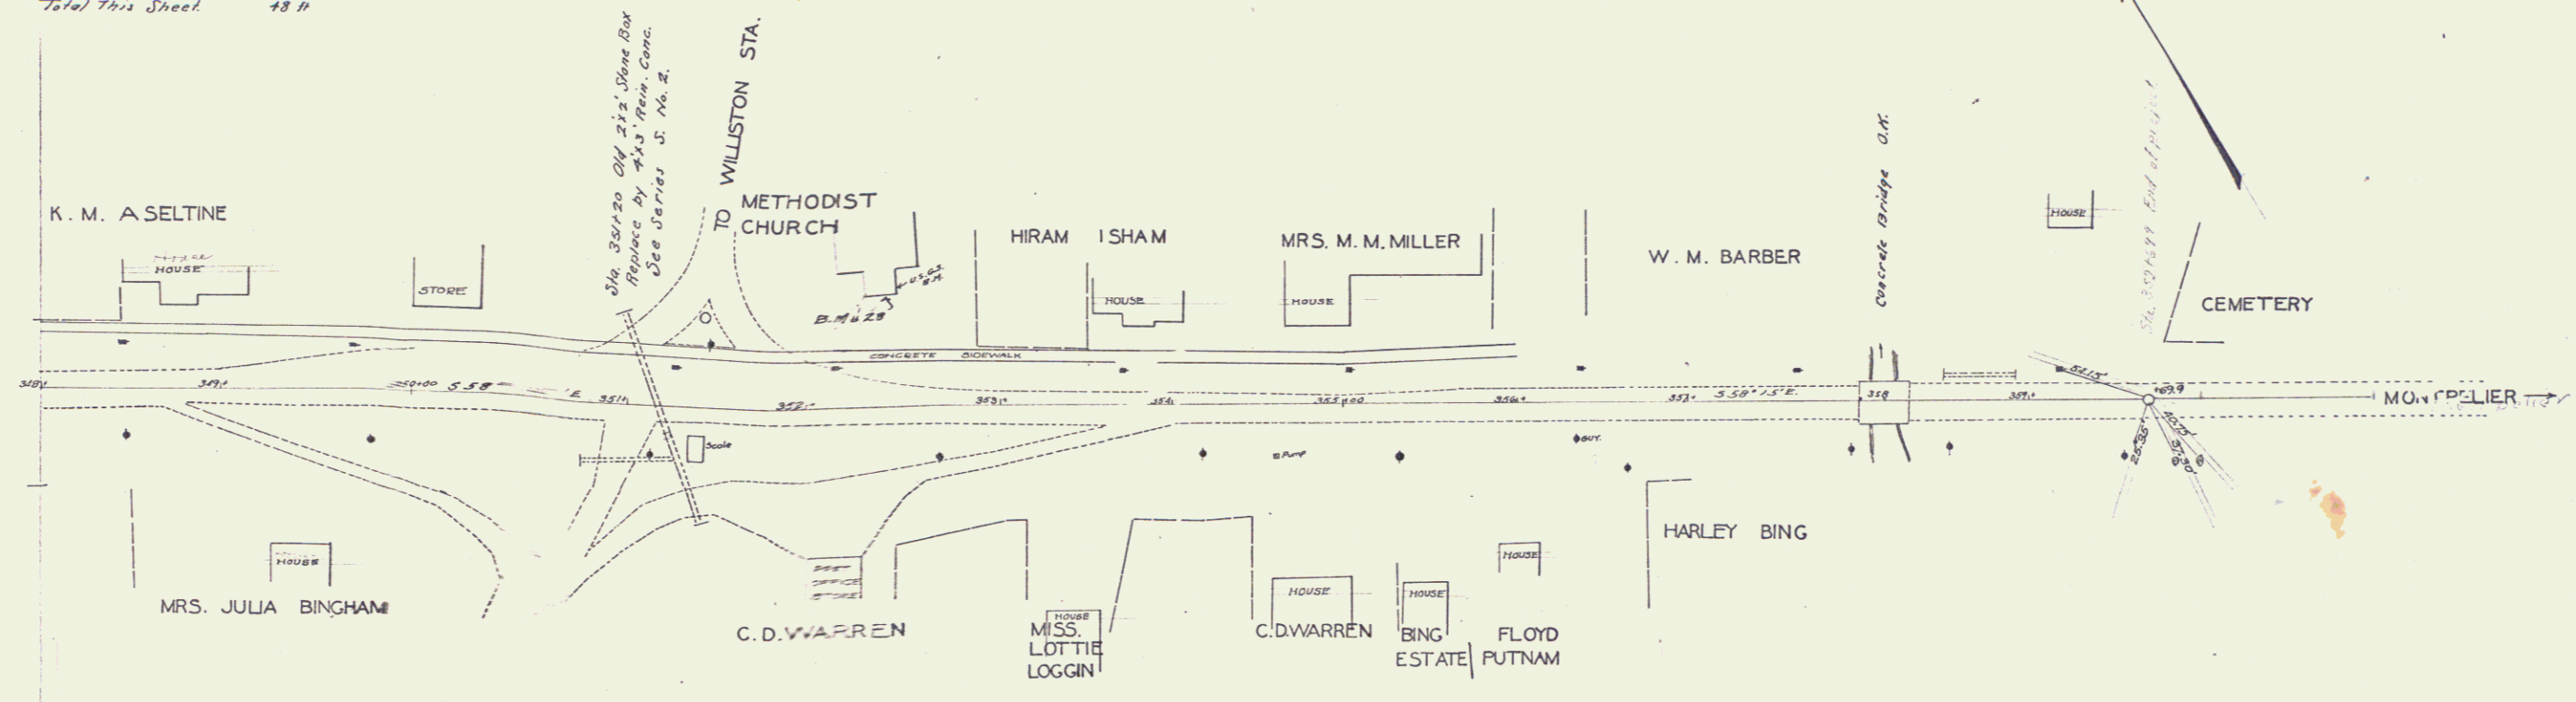

B.M. 20 Bottom Stone Sta. L. y. End Church on left Sta. 352+51 E 22.65

Series F No. 22
Sheet 15 of 15

16