
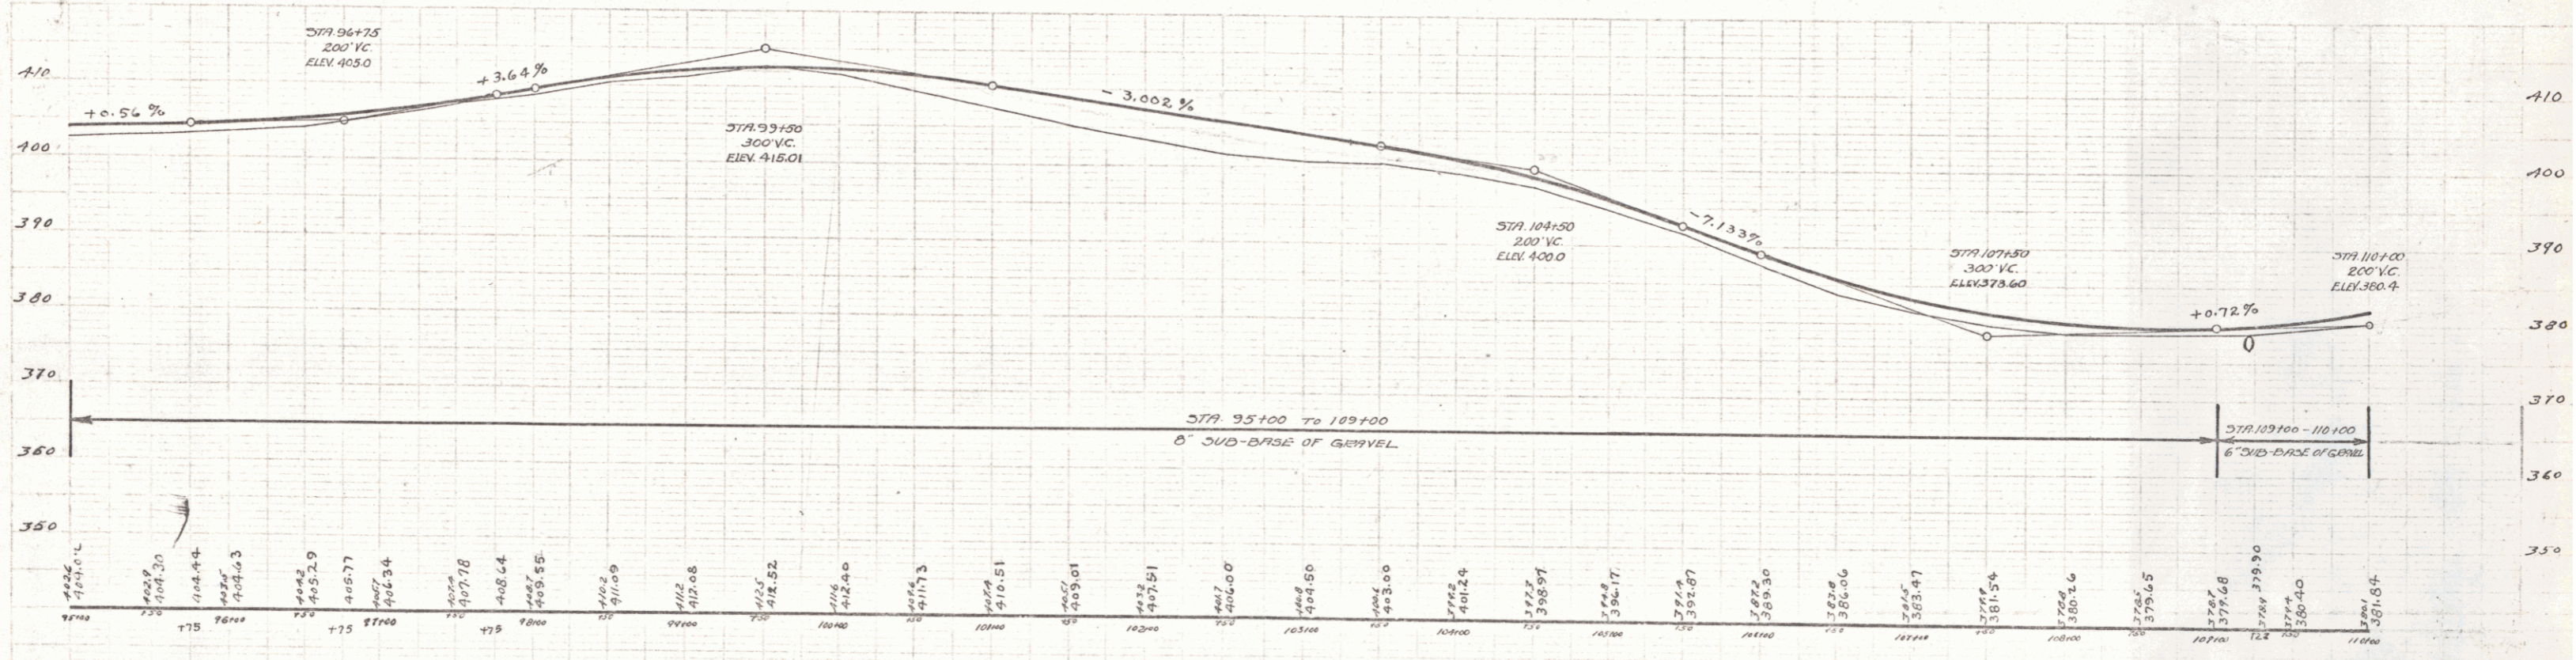


WOOD GUARD RAIL REQUIRED
ON LEFT
STA 103+12 TO STA 103+36 Length 24 ft
ON RIGHT
STA 109+12 TO STA 109+36 Length 24 ft

FED. ROAD DIST. NO.	STATE	PROJECT	FISCAL YEAR	SHEET NO.	TOTAL SHEETS
3	VI	60B	1928	9	45

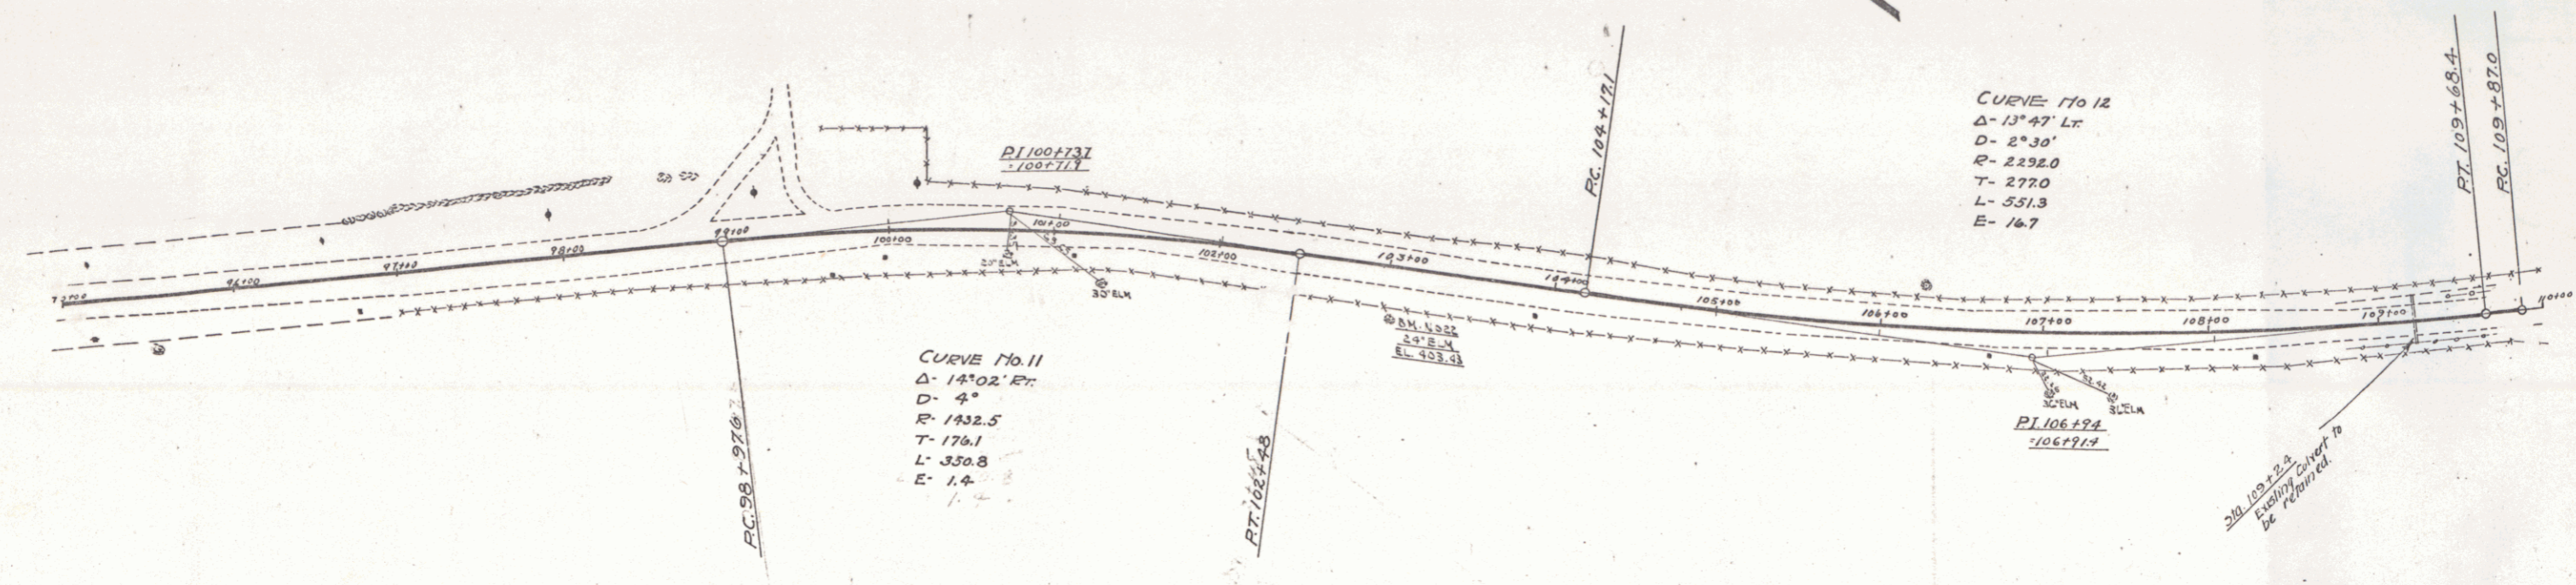

BM 22 WELM RT STA 103+01 ELEV. 403.72

SERIES 60-B
 Sheet 9 of 45