

WOOD GUARD RAIL REQUIRED

ON LEFT

Sta 174+48 to Sta 174+72	Length 24 ft
" 180+16 " " 180+40	" 24 ft
" 184+08 " " 185+12	" 24 ft
" 186+52 " " 186+76	" 24 ft



ON RIGHT

Sta 174+48 to Sta 174+72	Length 24 ft
" 180+16 " " 180+40	" 24 ft
" 185+04 " " 185+28	" 24 ft
" 186+64 " " 186+88	" 24 ft

NEW CONCRETE REQUIRED

Sta 174+60 to 174+80	125' x 16" on right	30' Rein. Conc. Pipe Length 40 ft
" " " " " "	" " " "	24' " " " " " " " " " " " "
" " " " " "	" " " "	Conc. Class A (1-2-4) 5.3 Cu yds
" " " " " "	" " " "	Reinforcing Steel 152 Lbs.
Sta 180+28	New 3' x 3' Rein. Conc. Box Length 36 ft	171 Cu yds
" " " " " "	" " " " " " " " " " " "	Conc. Class A (1-2-4) 117 Lbs.
Sta 185+10	New 15' Rein. Conc. Pipe Length 36 ft	2.6 Cu yds
" " " " " "	" " " " " " " " " " " "	Conc. Class B (1-2-3) 3.3 Lbs.
Sta 186+70	New 24' Rein. Conc. Pipe Length 36 ft	2.6 Cu yds
" " " " " "	" " " " " " " " " " " "	Conc. Class A (1-2-3) 3.9 Lbs.

FED. ROAD DIST. NO.	STATE	FISCAL YEAR	SHEET NO.	TOTAL SHEETS
3	VT	60-D	7828 7A	45

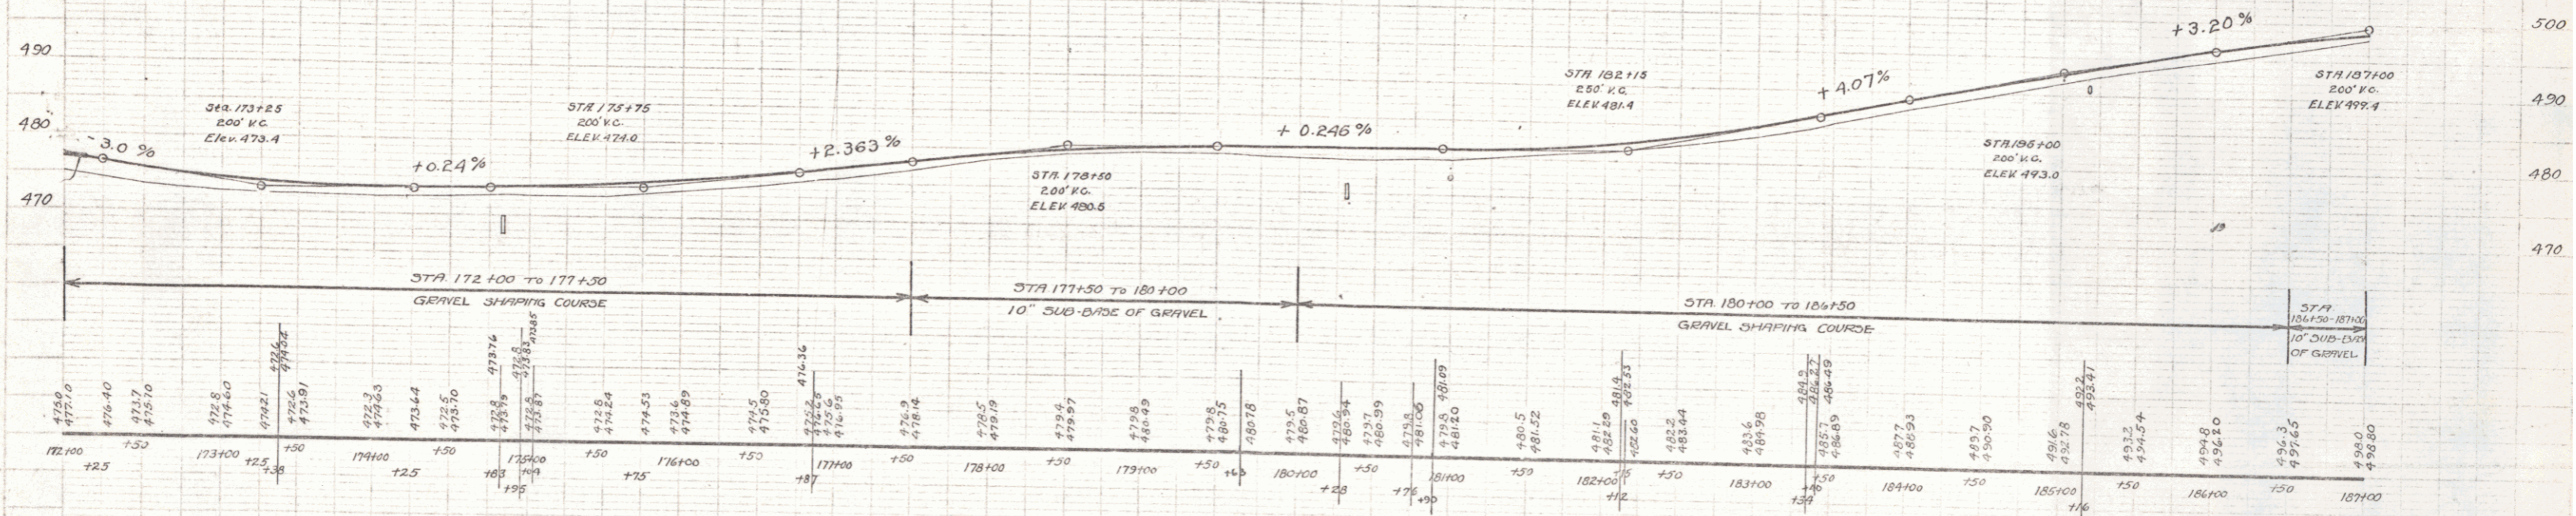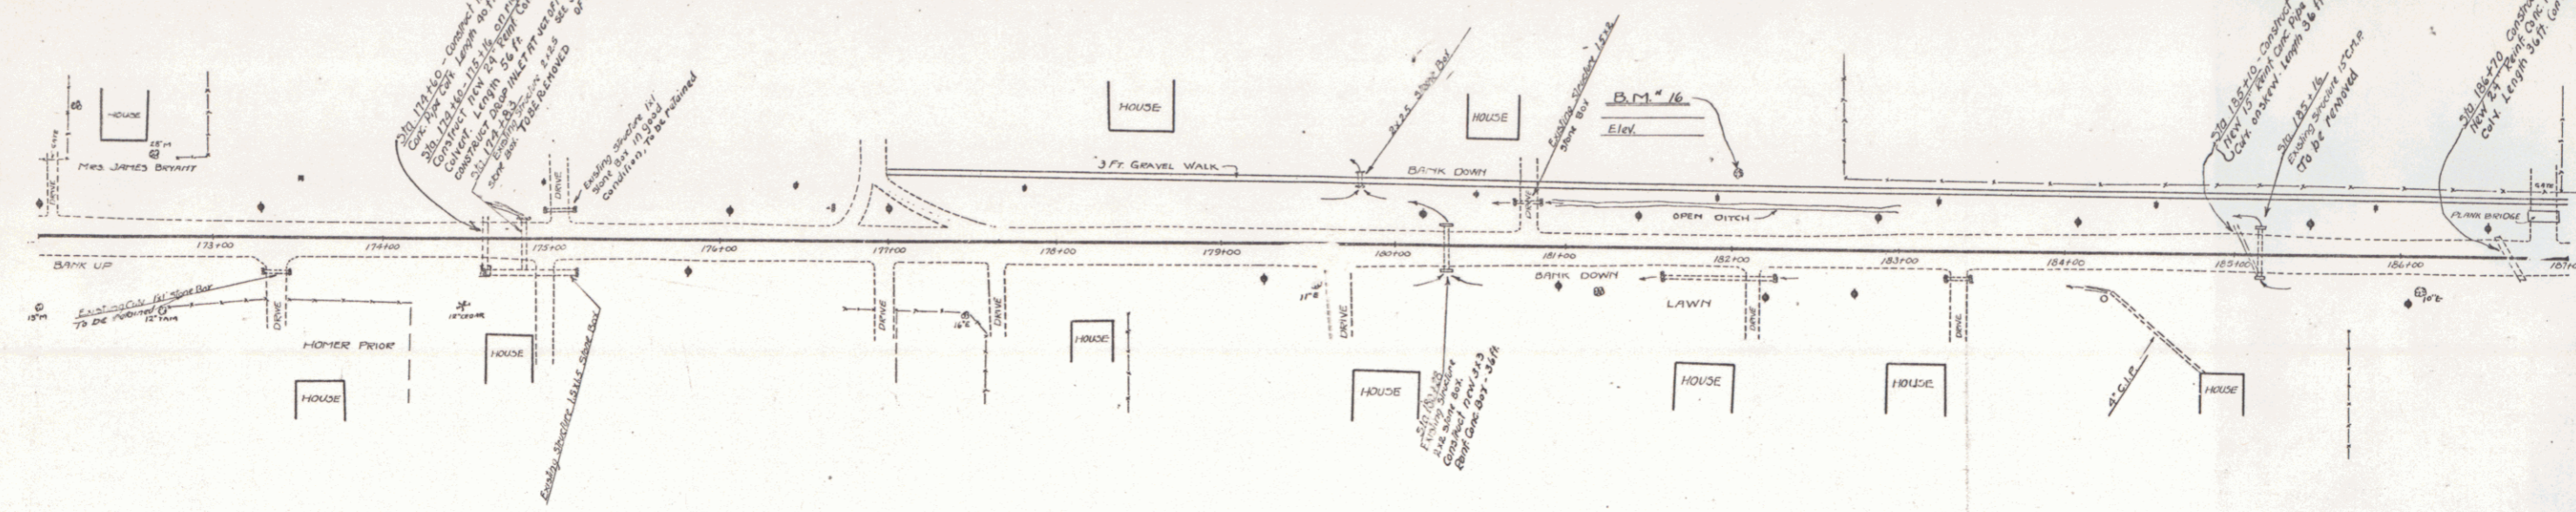

SERIES 60-B
SHEET 14 OF 45