
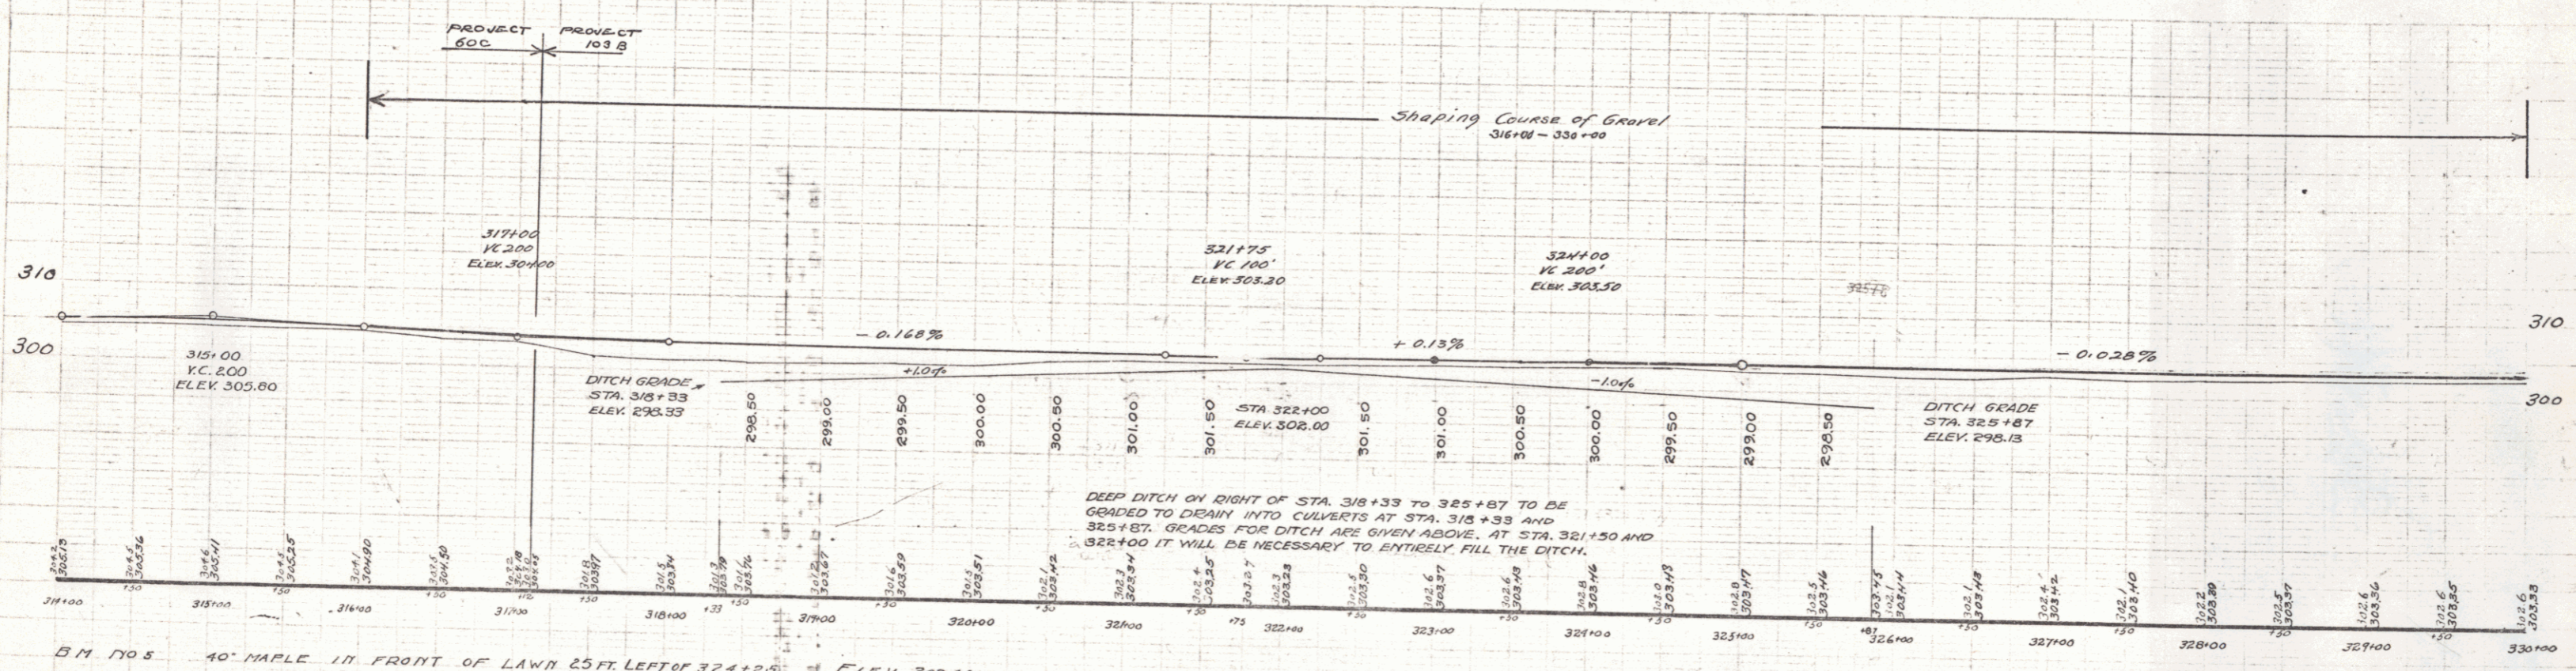


WOOD GUARD RAIL REQUIRED
 Stations LEFT RIGHT
 318+33 318+15 24ft 24ft
 325+87 325+71 24ft 24ft

NEW BEING CONC PIPE CULVERTS REQUIRED
 Station Diam Length Conc. Steel
 318+33 30" 36ft 3.2cy 58"
 325+87 24" 36ft 2.4cy 54"

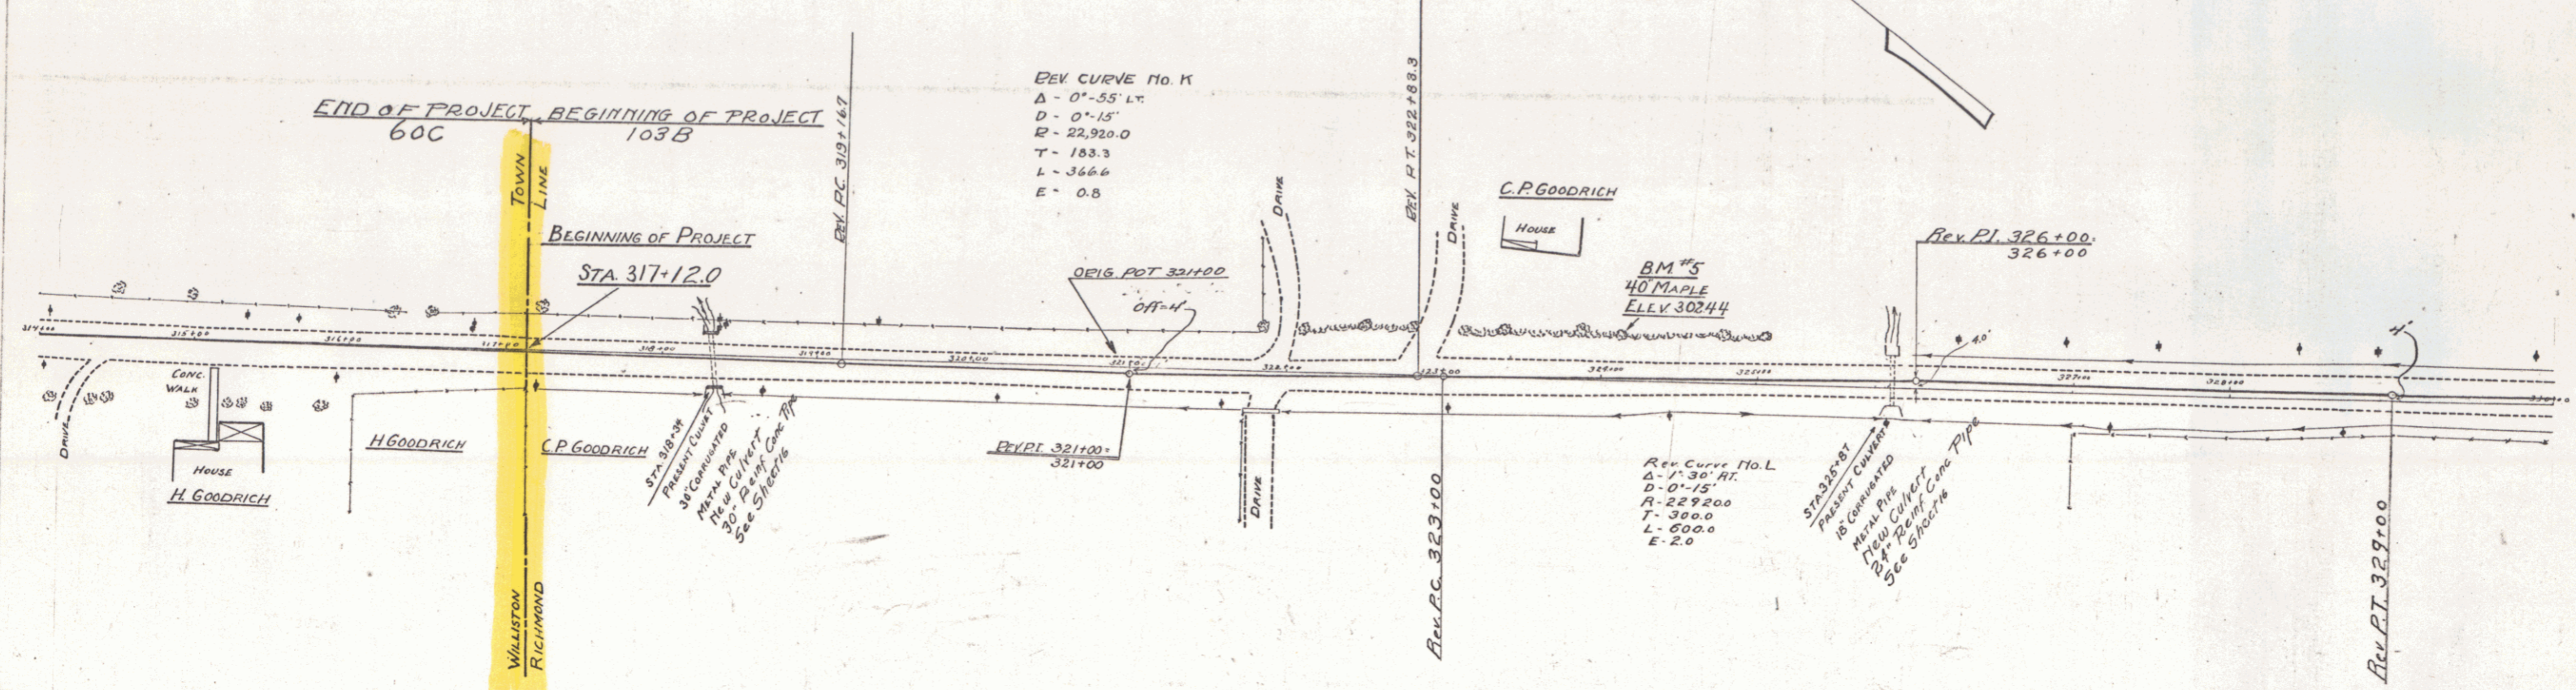

SERIES NO 103B
 SHEET 11 OF 30