
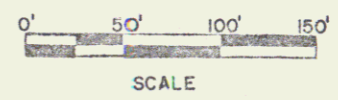


POOR ORIGINAL COPY

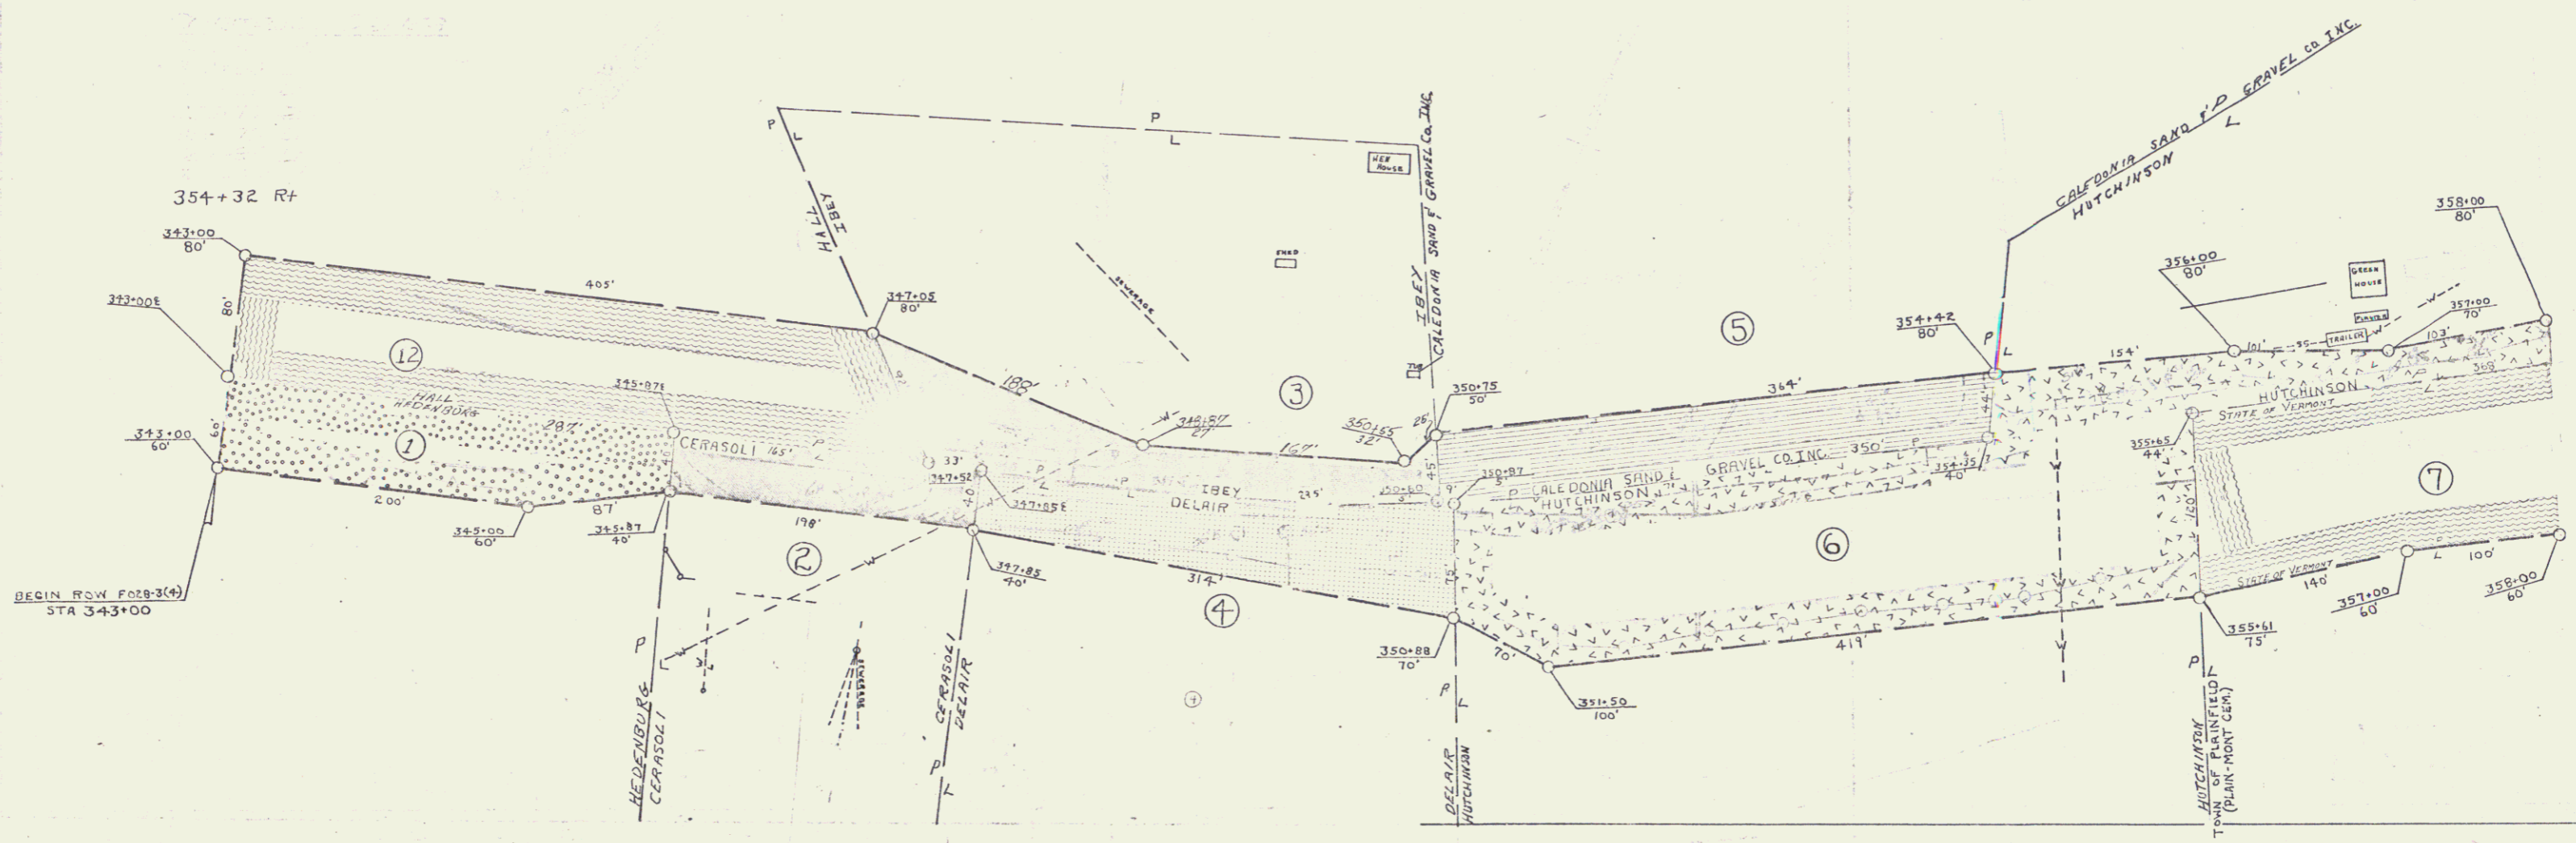

VERMONT DEPARTMENT OF HIGHWAYS  
RIGHT-OF-WAY PLANS  
PROJECT: EAST MONTPELIER-PLAINFIELD  
No. F 028-3(4)  
SHEET 9 OF 16