
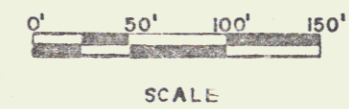


POOR ORIGINAL COPY

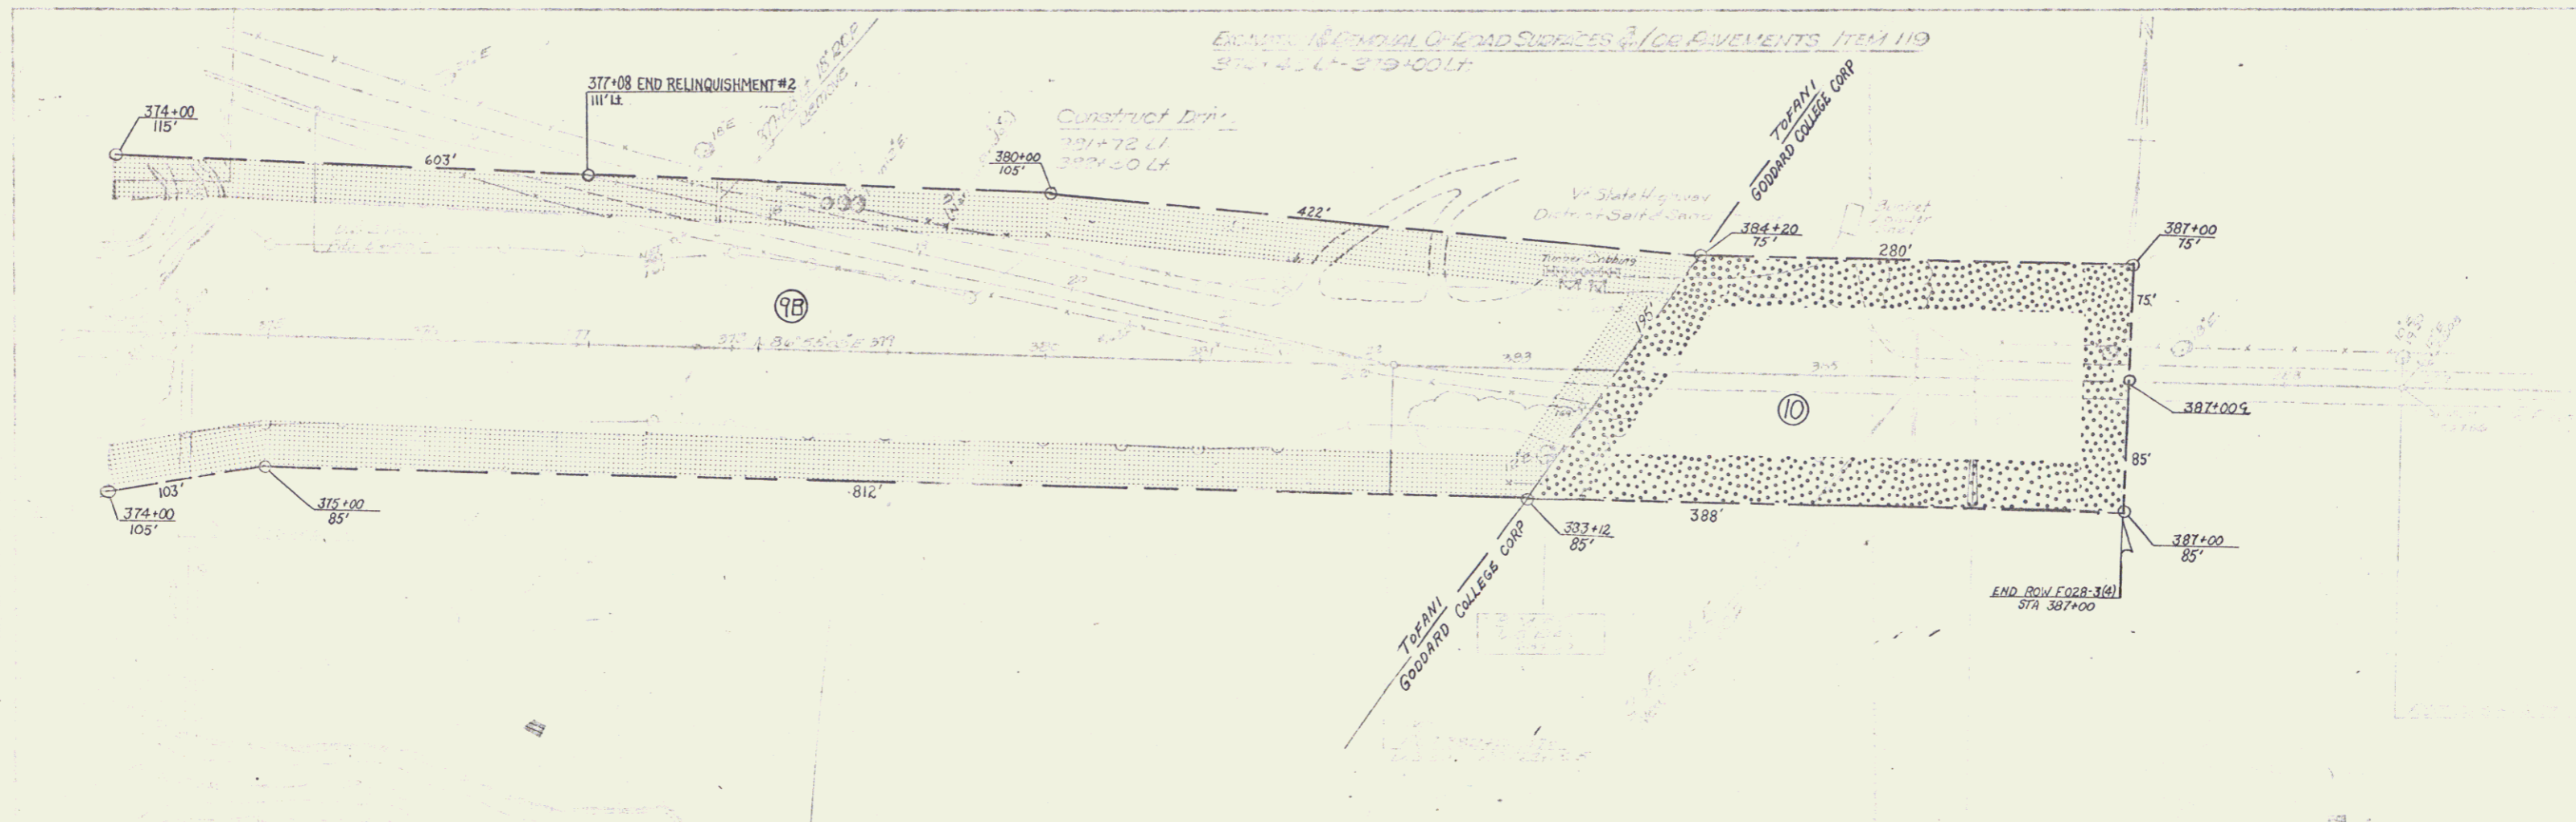

VERMONT DEPARTMENT OF HIGHWAYS  
RIGHT - OF - WAY PLANS  
PROJECT: EAST MONTPELIER - PLAINFIELD  
No. F 028 - 3 (4)  
SHEET 11 OF 16

9