

WOOD GUANO CHIL REQUIRED

STATION	LEFT	RIGHT
249+97	—	24'
253+18	24'	—

CABLE GUANO CHIL REQUIRED


STA	STA	L-R	LENGTH	CONSTANT	RY-LENGTH
246+65	247+29	R	64'	40'	104'
246+65	247+29	L	64'	40'	104'
249+65	252+00	L	230'	40'	200'
251+40	256+04	R	464'	40'	304'
259+18	—	R	64'	40'	104'
254+80	—	L	48'	40'	88'

New Preint Concrete Pipe Culverts Required

Station	Diam	Length	Conc. #	Conc. Steel
249+37	30"	36'	—	58"
259+30	18"	60'	—	30 cy
259+18	18"	24'	—	30 cy
246+00 (ST)	12"	74'	1-9 cy	29"
246+34 (ST)	—	—	—	—

New Corrugated Metal Pipe Culverts Required

Station	Left	Diam	Length	Cement	Rock	Masonry
250+10	—	24"	—	—	—	23 cy
261+95	H	12"	36'	—	—	23 cy

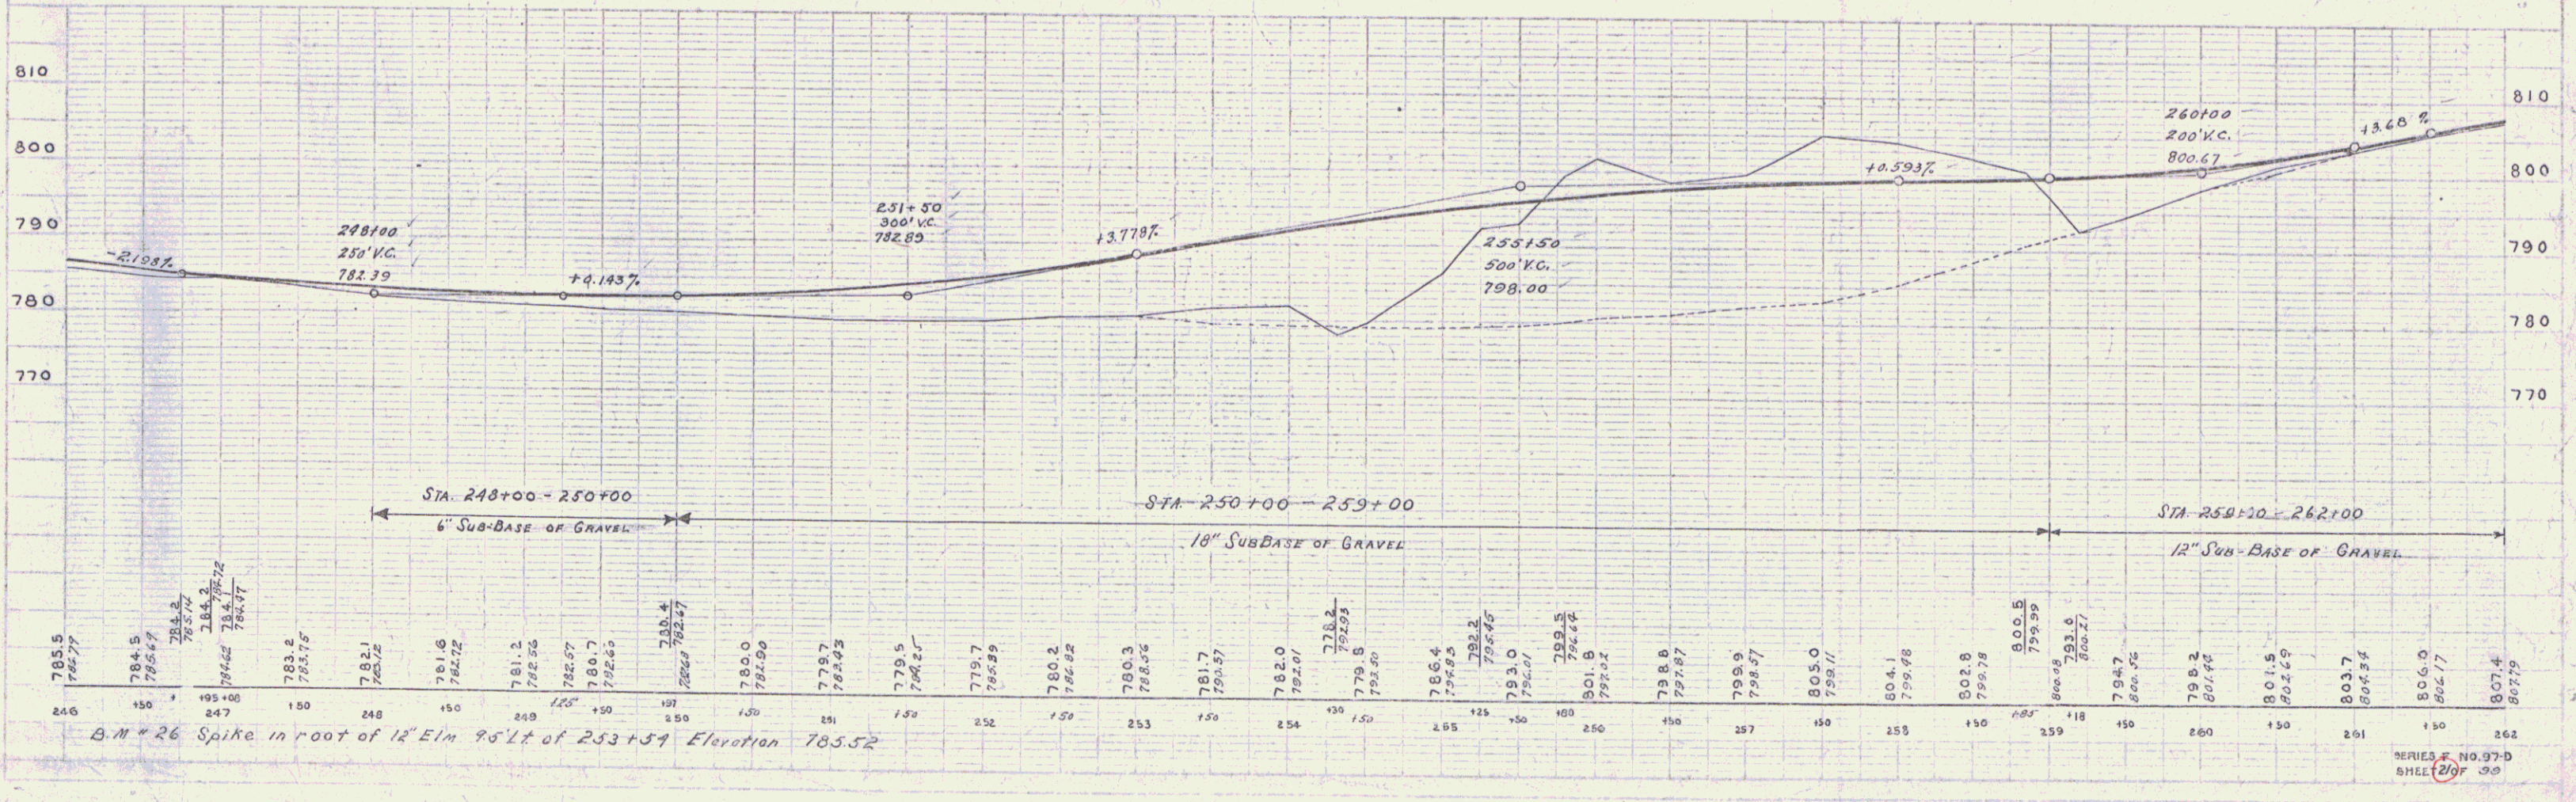

PUTNAM  
MAYNARD

PUTNAM  
MAYNARD