
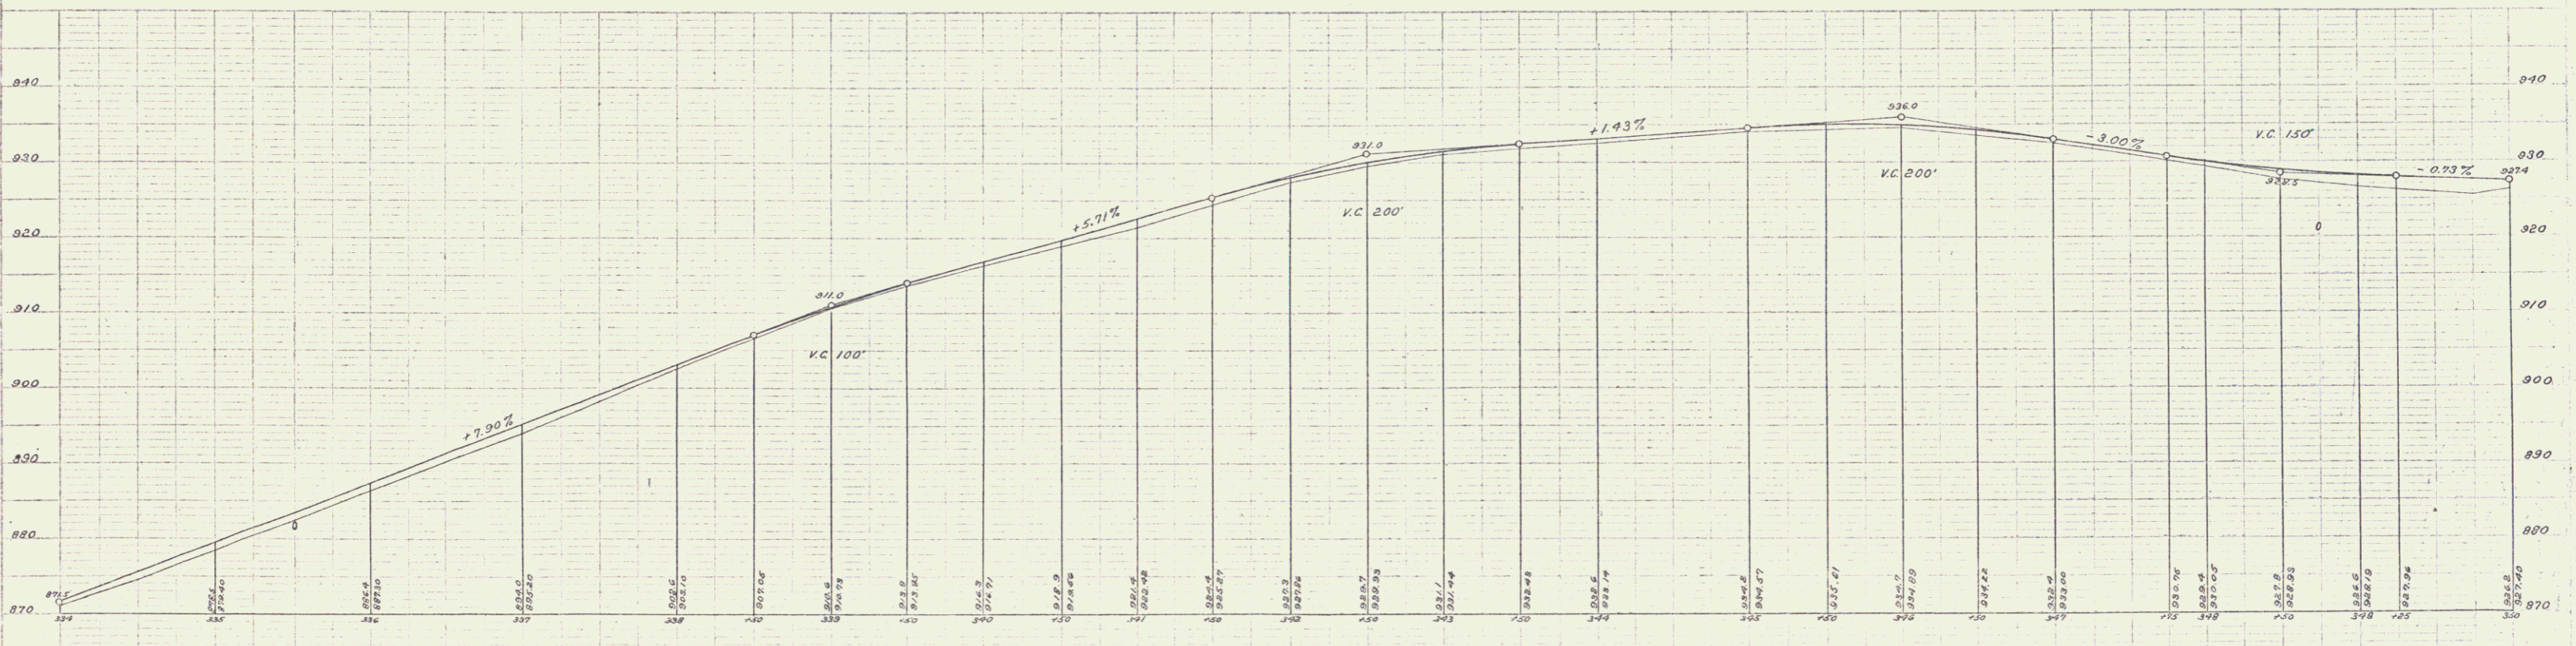


GUARD RAIL REQUIRED
 ON LEFT
 Sta 325+30 to 335+02 Length 247H
 = 348+26 + 349+59 = 128'
 ON RIGHT
 Sta 335+58 to 335+02 Length 247H
 = 348+98 + 350+00 = 152'
 TOTAL THIS SHEET 328H

CULVERT REPAIRS REQUIRED
 Sta 335+50 Length 12" Cur.I.P. 6H
 1-2-4 concrete 1.0cuyds.
 Sta 348+74 Length 12" Cur.I.P. 6H
 1-2-4 concrete 0.5cuyds.

STONE BASE REQUIRED
 Sta 339+00 to 335+50 Length 150H

FED. ROAD DIST. NO.	STATE	FED. AID FISCAL YEAR	SHEET NO.	TOTAL SHEETS
9	VT.	1920	23	75

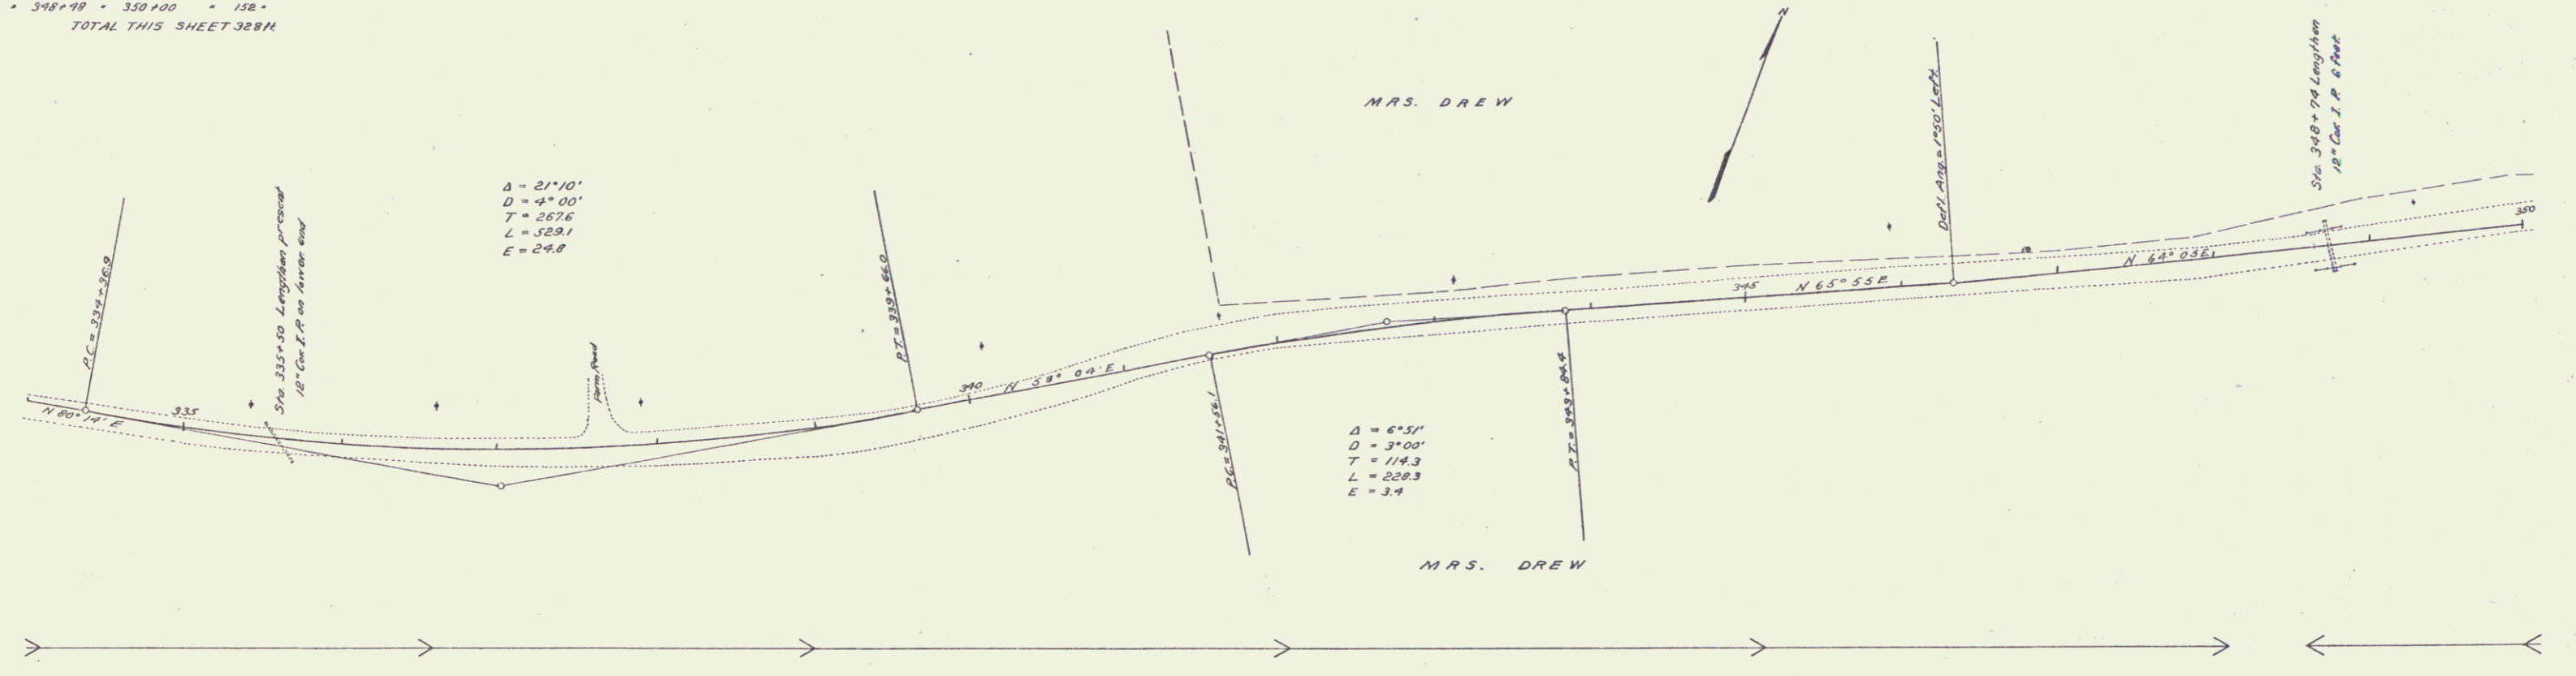

PLAN
 C. W. WILSON
 A. E. WILSON
 M. E. CRONIN

PROFILE
 C. W. WILSON
 A. E. WILSON
 M. E. CRONIN

Scale 1" = 20' H, 1" = 100' V
 Sheet 23 of 75