


GUARD RAIL REQUIRED
 ON LEFT
 Sta 385+77 to 386+01 Length 24ft
 ON RIGHT
 Sta 385+77 to 386+01 Length 24ft
 TOTAL THIS SHEET 48ft

CULVERT REPAIRS REQUIRED
 Sta 385+89 Handmade to stone box
 1-2-4 concrete 10cu yds


REG. ROAD	STATE	PER. AND PHYSICAL SHEET TOTAL
NO.	VT.	NO. SHEETS
8	27	26 75

DATE
 DRAWN BY
 CHECKED BY
 IN CHARGE

DATE
 DRAWN BY
 CHECKED BY
 IN CHARGE

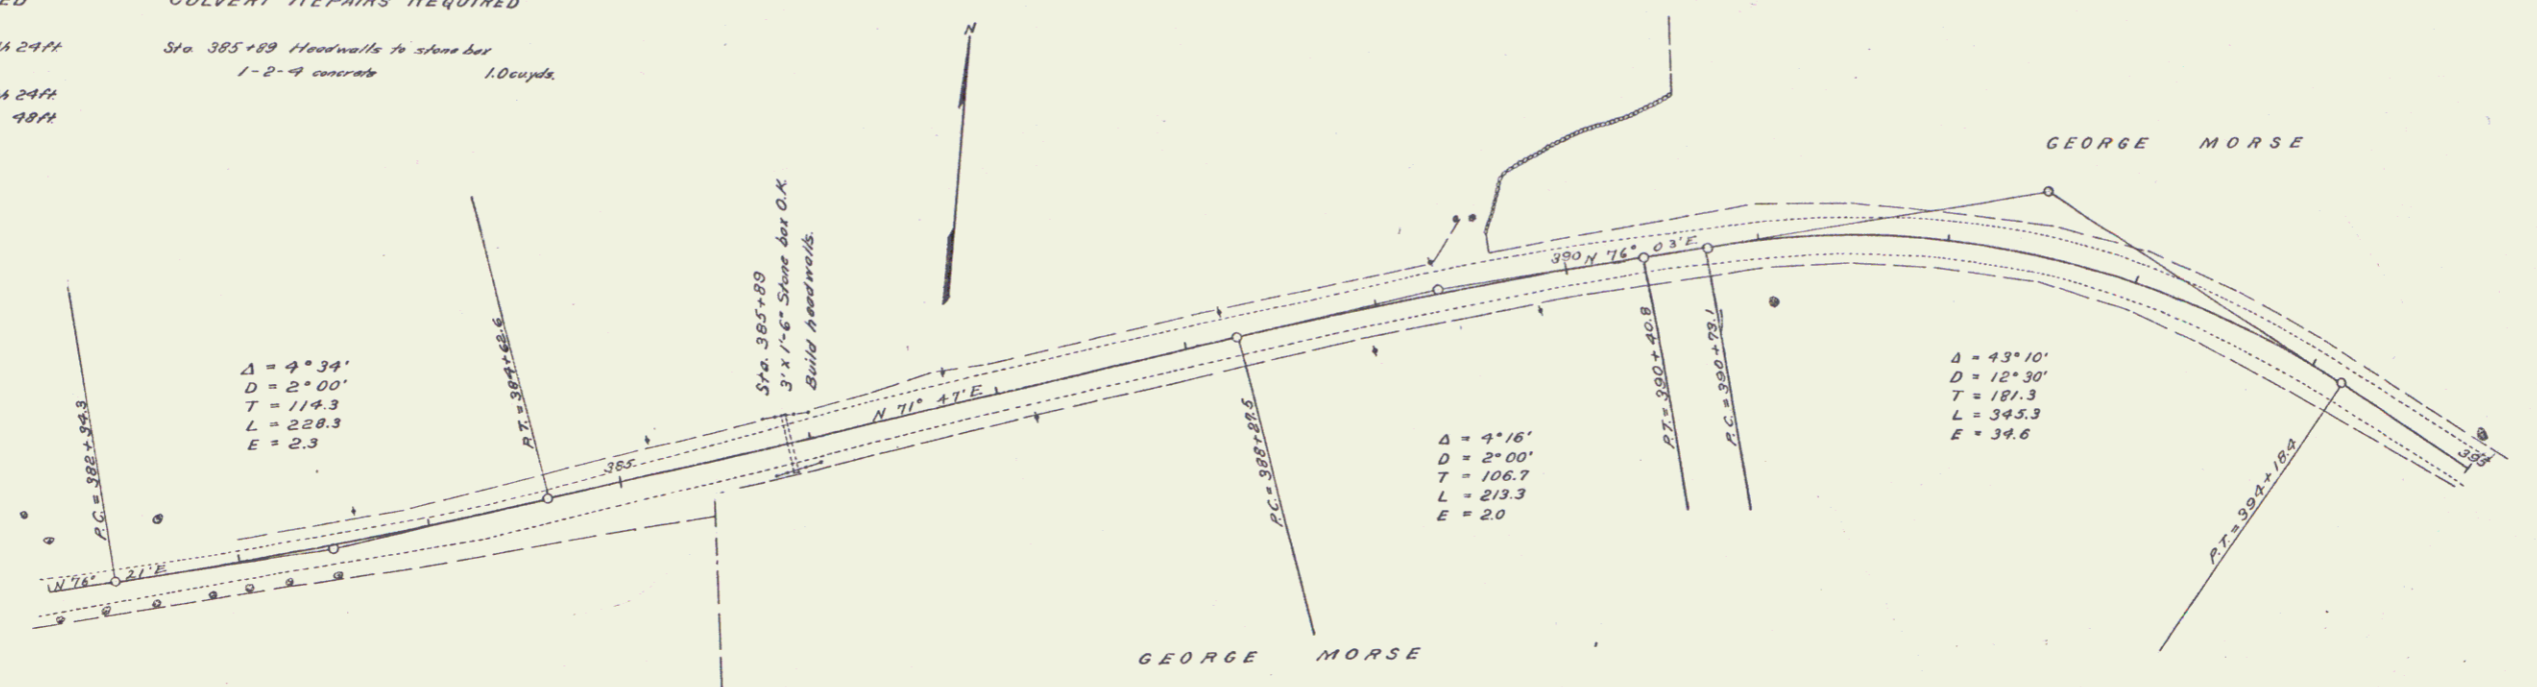

Existing stone base sta. 382+00 to 383+00

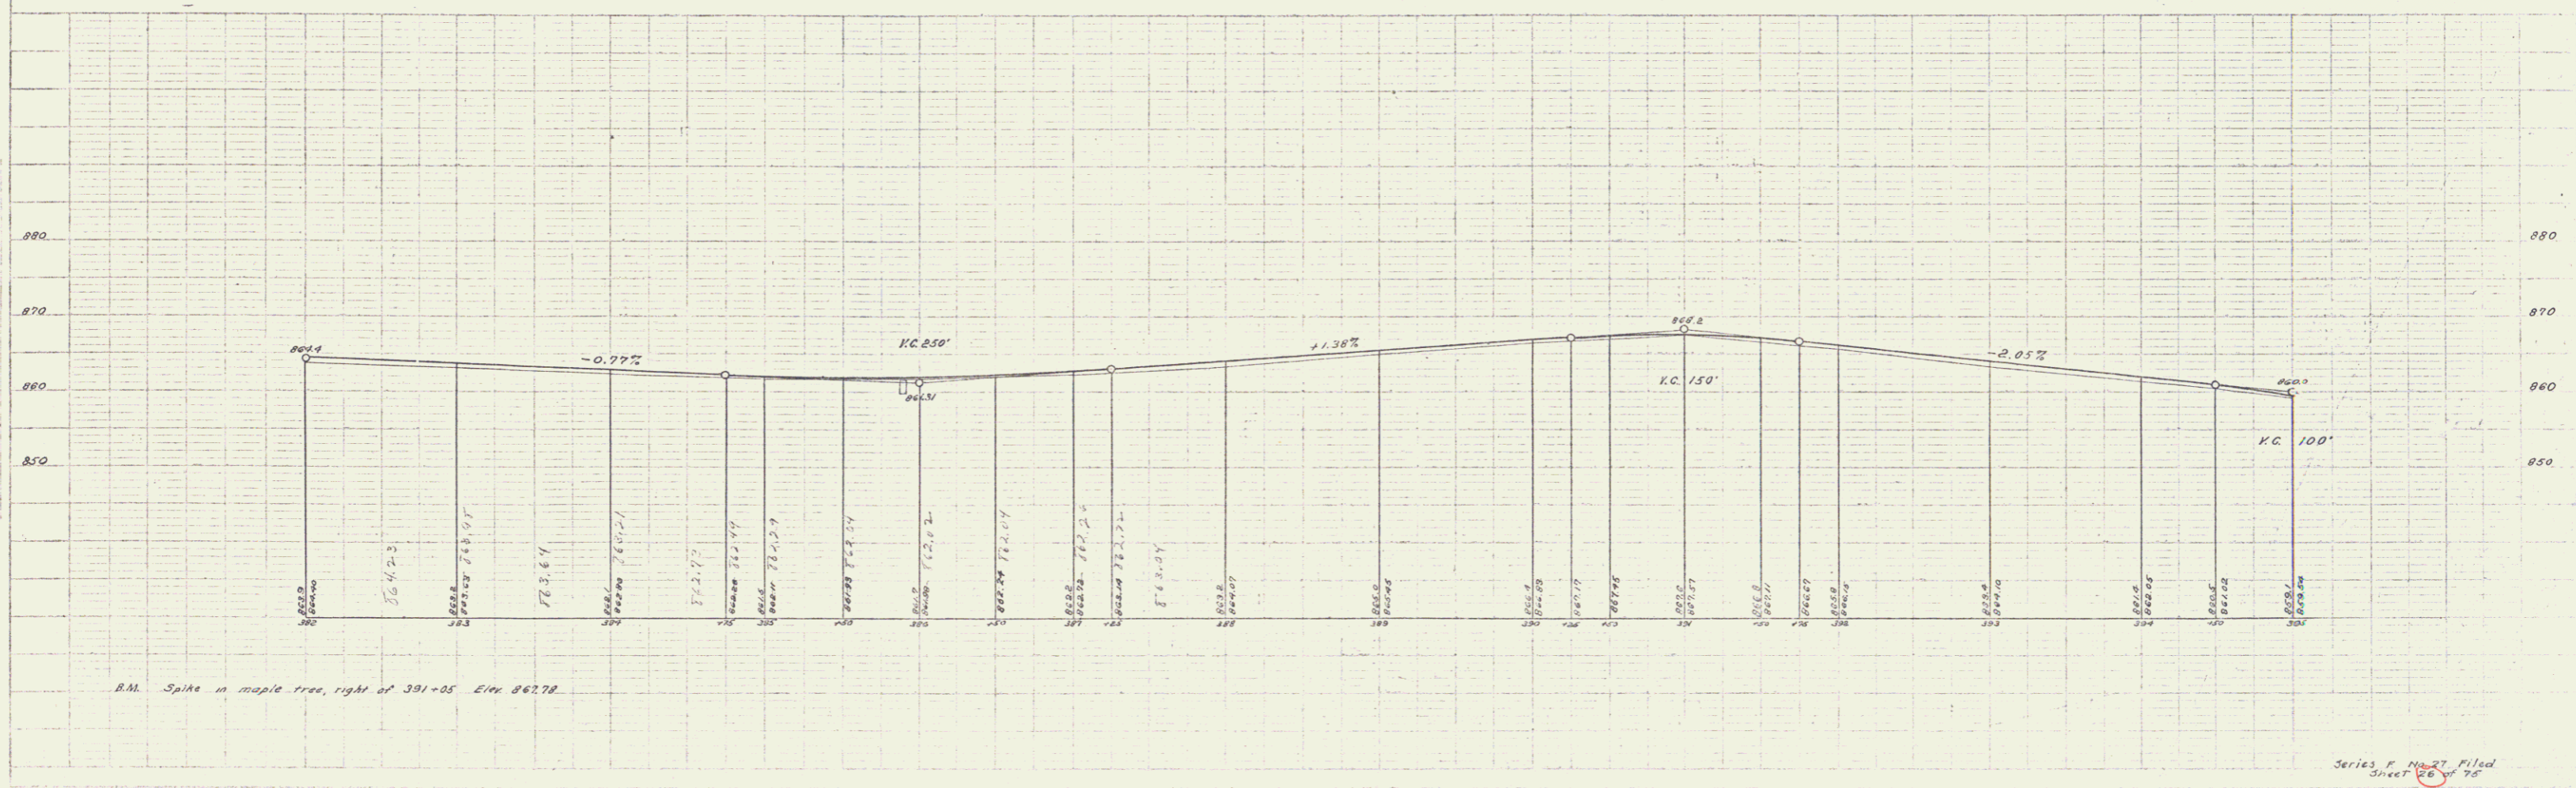

Series P No. 27 Piled Sheet 28 of 28