


GUARD RAIL REQUIRED
ON LEFT
 Sta 399+14 to 399+38 Length 24ft
 = 402+11 - 402+35 = 24 -
 = 404+49 - 404+73 = 24 -
 = 406+72 - 406+96 = 24 -
ON RIGHT
 Sta 399+10 to 399+42 Length 32ft
 = 402+11 - 402+35 = 24 -
 = 404+49 - 404+73 = 24 -
 = 406+72 - 406+96 = 24 -
TOTAL THIS SHEET 200ft

CULVERT REPAIRS REQUIRED
 Sta. 399+26 1-2-4 concrete Amherst 0.85yd
 = 402+23 1-2-4 = 1.0 -
 = 404+81 1-2-4 = 1.0 -
 = 406+89 1-2-4 = 1.0 -

FED. ROAD DIST. NO.	STATE	FED. AID FISCAL YEAR	SHEET NO.	TOTAL SHEETS
0	Vt.	27	180021	27

C.P. Moore
 A.E. Chubbuck
 G.L. Clark
 R.E. Chubbuck
 1/27/28
 1/28/28
 1/29/28
 1/30/28

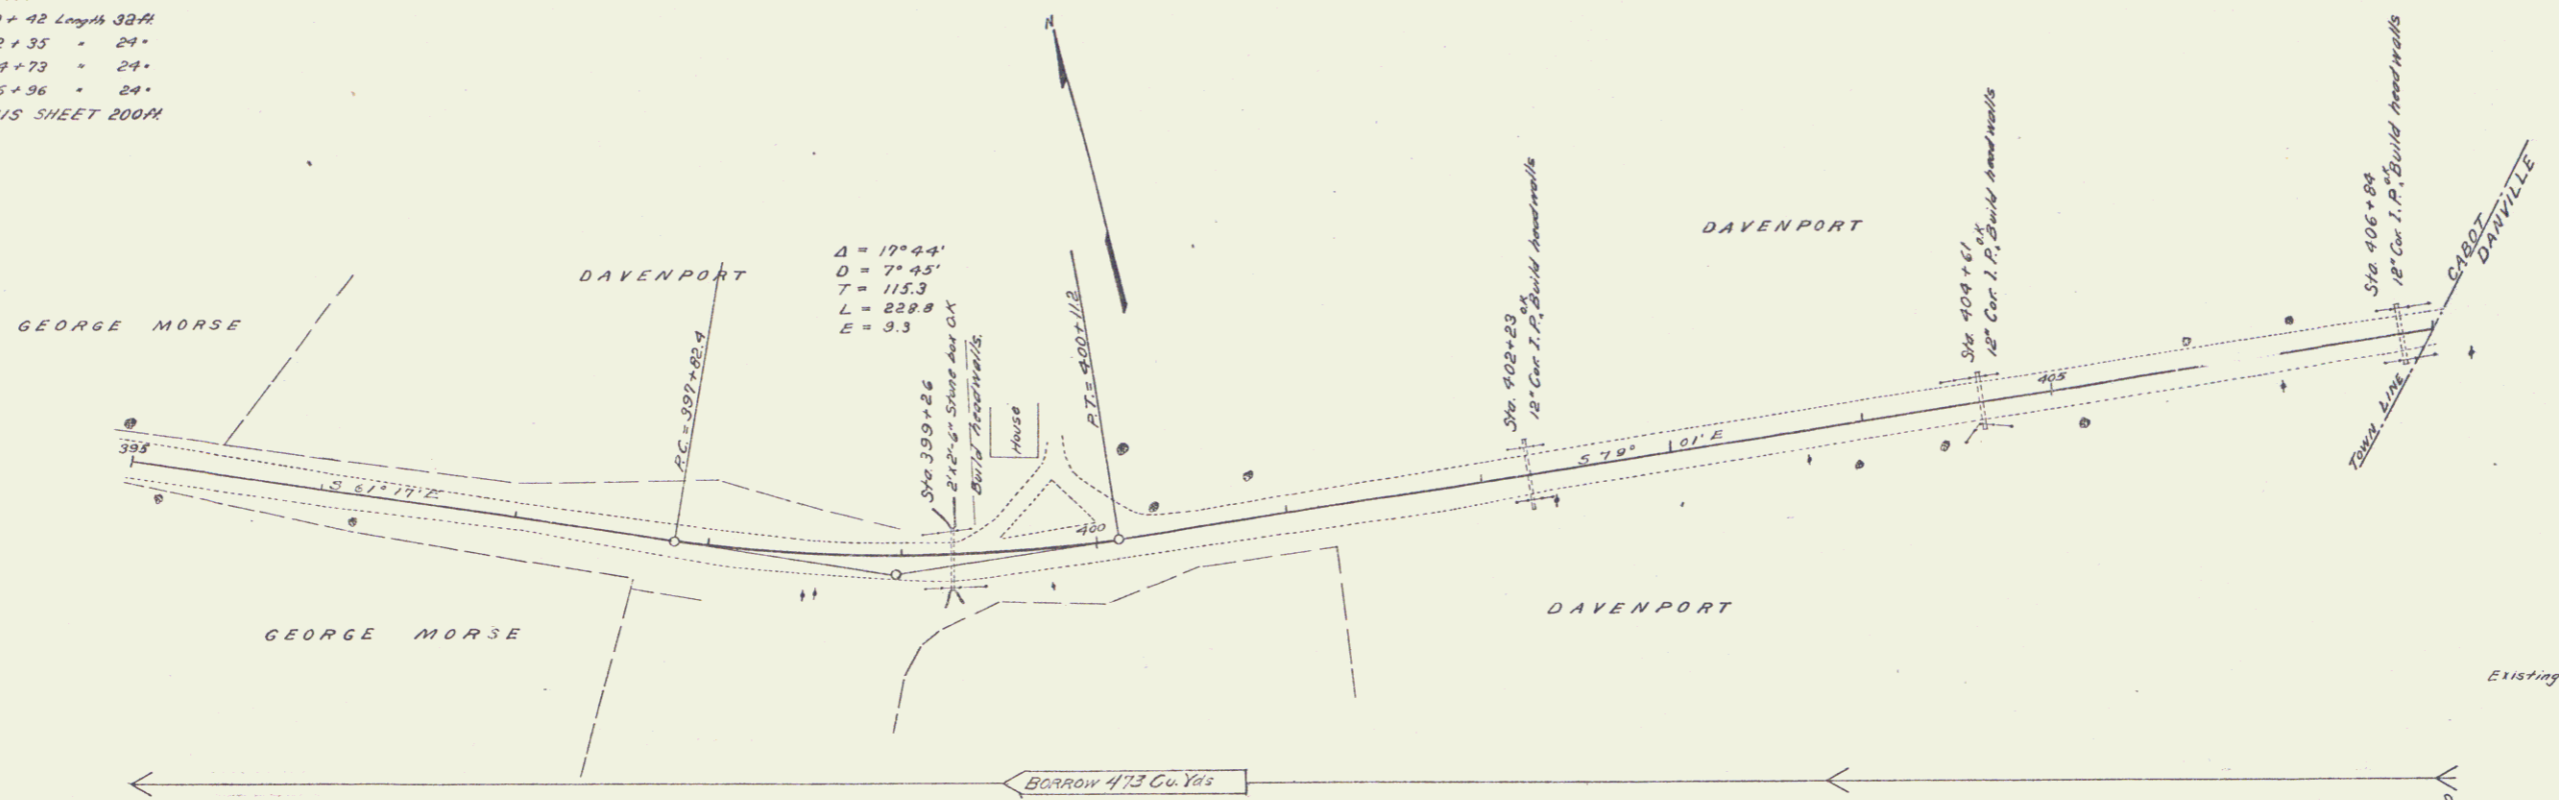

C.P. Moore
 G.L. Clark
 R.E. Chubbuck
 1/27/28
 1/28/28
 1/29/28
 1/30/28

Series F No. 27 Filed
 Sheet 18 of 25