

GUARD RAIL REQUIRED
 ON LEFT
 Sta 145+18 to Sta 145+48 Length 30 ft.
 ON RIGHT
 Sta 136+00 to Sta 136+16 Length 16 ft.
 " 141+84 " " 143+36 " 152"
 " 144+76 " " 146+12 " 136"
 Total this sheet 328 ft.



NEW CULVERTS REQUIRED
 Sta 145+30 16" Corr Pipe 98'
 1-2 1/2 Con. 4 1/2 Cu. yds.
 13
 Rock Excav. 79 Cu.

Sub-Base Required
 Sta. 140+00 to Sta. 150+00 Length 100'

FED. ROAD DIST. NO.	STATE	FISCAL YEAR	SHEET NO.	TOTAL SHEETS
278	1923	5	22	

H. H. HERRICK
 1/14/24

H. H. HERRICK
 1/14/24

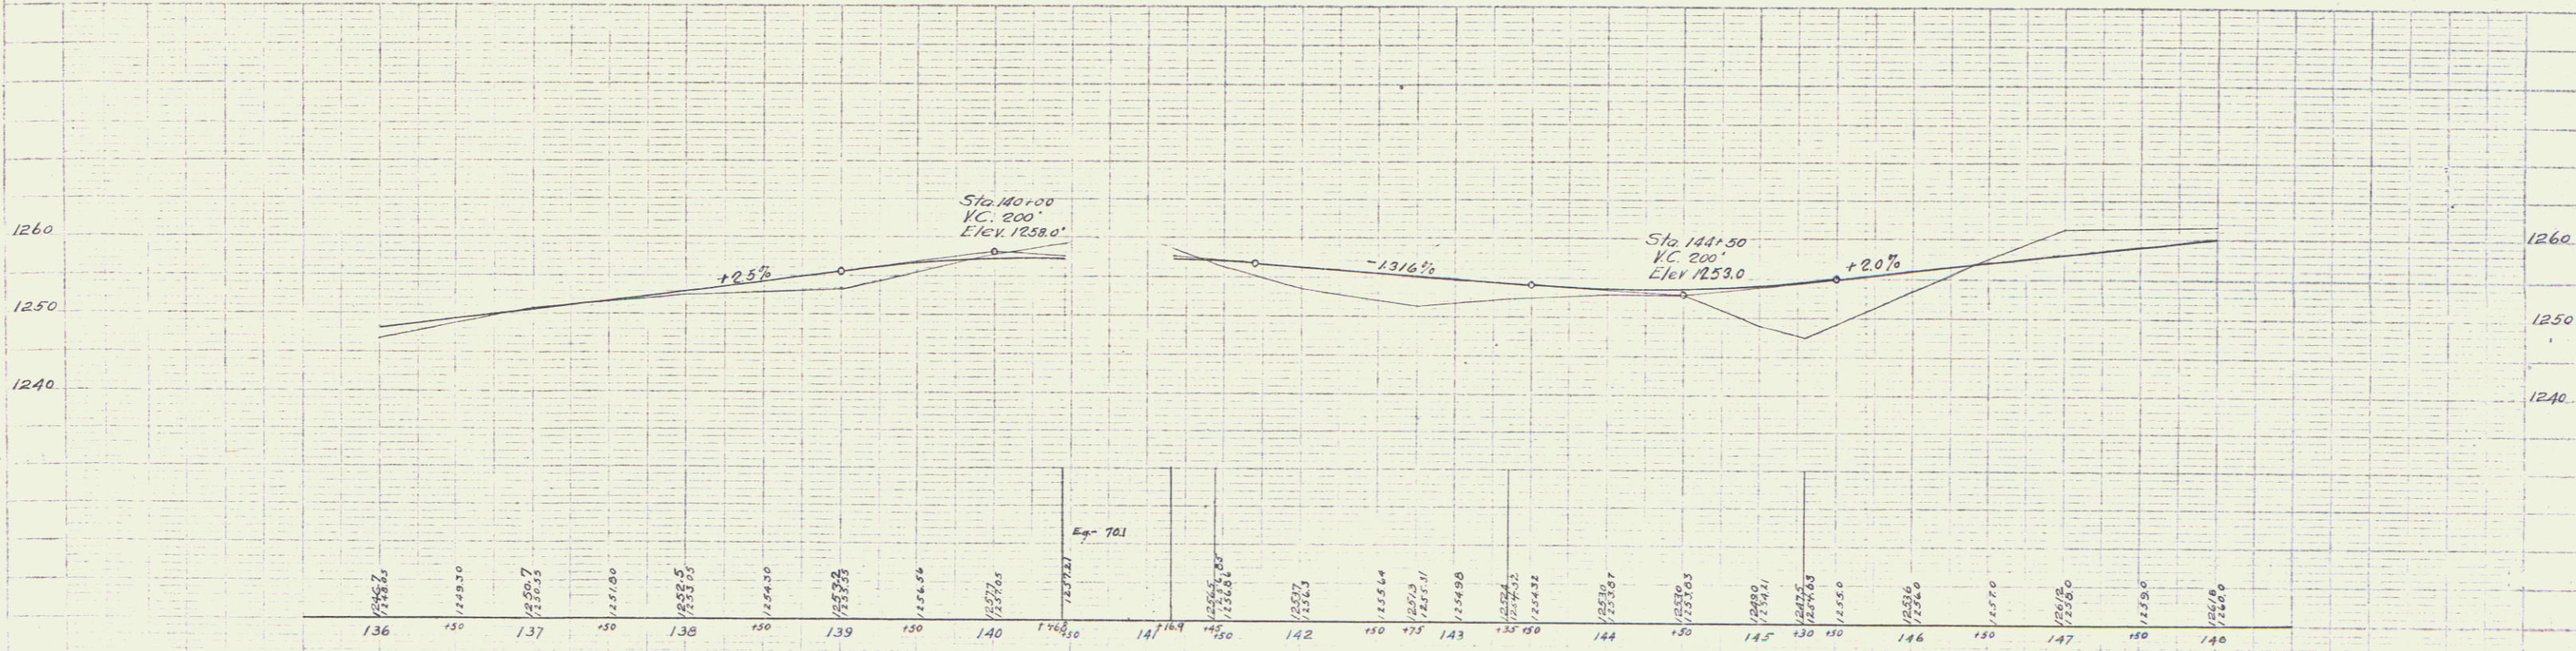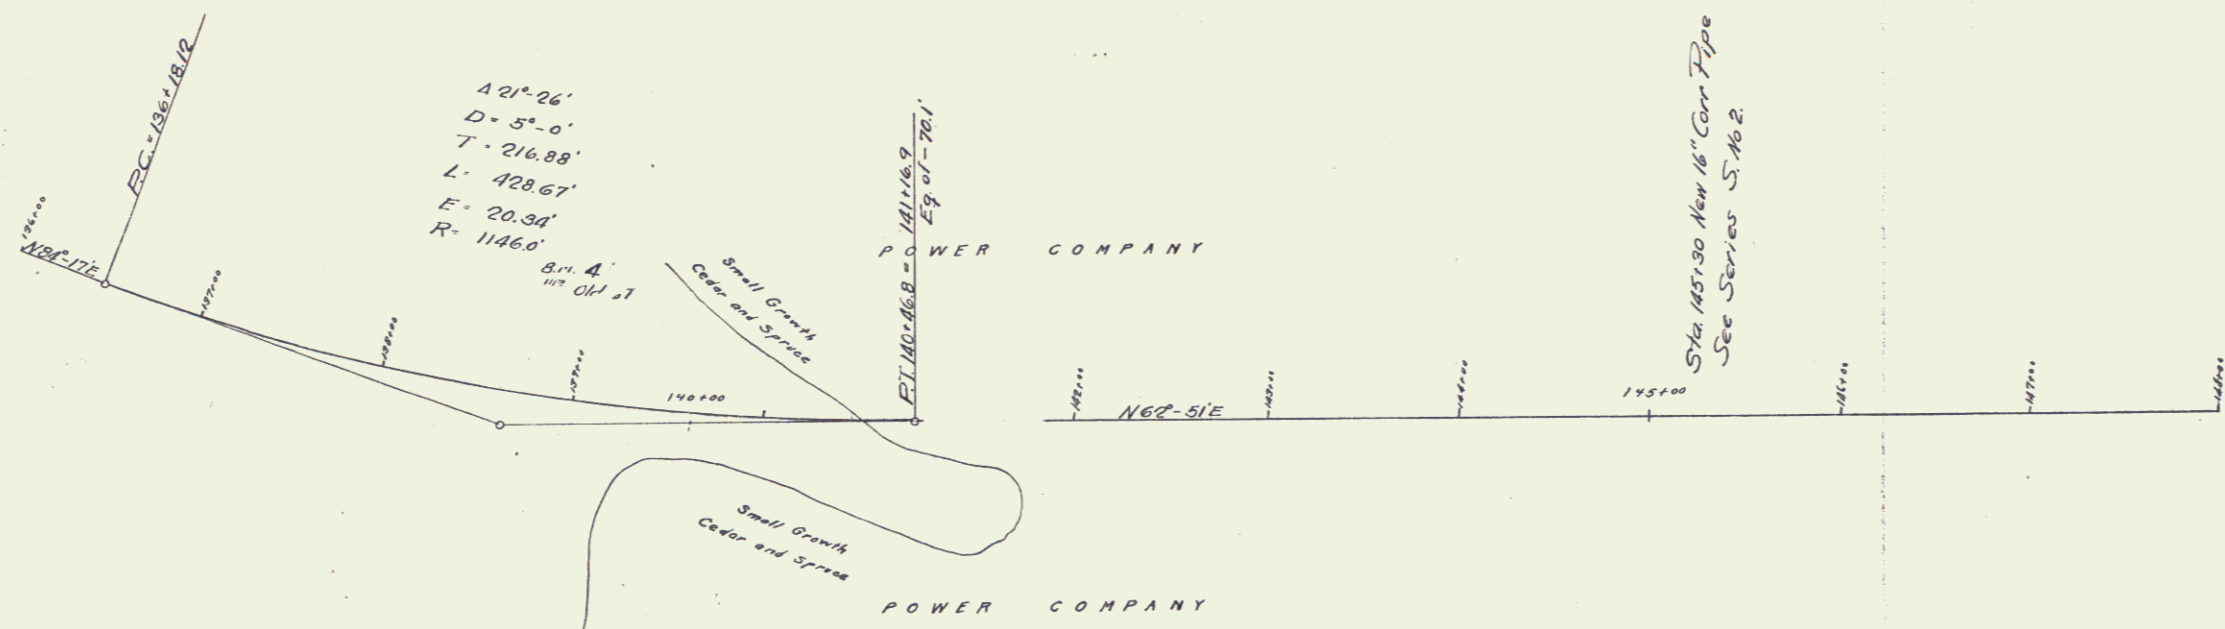

B.M. Drill hole in Rock ON 67 Elev. 1262.96

Series F No 27B Filed Sheet 22 of 22