


BUTNAM
D. MACCHI
D. MACCHI

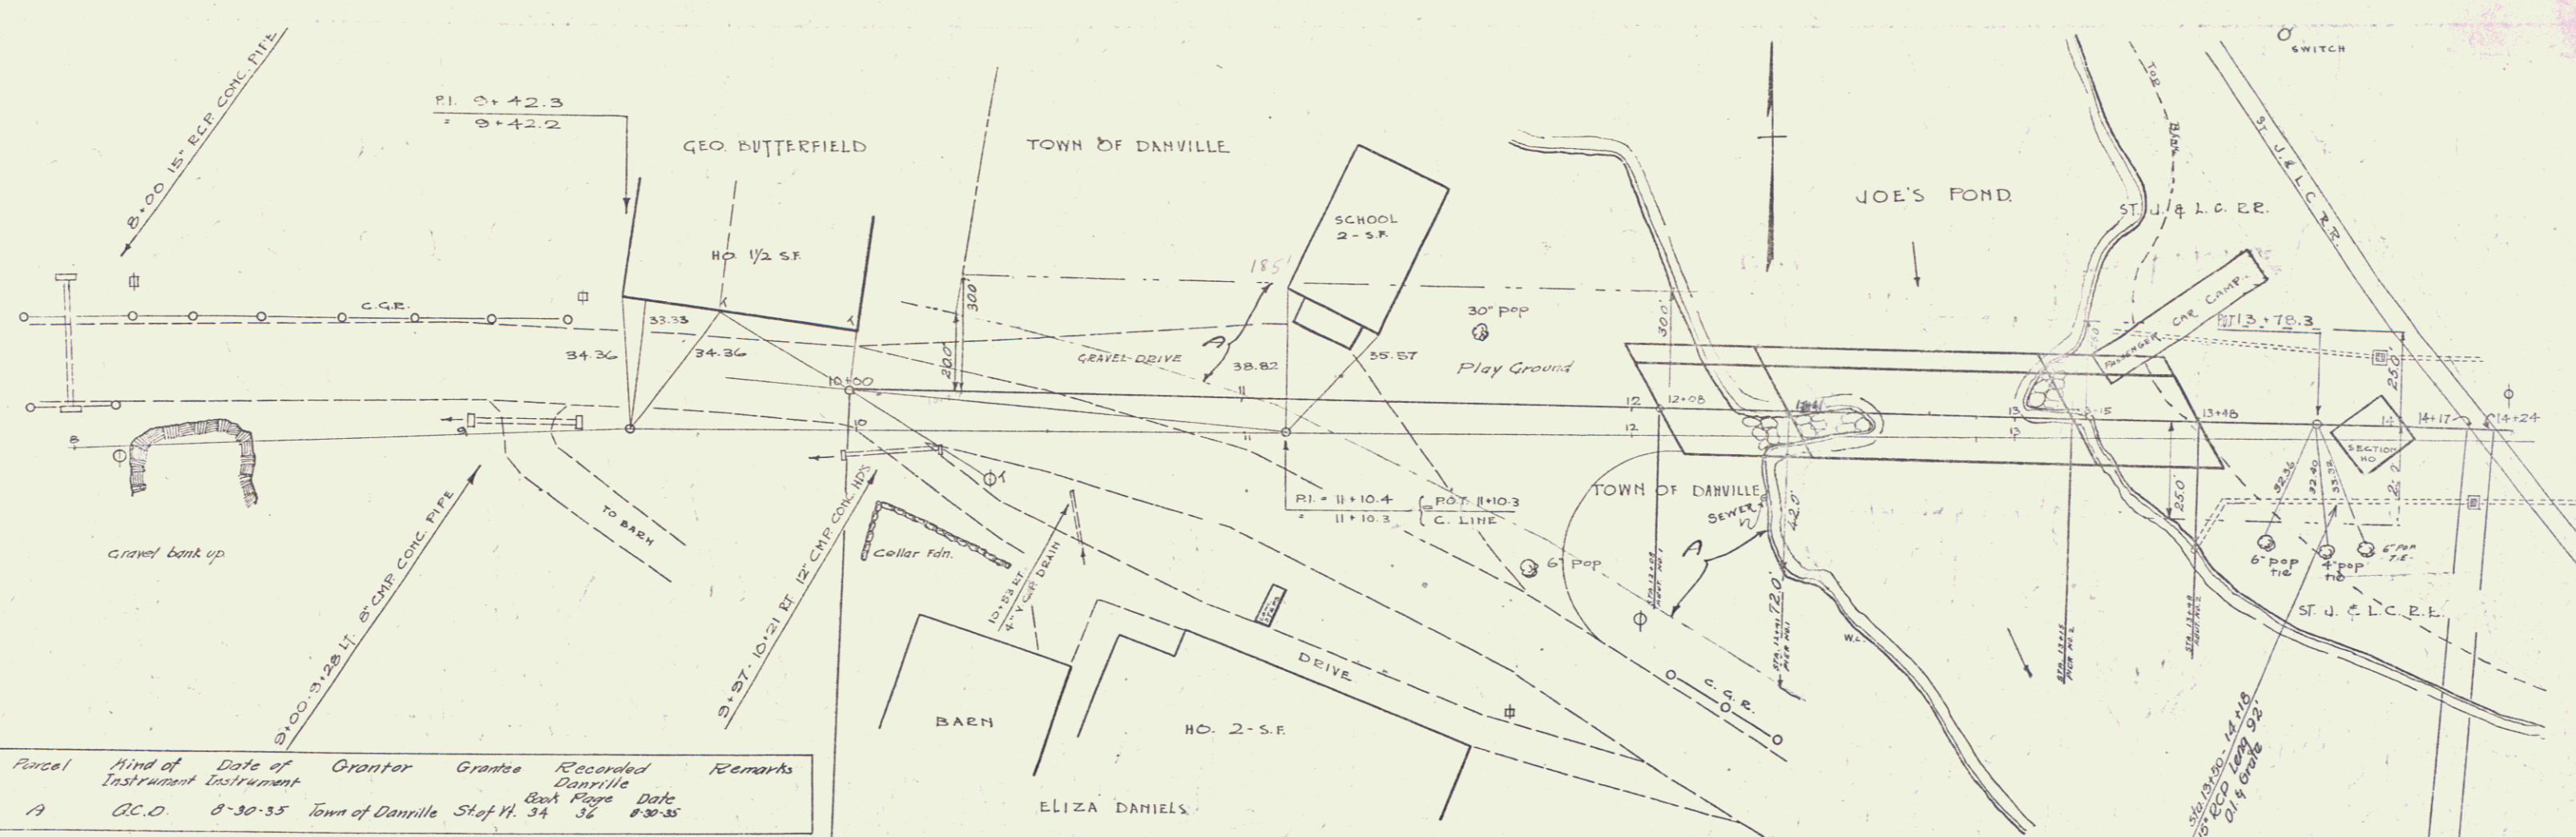

Parcel	Kind of Instrument	Date of Instrument	Grantor	Grantee	Recorded Danville Book Page Date	Remarks
A	G.C.D.	8-30-35	Town of Danville	Stef V. 34	36	8:30:35

NOTE: IF DIRECTED BY THE ENGINEER A TACK COAT OF CUT BACK ASPHALT P.C.I. IS TO BE APPLIED AT THE RATE OF 1/2 GAL PER SQUARE YARD.

WASH BORING DATA

BORING #1	BORING #2	BORING #3	BORING #4	BORING #5	BORING #6
103.8	104.9	106.2	107.1	108.3	108.5

INDEX OF SHEETS


SHEET NO.	DESCRIPTION
1-2	PLAN & PROFILE
3	SUMMARY OF QUANTITIES SHEET
4	GENERAL NOTES SHEET
5	TYPICAL SECTION OF IMPROVEMENT
6	ABUTMENT & SIDEWALK DETAILS
7	PIER DETAILS
8	S.B. 10-10 ST. 10-75 - 2 SPANS @ 30'-1 SPAN @ 20'-30'-OPEN-SIDEWALK
9	S.B. 10-10 - TYPICAL DETAILS
10	S.B. 10-11 - TYPICAL DETAILS
11	S.B. 10-12 - INDUSTRIAL RAIL
12	S.B. 10-11 - BARRICADES, DETOURS ETC.
13	S.M. 29 - STANDARD STRUCTURES
14	S.M. 30 - STANDARD STRUCTURES
15	SCHOOL HOUSE - LOCATION PLAN
16	SCHOOL HOUSE - FOUNDATION DETAILS
17-22	CROSS SECTIONS
23	GRADE CROSSING DETAILS
24	STANDARD STRUCTURES - SERIES S.M. 31

NOTE: ALL STRUCTURE ON CHANNEL EXCAVATION REMOVING ANY PART OF THE OLD DAM SHALL BE REPLACED TO THE NEAR LINES OF CONCRETE AT ITS ORIGINAL ELEVATION AND IN AS GOOD CONDITION AS AT PRESENT.

PAINT - SWEEP COAT OF PAINT SHALL BE OMITTED. 2" FIELD COATS OF "HORN BALMITE" AS MANUFACTURED BY THE A.E. HORN CO., 43-36 TENTH ST., LONG ISLAND CITY, N.Y. SHALL BE APPLIED AS DIRECTED BY THE ENGINEER AFTER THE FLOOR HAS BEEN FINISHED.

Correct
A.D. J. J. J.
Bridges Engineer
Approved June 27, 1934
H. E. Jergent
Commissioner

MP 1.60-1.73
Plan # 99131
Paper # 8195L

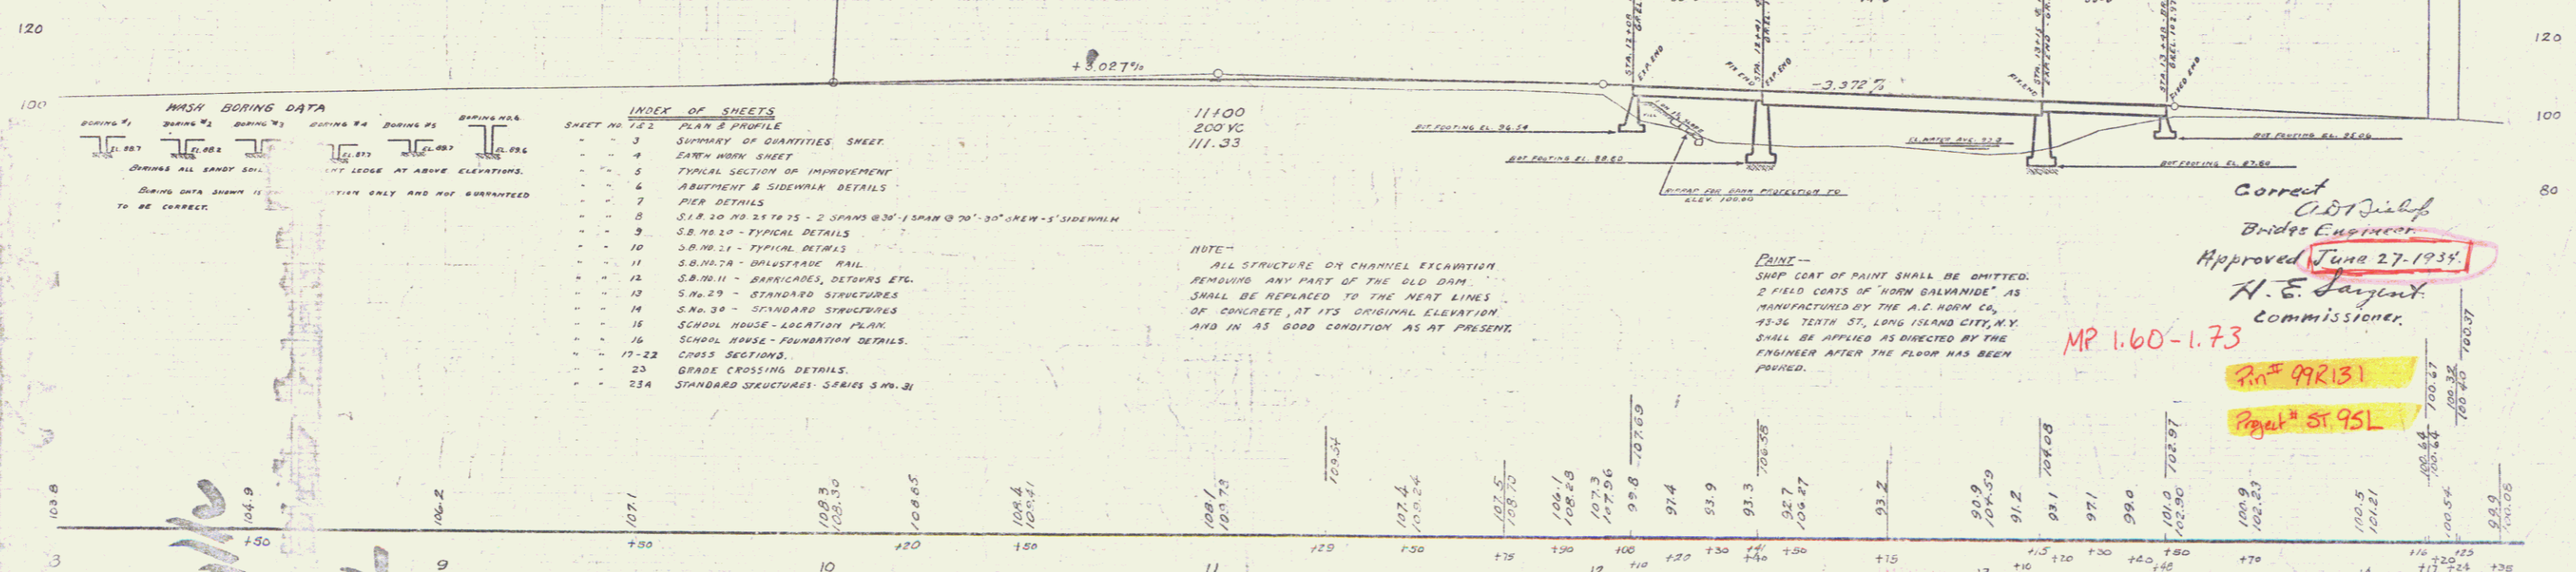


RIGHT-OF-WAY DIVISION
TOWN FILE

PERPETUAL
Rte US 2
Town of Danville
(To Be Returned To R.O.W. Division)

DANVILLE
WEST DANVILLE RELOCATION
SHEET NO. 1 OF 23

POTNAM
D. MACCHI 5/24

PARCEL	INSTRUMENT	DATE	GRANTOR	GRANTEE	RECORDED	REMARKS
A	COND.	6-24-34	ST. J. & L.C.R.R.	ST. OF VT. (HNY. BD)		ACQUISITION BY PUBLIC SERVICE COM. PURSUANT TO ST. OF VT. CH. 104, § 100, HEARING, 6-15-34
A'	COND.	6-24-34	F. B. MILLIGAN	ST. OF VT. (HNY. BD)		

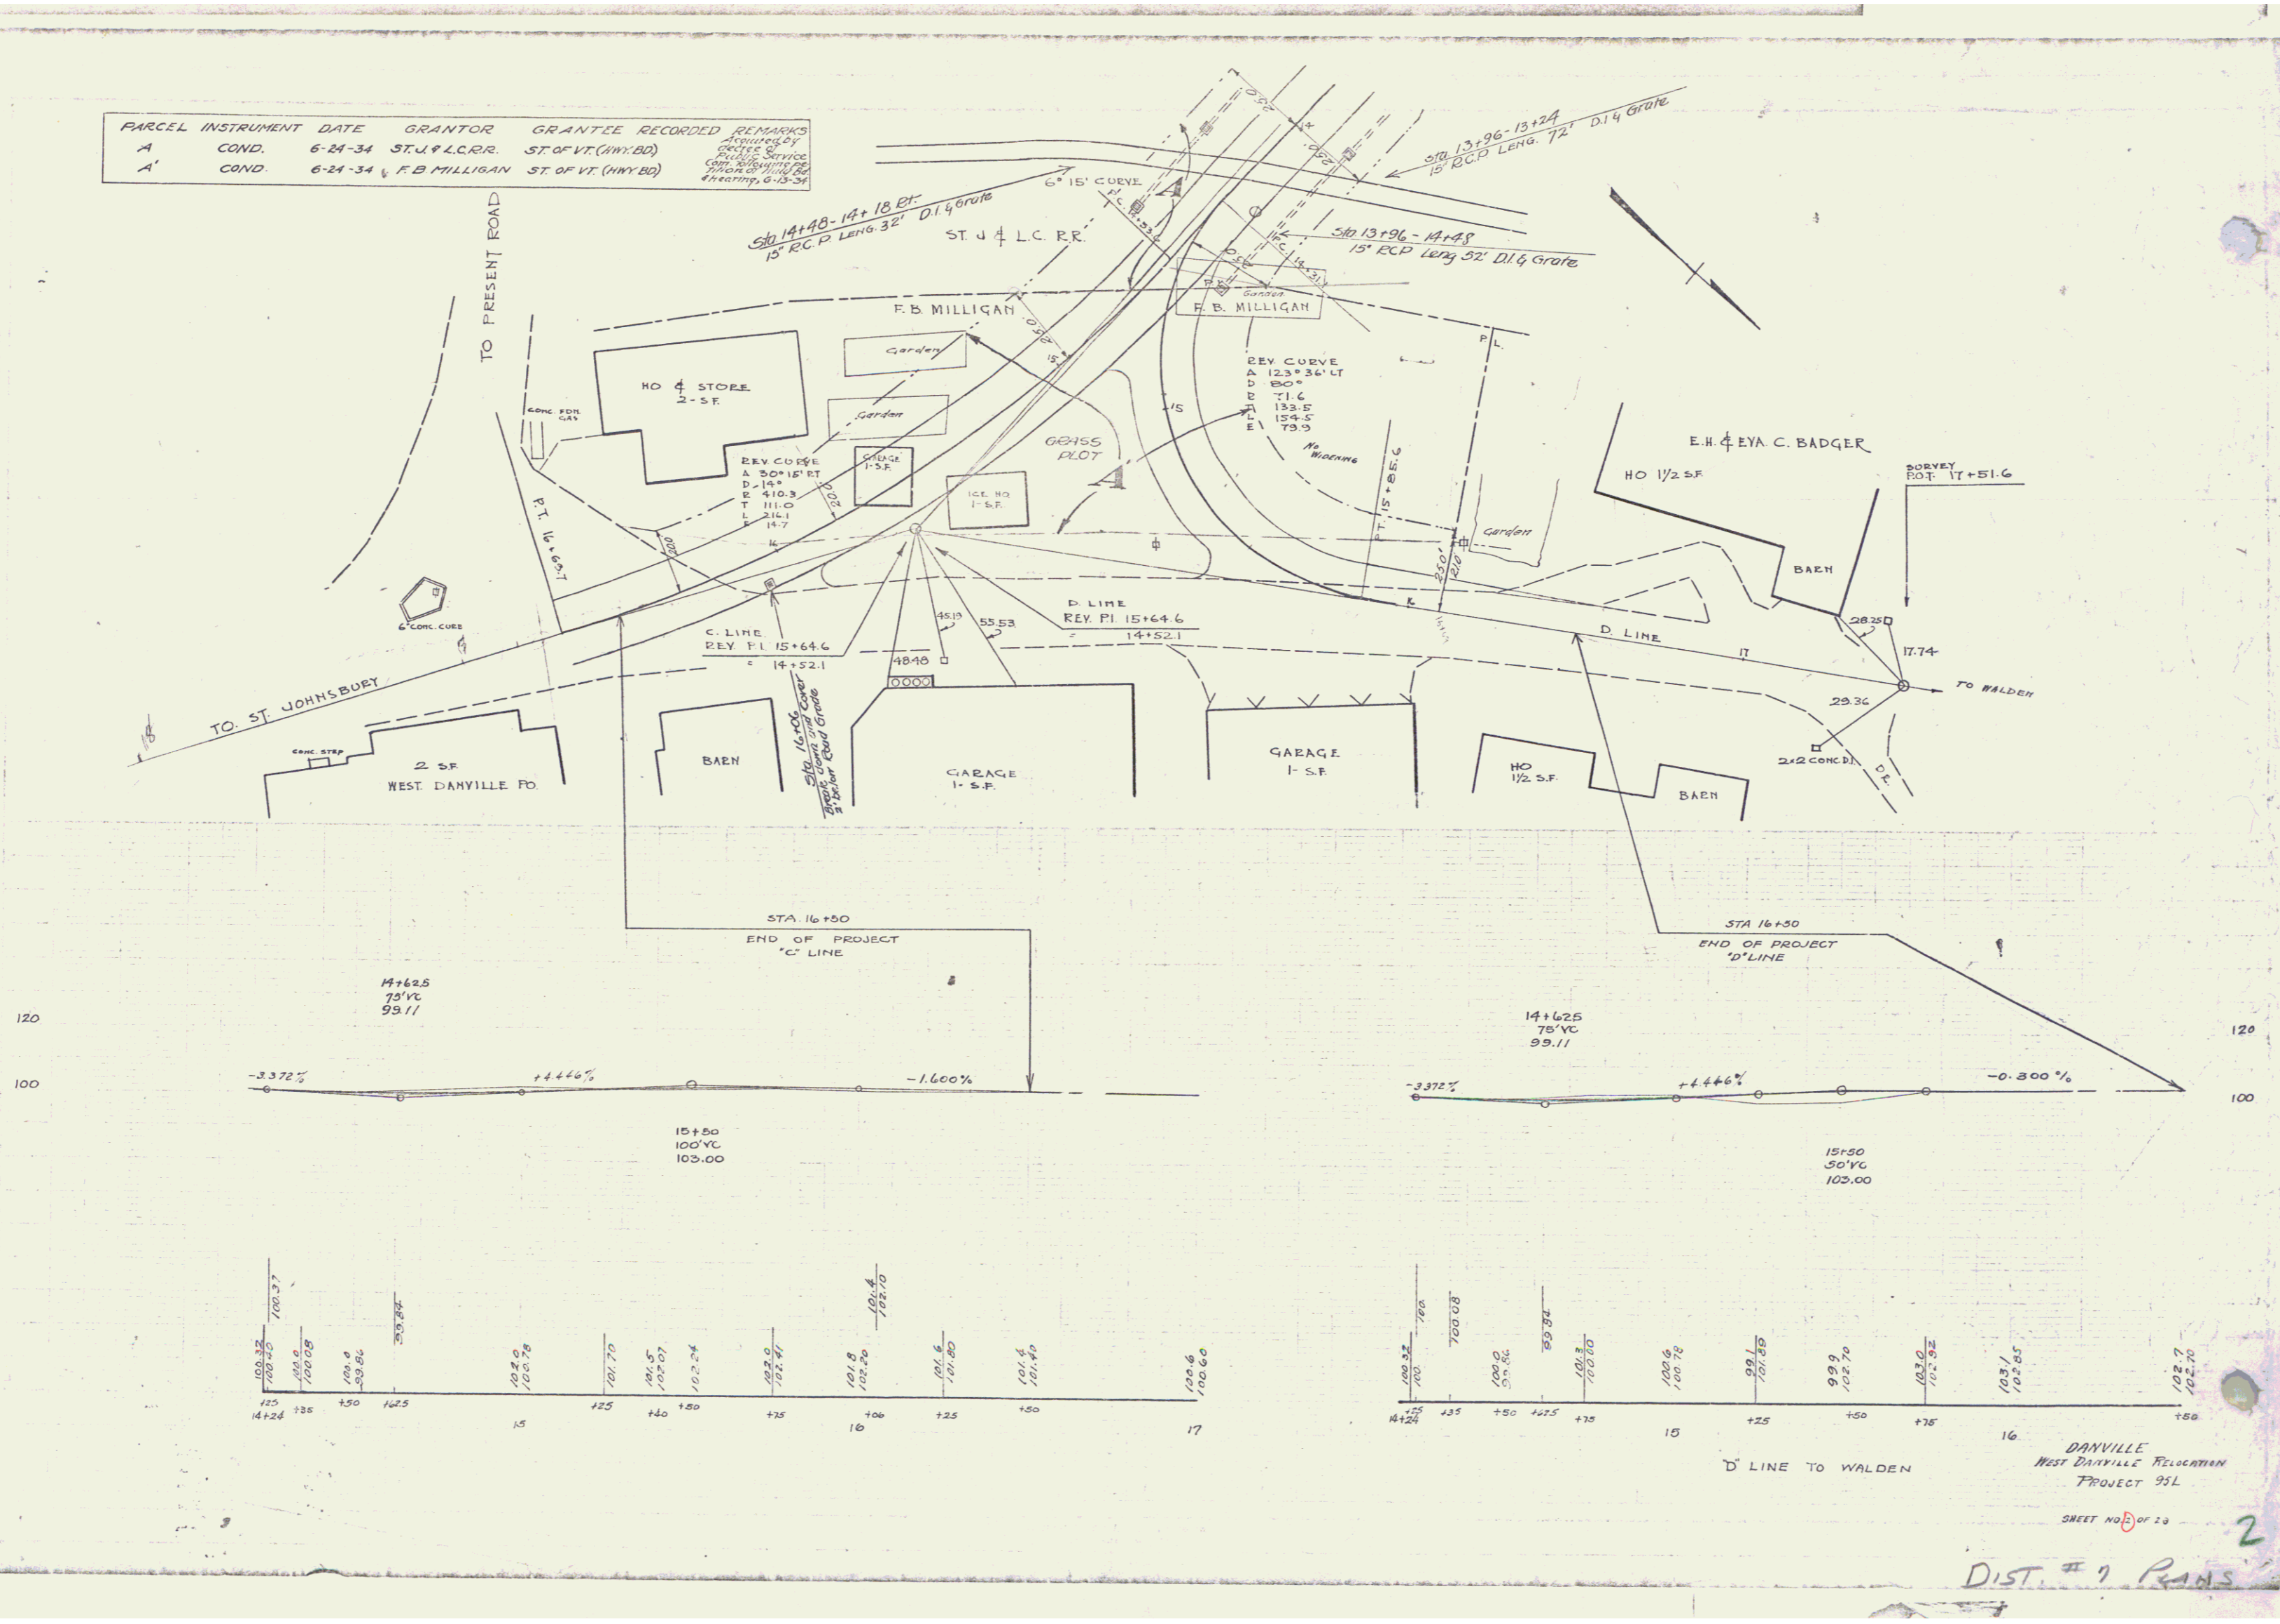

DANVILLE
WEST DANVILLE RELOCATION
PROJECT 95L
SHEET NO. 2 OF 20
DIST. # 7 PLANS