


POTNAM
D. MACCHI
7/34
D. MACCHI

POTNAM
D. MACCHI
7/34
D. MACCHI

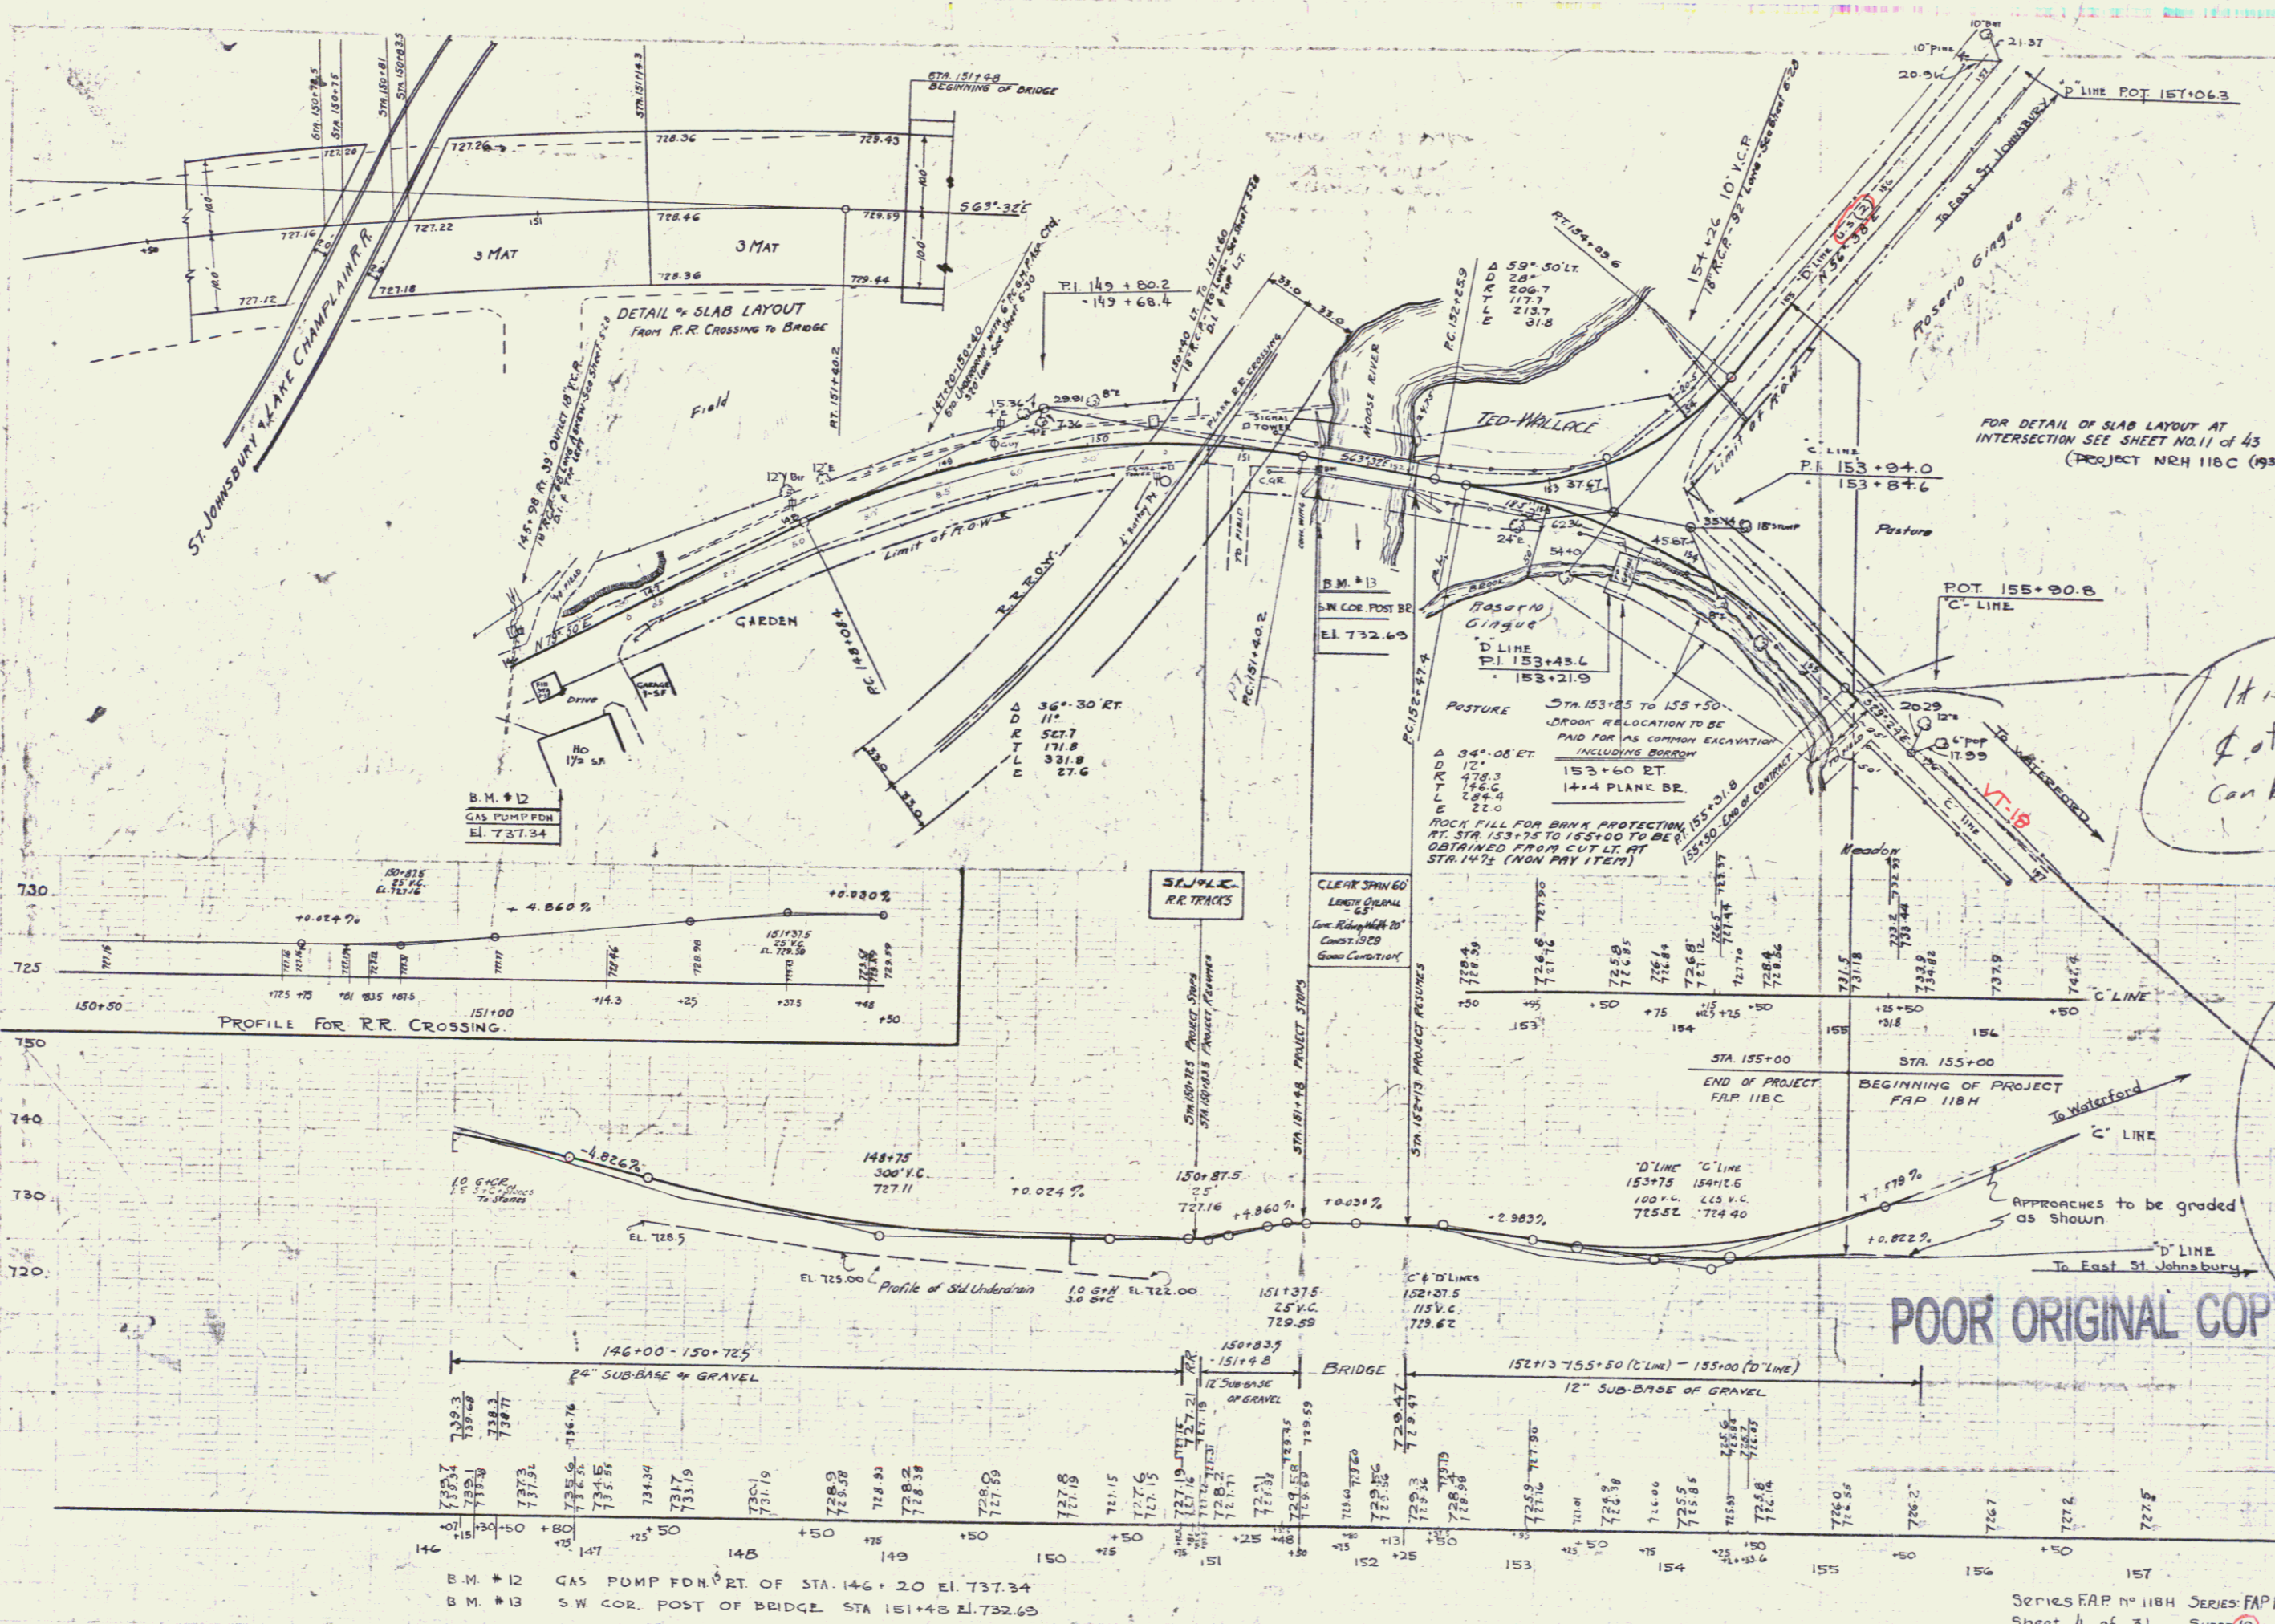

NRH
118C 1934-10 43
(1935)
118C 1936 10 13
118H 1936 4 31

FOR DETAIL OF SLAB LAYOUT AT INTERSECTION SEE SHEET NO. 11 of 43 (PROJECT NRH 118C (1935))

It is not expected that 4' of concrete at 155+50± can be followed

Every tangent to intersect tangent at top 54.11'

POOR ORIGINAL COPY

B.M. #12 GAS PUMP FDN. RT. OF STA. 146+20 EL. 737.34
B.M. #13 S.W. COR. POST OF BRIDGE STA 151+48 EL. 732.65

Series FAP No 118H Series FAP No 118C. Series NRH No 118C. Sheet 4 of 31 SHEET 10 of 13 SHEET of 43

10