
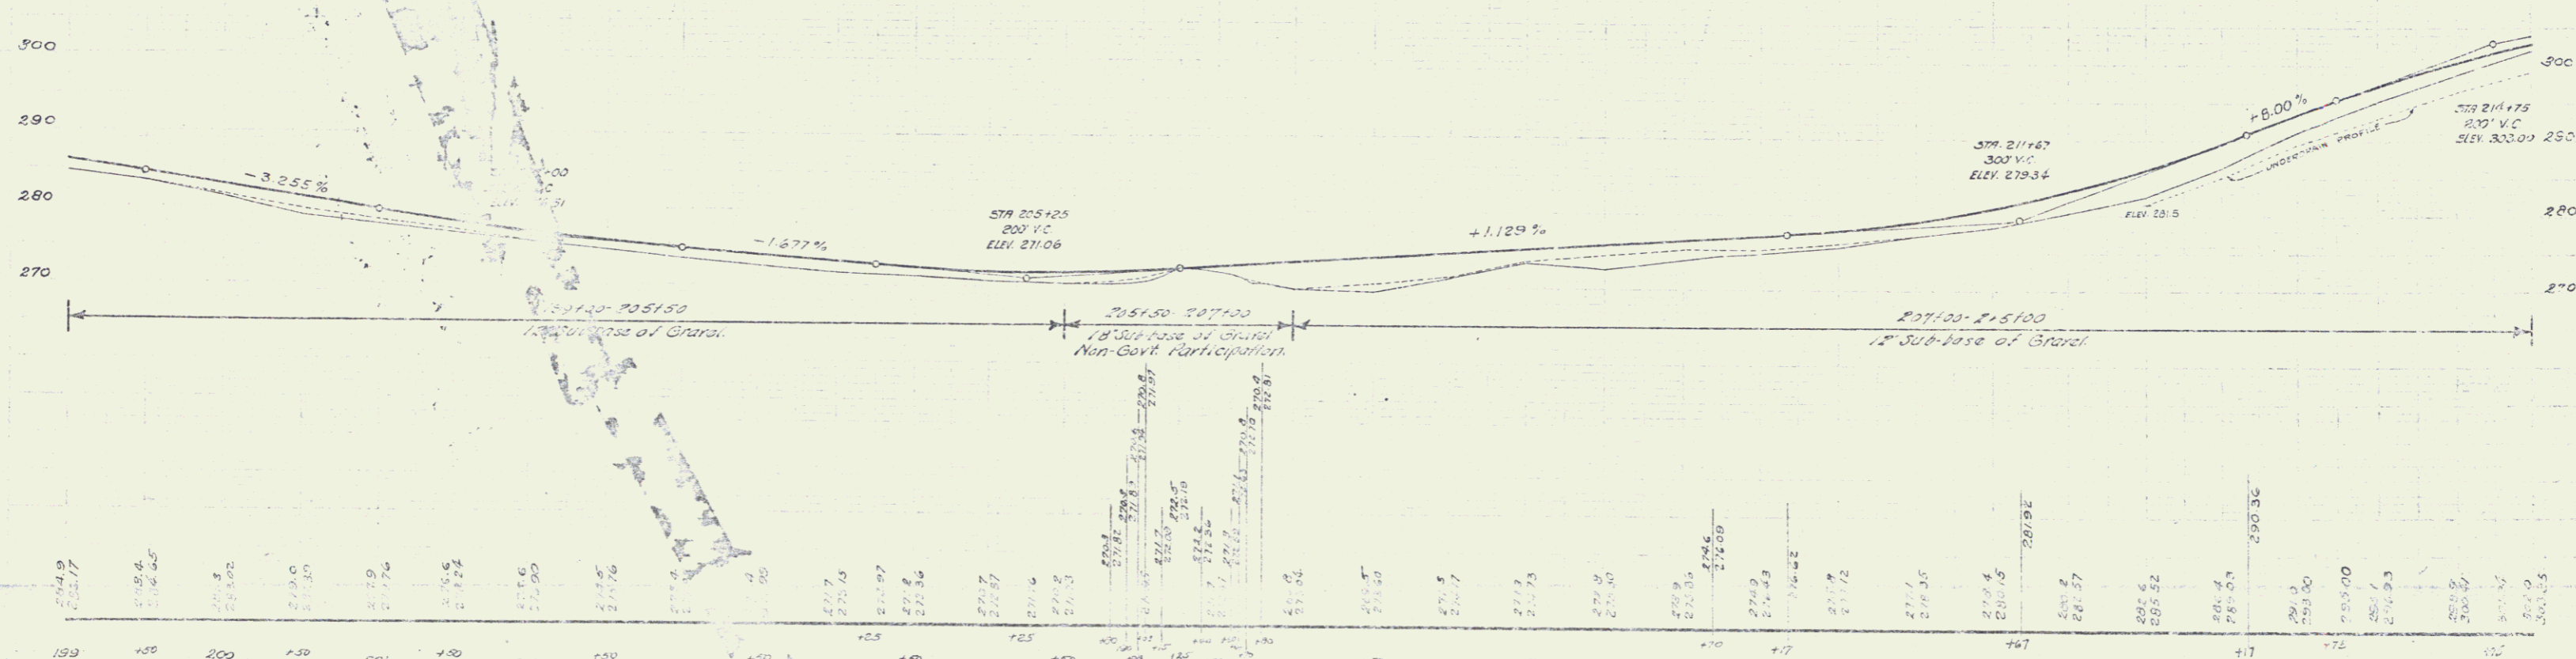


WOOD CURB	BUILD	CADLE CURB ERI. REQUIRED			
STATION	LENG	STATIONS	LENG	CONST	PI. LENG
205+80	24'	206+28-207+04	72'	40'	112'
209+70	24'	206+56-207+04	48'	40'	88'

NEW CAST 1204 PIPE CULVERTS REQUIRED				
STATION	LENG	NO. OF	CONST	PI. LENG
205+80	36'	54'	4.0	52
209+70	15'	45'	-	-

ST. INFORMATION WITH ST. BEYOND CULVERT SHALL BE REQUIRED				
ST. TO ST. A	LENG	CEMENT	RUBBLE	MASONRY
204+50 - 205+00	50'	1.2	4.7	-

Parcel	Kind of Instrument	Date of Instrument	Grantor	Grantee	Recorded Copy No.	Book Page	Date	Remarks
C&C#1	G.C.D.	8-10-31	T.L. Richardson	St. of W.	22	375	10-6-31	Cul. Sta. 205+80
A-68'	"	7-31-31	Norman, Reynolds	"	22	387	10-6-31	"

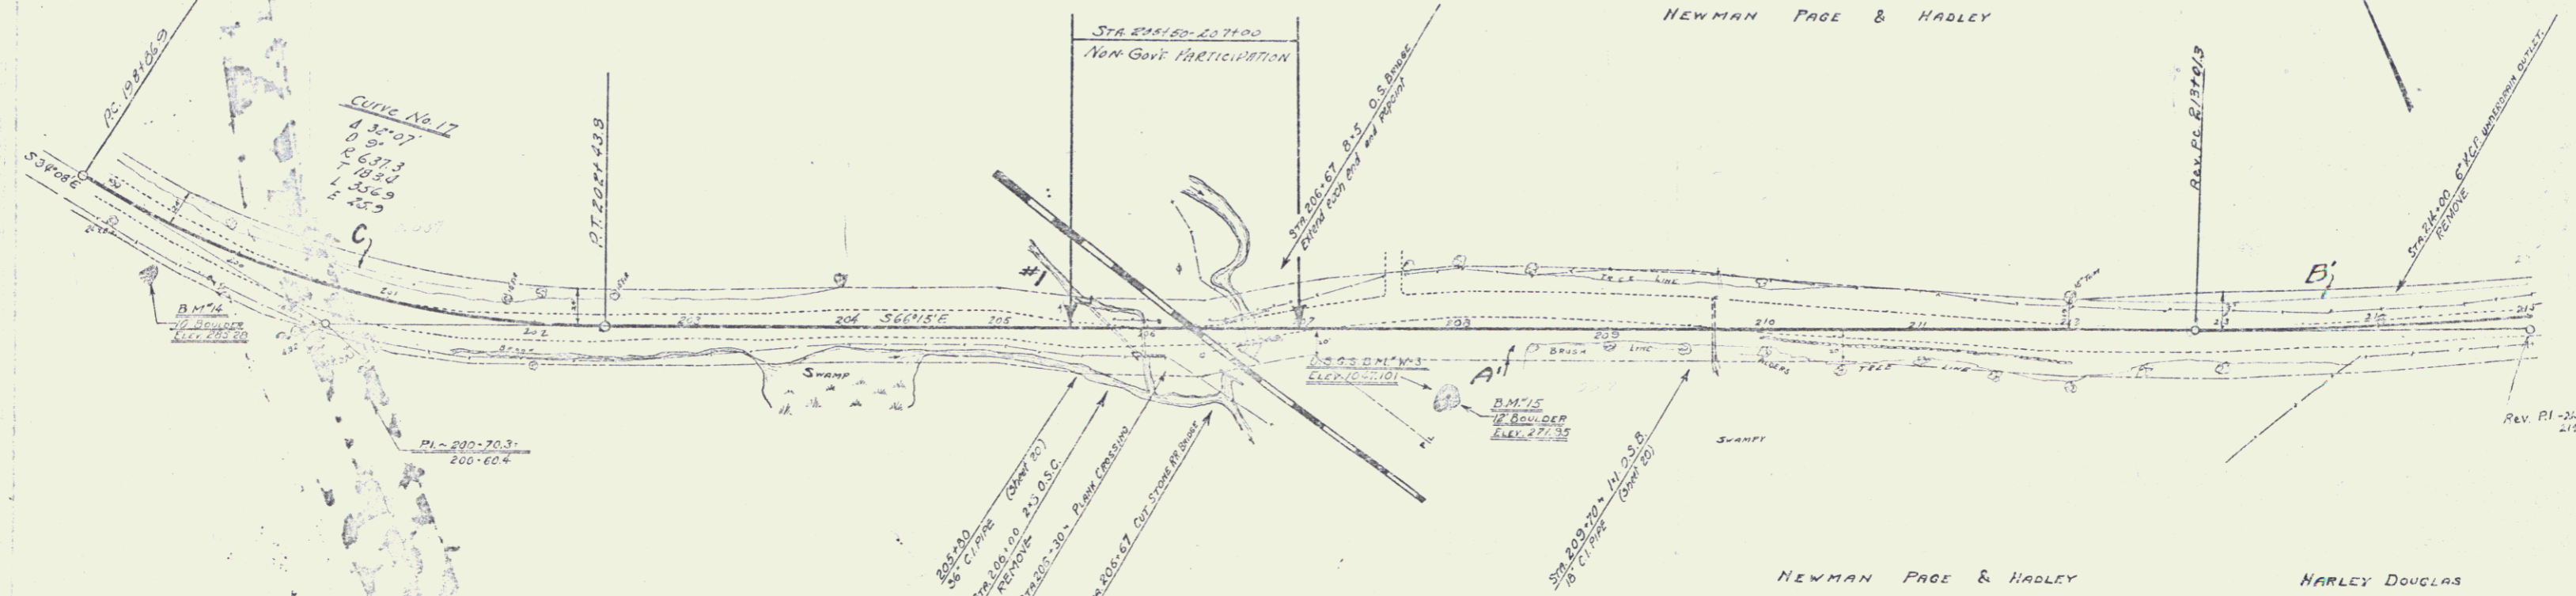

B.M. 14 TOP OF 10' BOUNDER, 29' RT OF STA 199+55, ELEV 283.23
 B.M. 15, (U.S. B.M. BRONZE DSK, ELEV 197.10) TOP OF 10' BOUNDER, 34' RT OF STA 207+96, ELEV 271.86

10