
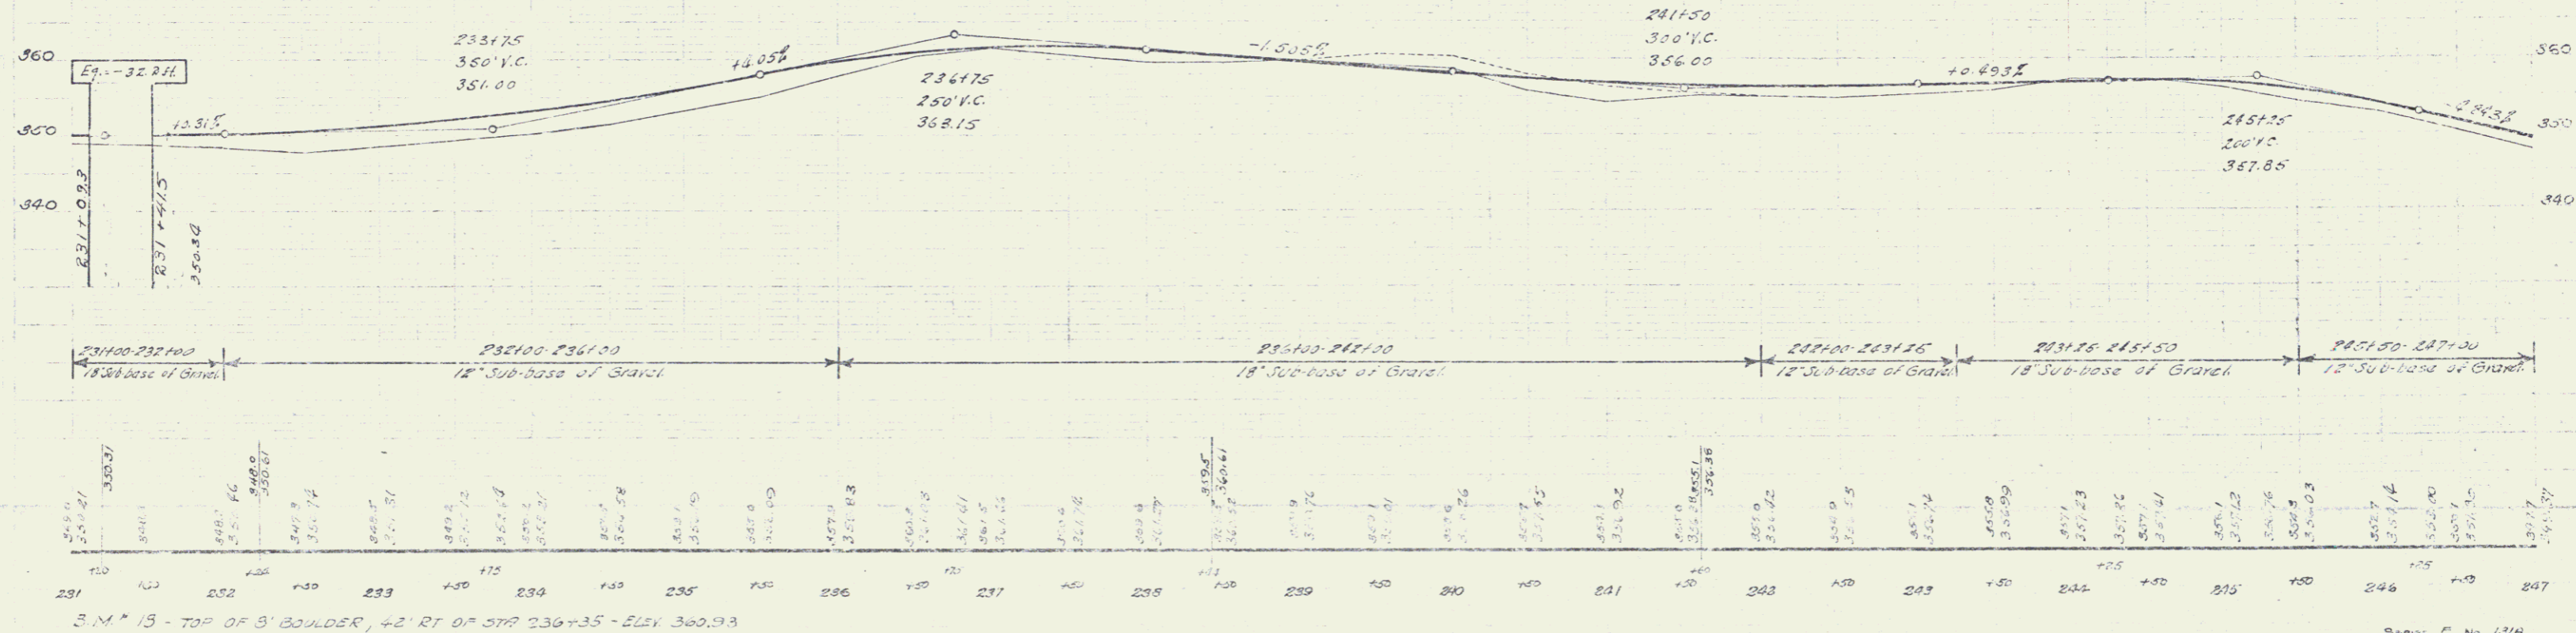


WOOD GUARD RAIL REQUIRED		
CHY. STA.	LEFT	RIGHT
232+24	24'	24'
238+44	24'	24'
241+60	24'	24'

NEW CAST IRON PIPE CULVERTS REQUIRED					
STATION	DIAM.	LENGTH	OWNER	CMPC	LINE STEEL
233+21	18"	42'		1.0	0
238+44	15"	36'		1.5	17 lbs
241+60	15"	42'		1.5	17 lbs

Parcel	Kind of Instrument	Date of Instrument	Grantor	Grantee	Recorded	Remarks
A'	QCD	8-13-31	Suzie M. Wood	St of W.	32 385	12-4-31
A	"	7-21-31	J.H.H. Conly	"	32 382	11-4-31

131-A 1231 12 71

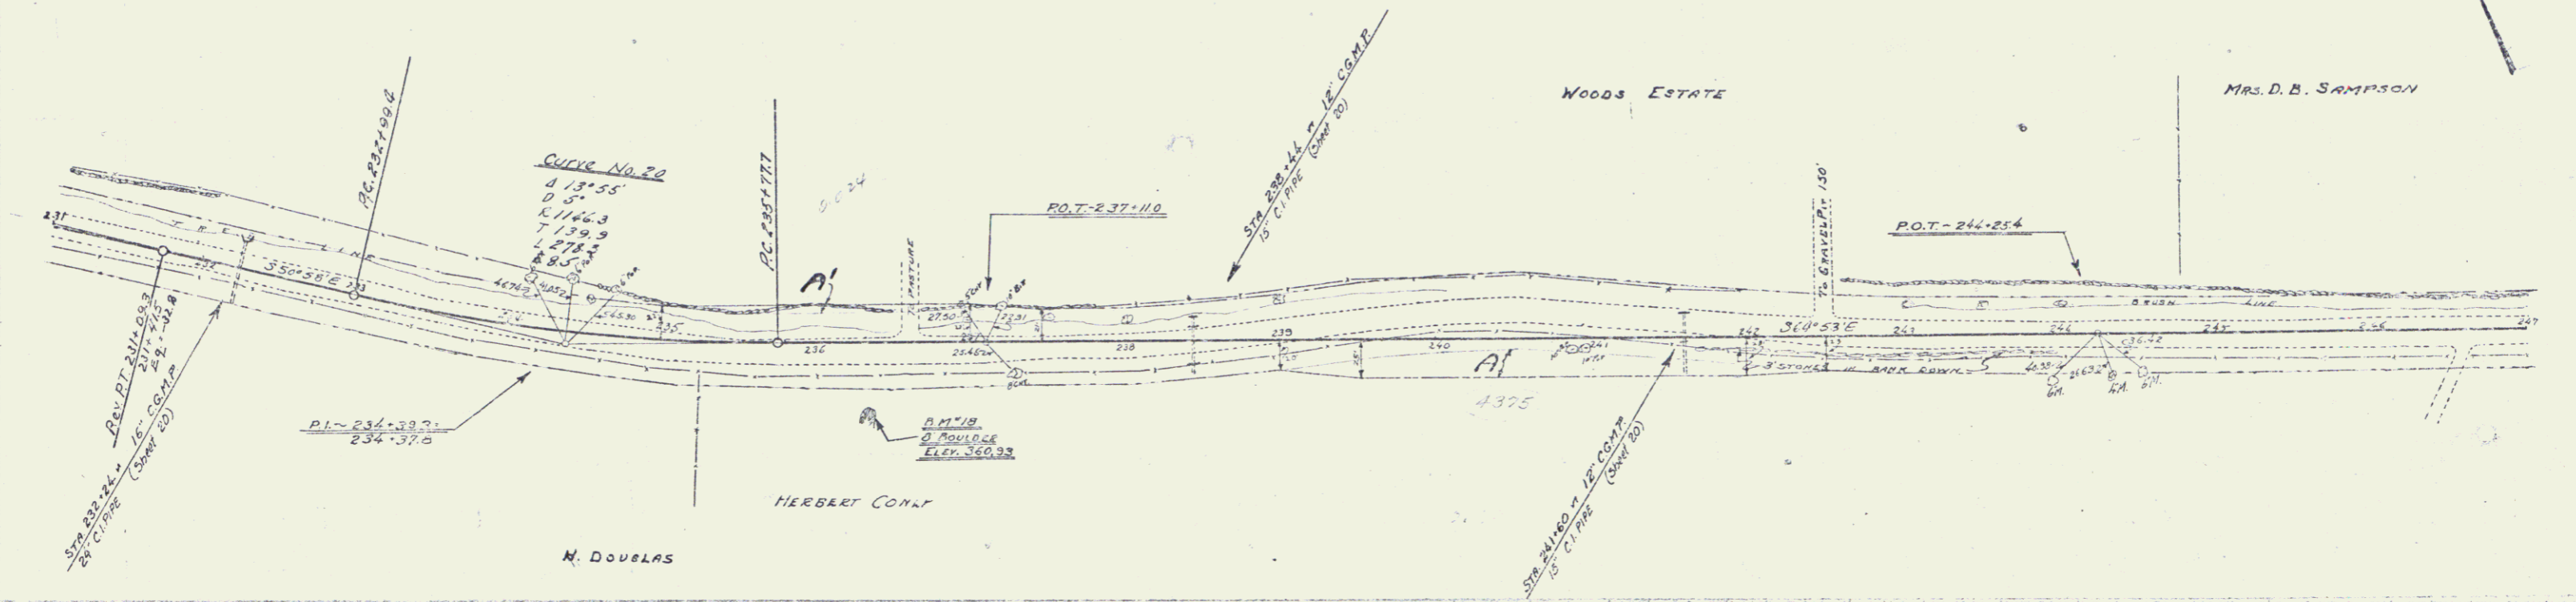

Sheet No. 1214  
Sheet 12 of 71

12