

WOOD GUARD RAIL REQUIRED

Curv Sta	Left	Right
264+58	24'	24'
231+00	24'	24'
294+00	24'	24'



NEW CORRUG GALV METAL DRAINAGE PIPES REQUIRED

STATION	DIAM	LENG	CEMENT RUBBLE MASONRY
290+15 R.P.	15"	56'	2.7 cy

NEW CAST IRON PIPE CULVERTS REQUIRED

STATION	DIAM	LENG	CONC A	CONC C	PIPE STEEL
264+58	18"	59'	1.0 cy	-	27 lbs
291+80	36"	48'	1.8 cy	-	29 lbs
294+00	15"	42'	-	3.0 cy	33 lbs

Reel	Kind of Instrument	Date of Instrument	Grantor	Grantee	Recorded	Remarks
C-101	C.C.D.	7-30-31	Mrs. D. B. Sampson	Steff H. 22 383	10-4-31	
A-2	"	7-30-31	W. V. Brown	" - 23 390	10-4-31	

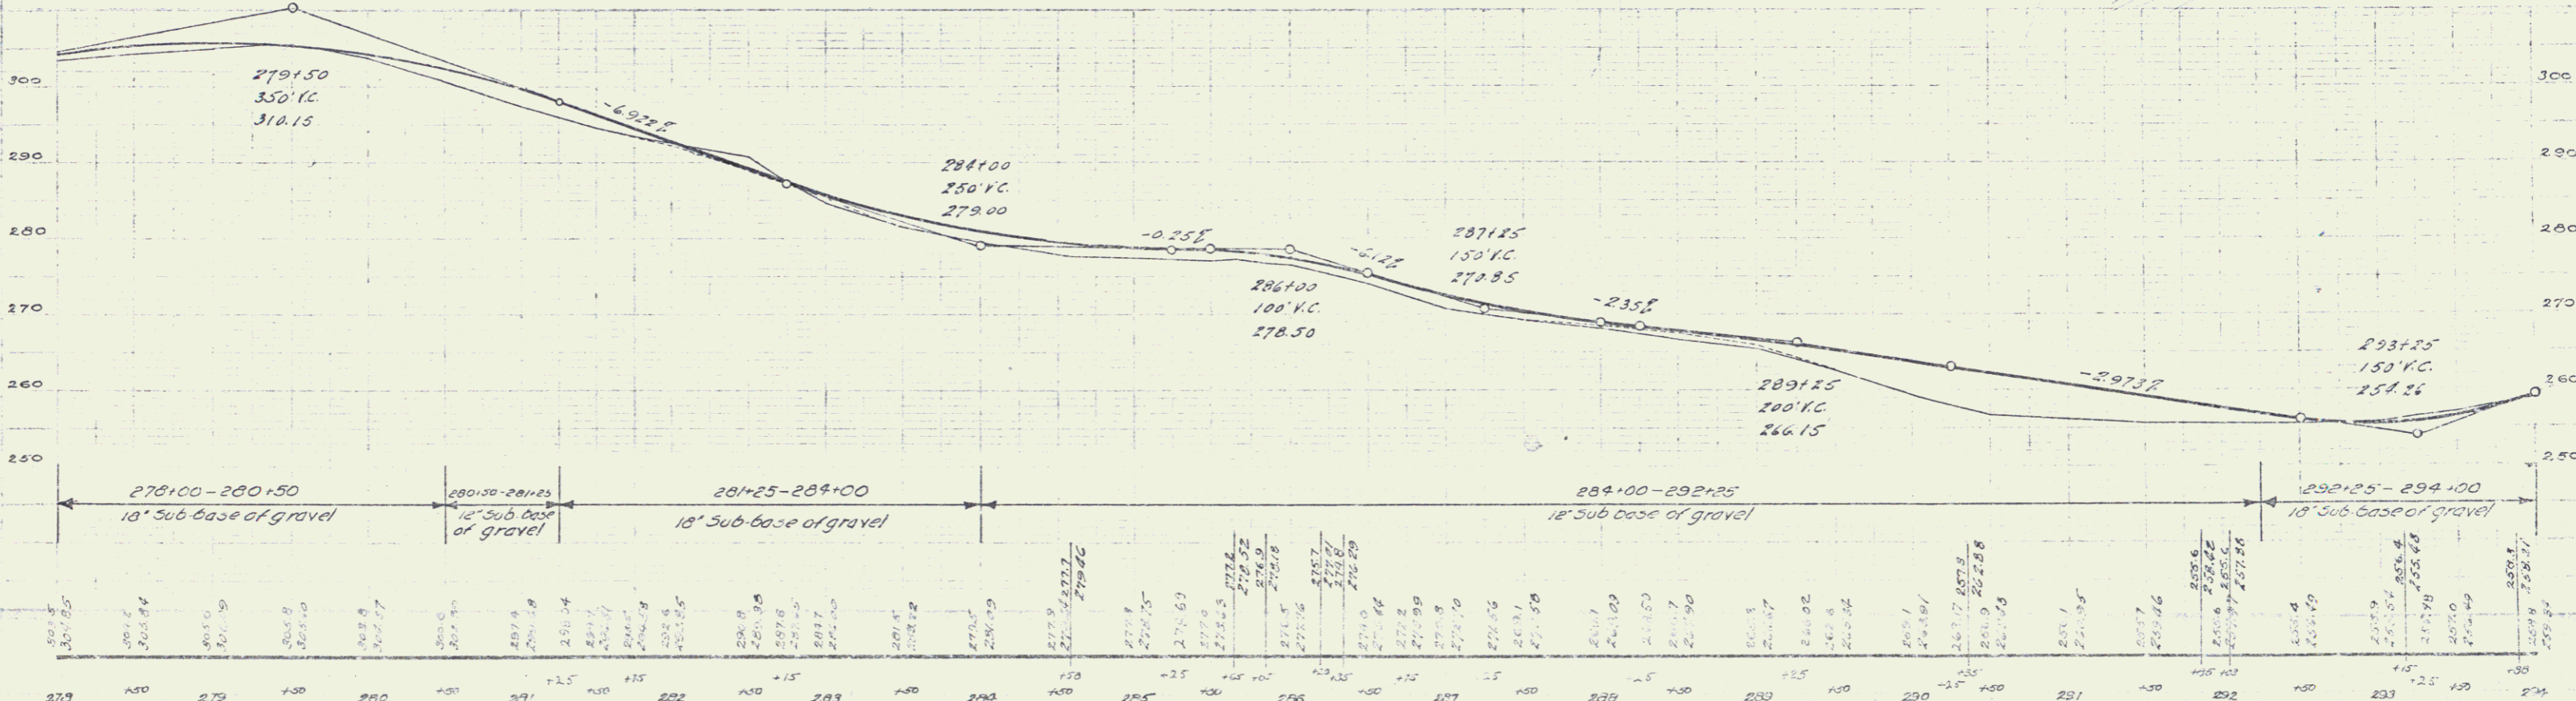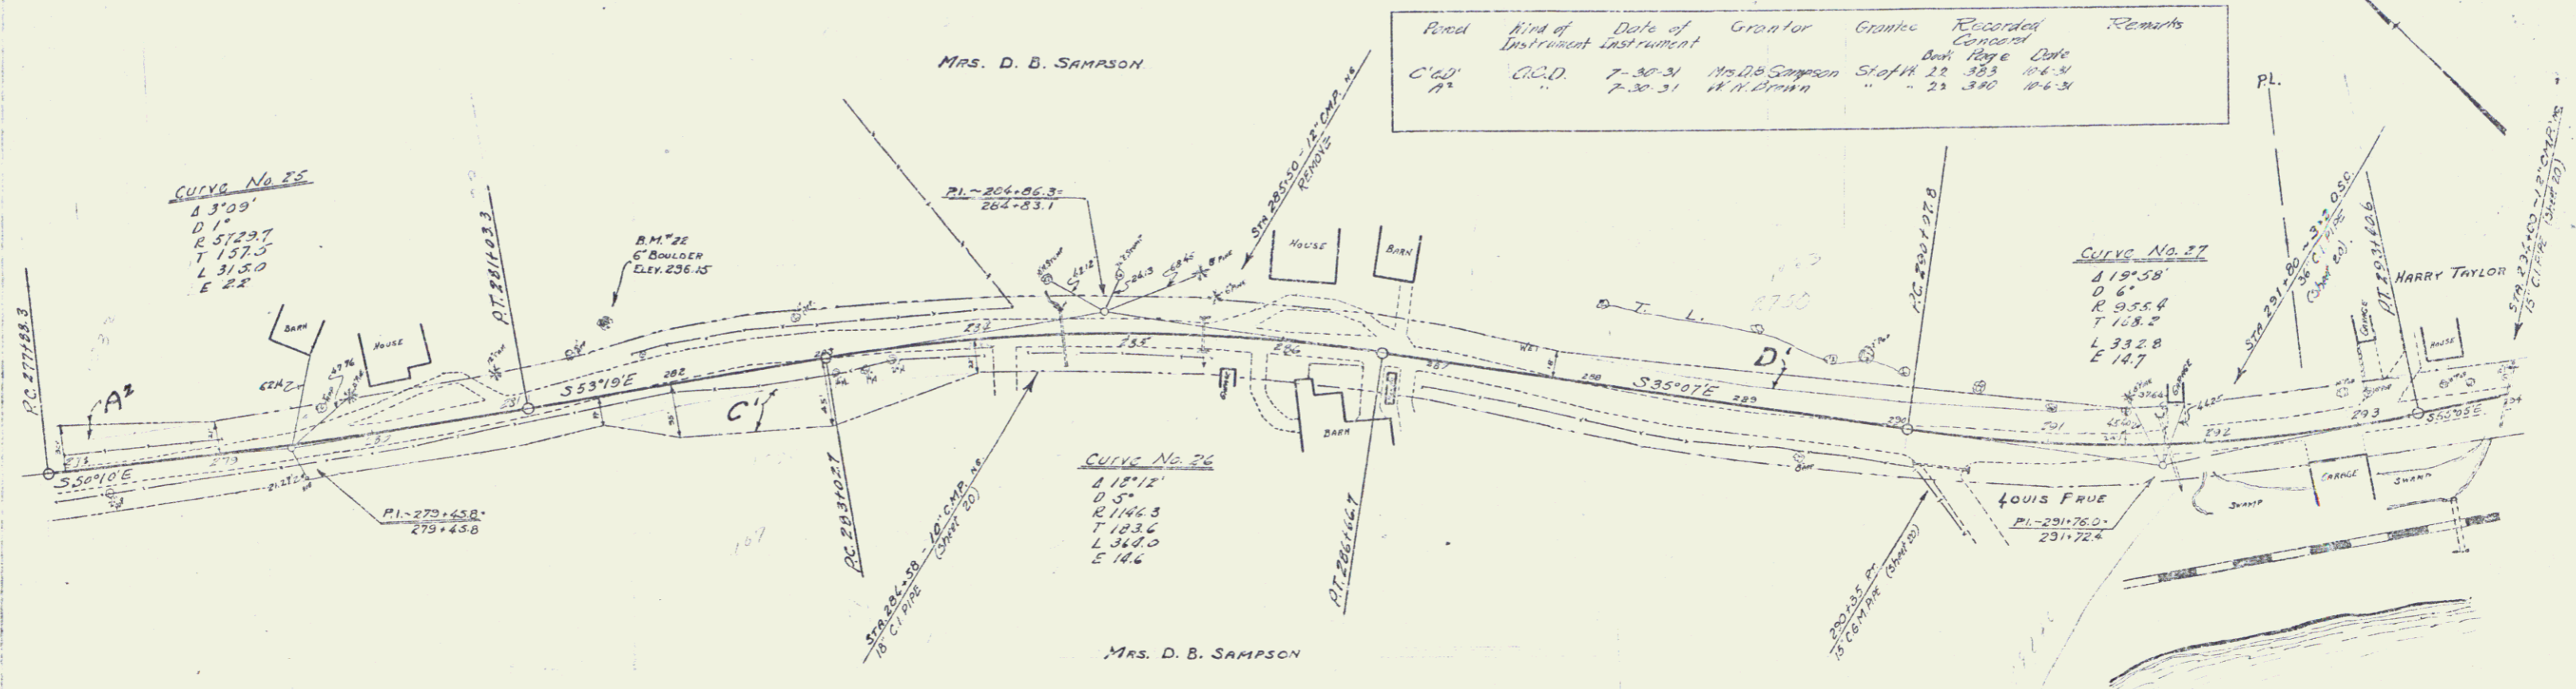

B.M. # 22 TOP OF 6" BOULDER, 45' LT. OF STA 281+00 - ELEV 296.15
 B.M. # 23 CORNER IN ROOT OF B' POST, 43' LT. OF STA 289+00 - ELEV 261.41

SEE 20 No. 157A
 SHEET 5 OF 7