

**WOOD GUARD RAIL REQUIRED**

CULV. STA.	LEFT	RIGHT
373+00	24'	24'
377+50	24'	24'
381+45	24'	24'



**CABLE GUARD RAIL REQUIRED**

STATIONS	LEFT	RIGHT	DAY LANE
372+00-373+00	21'	20'	23.4'

**NEW CAST IRON PIPE CULVERTS REQUIRED**

STATION	DIAM	LENG	CONC. A	CONC. B	BRIDGE STEEL
373+00	15"	42'	1.5 CY		73.102
377+50	15"	48'	1.5 CY		73.102
381+45	15"	36'	1.5 CY		157.184

Pencil	Kind of Instrument	Date of Instrument	Grantor	Grantee	Plotted Contour	Remarks
D	A.C.D.	7-30-31	Ed. Gerrie Brown	Staff 22	555	10-6-31
2	"	9-14-31	Moulder, Bordeau	"	22	38.4 10-4-31

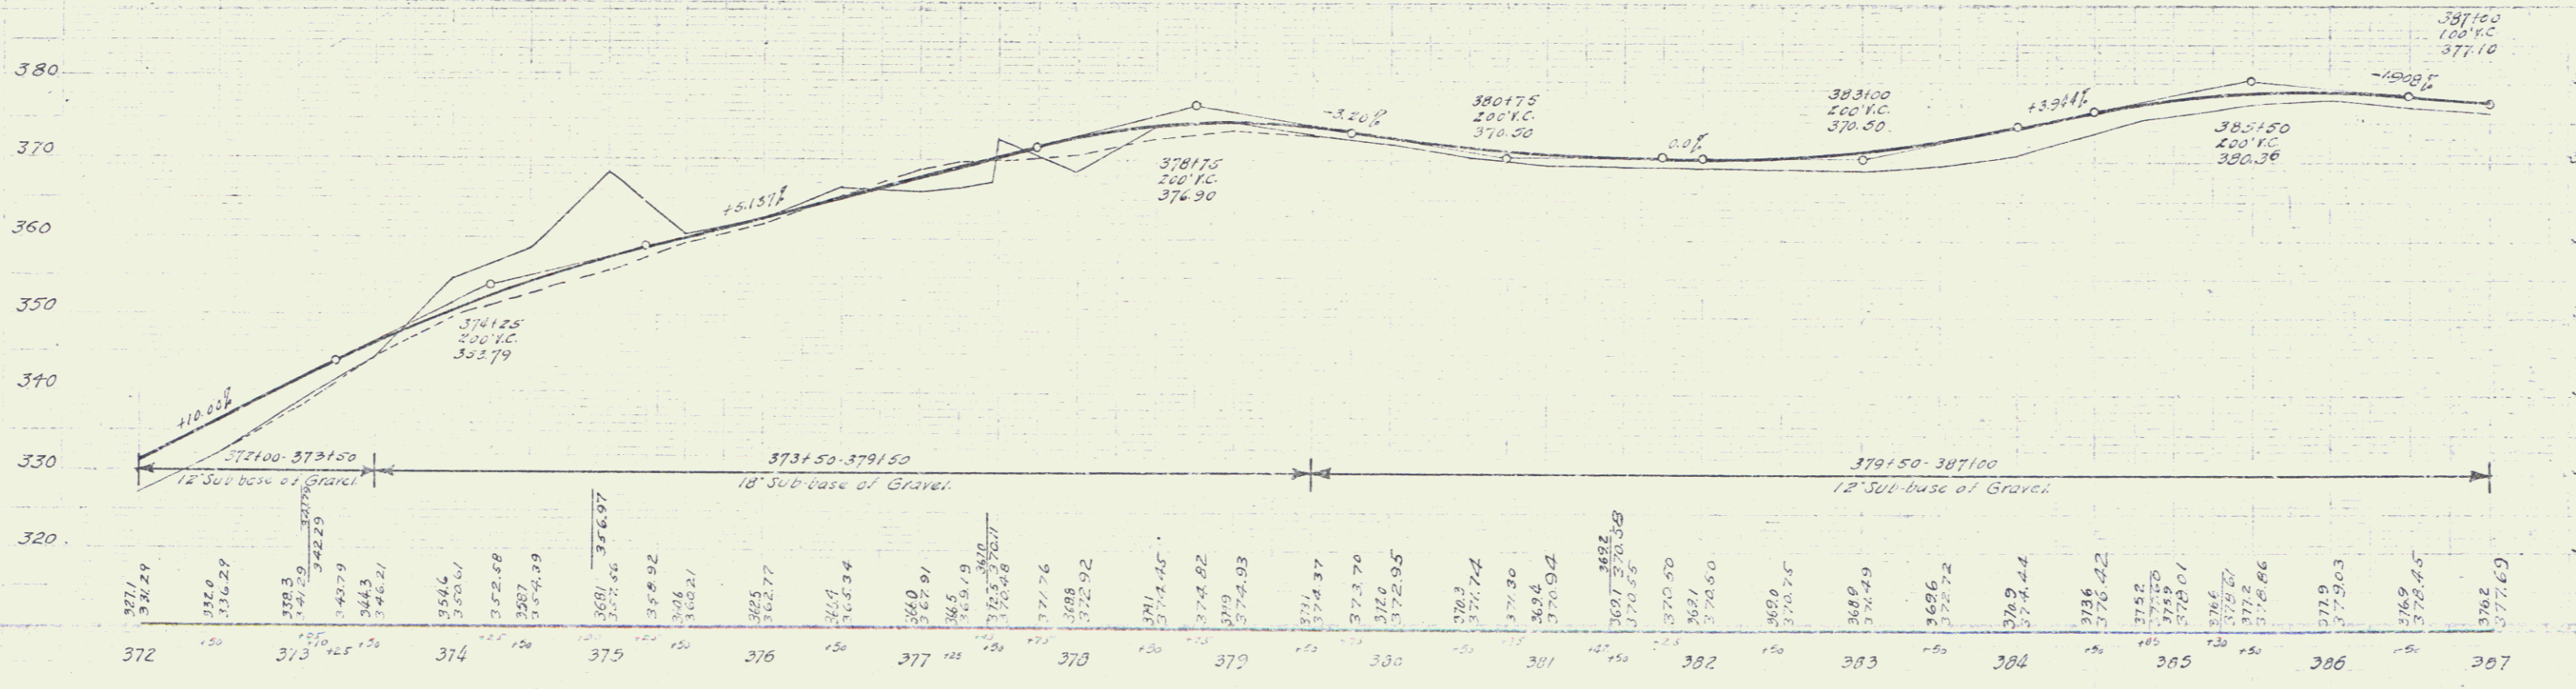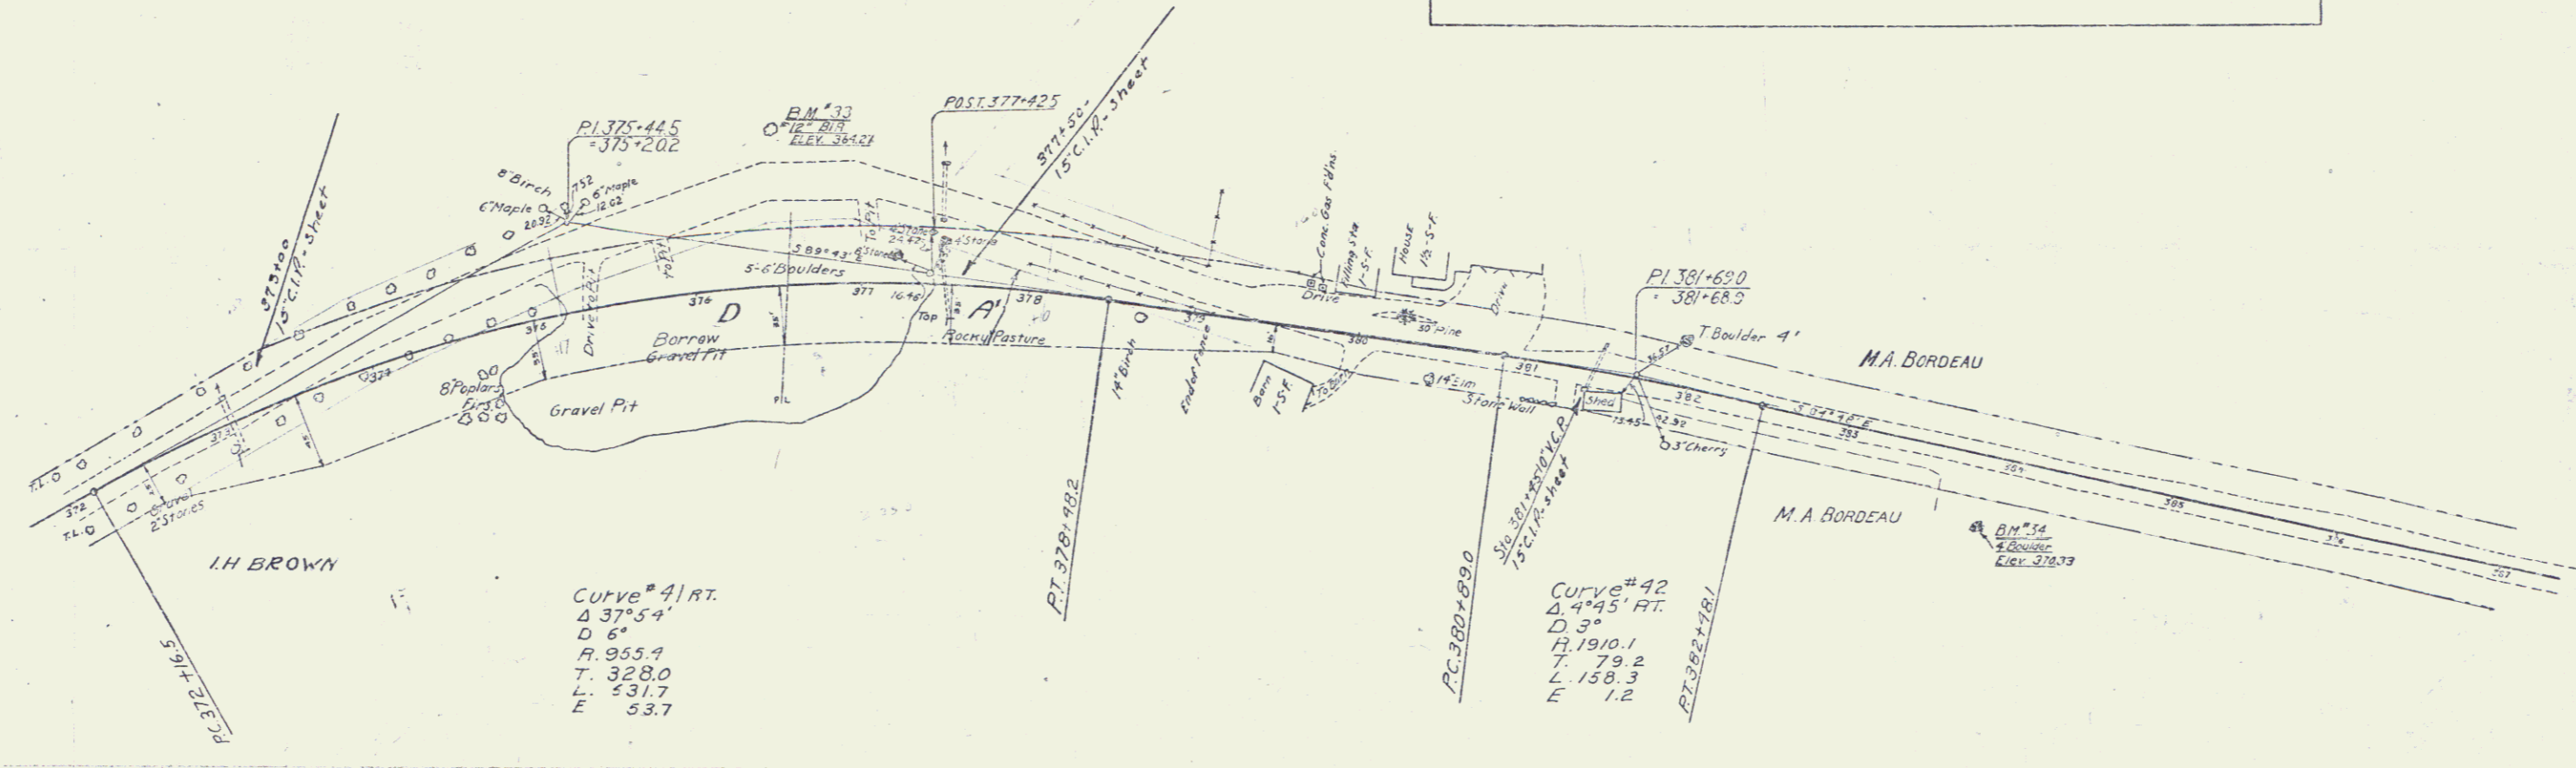

BM #33 12" BIR 96' LT OF STA 376+50 ELEV 364.27  
 BM #34 BOULDER 41' RT OF STA 383+00 ELEV 370.33

SERIES No. 131A  
 SHEET 21 OF 71