


WOOD GUARD RAIL REQUIRED  
 ONLY STA LEFT RIGHT  
 421 +65 24 24


NEW CAST IRON PIPE CULVERT REQUIRED  
 STATION DIAM LENS CLASS CLASSIC DRAIN STEEL  
 421+66 24' 39' 1.3x4 27.161

Parcel	Kind of Instrument	Date of Instrument	Grantor	Grantee	Recorded Book Page	Date	Remarks
B	QCD	9-14-51	Louis King	Stoff	25 368	10-5-51	
B'	"	9-14-51	James Nichols	"	25 368	10-5-51	

131-A 1931 254 71

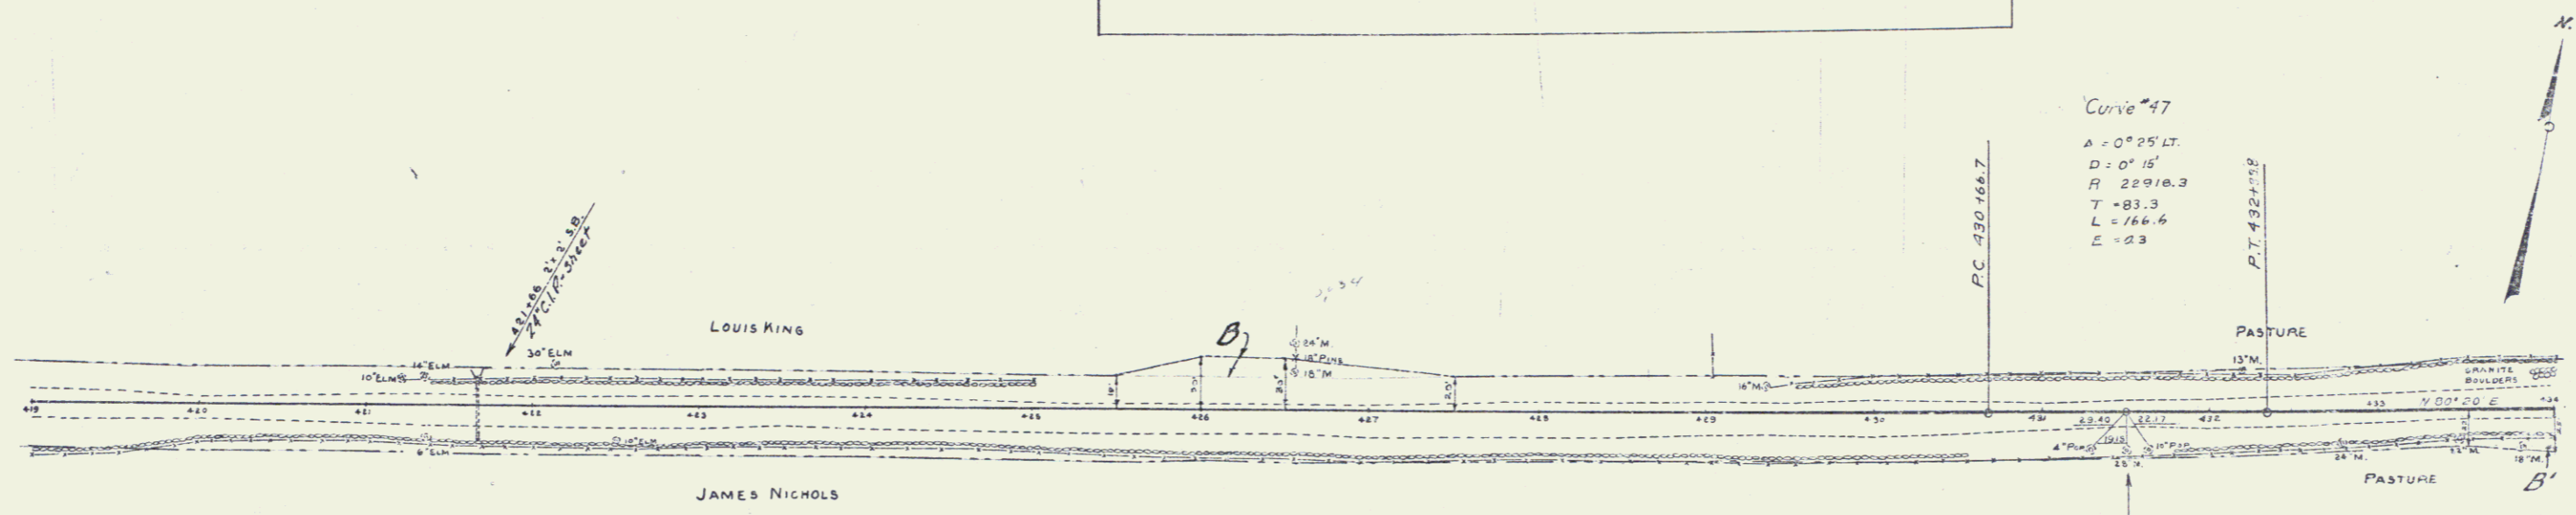

Curve #47  
 A = 0°25' LT.  
 D = 0' 15"  
 R = 28910.3  
 T = 83.3  
 L = 166.6  
 E = 23

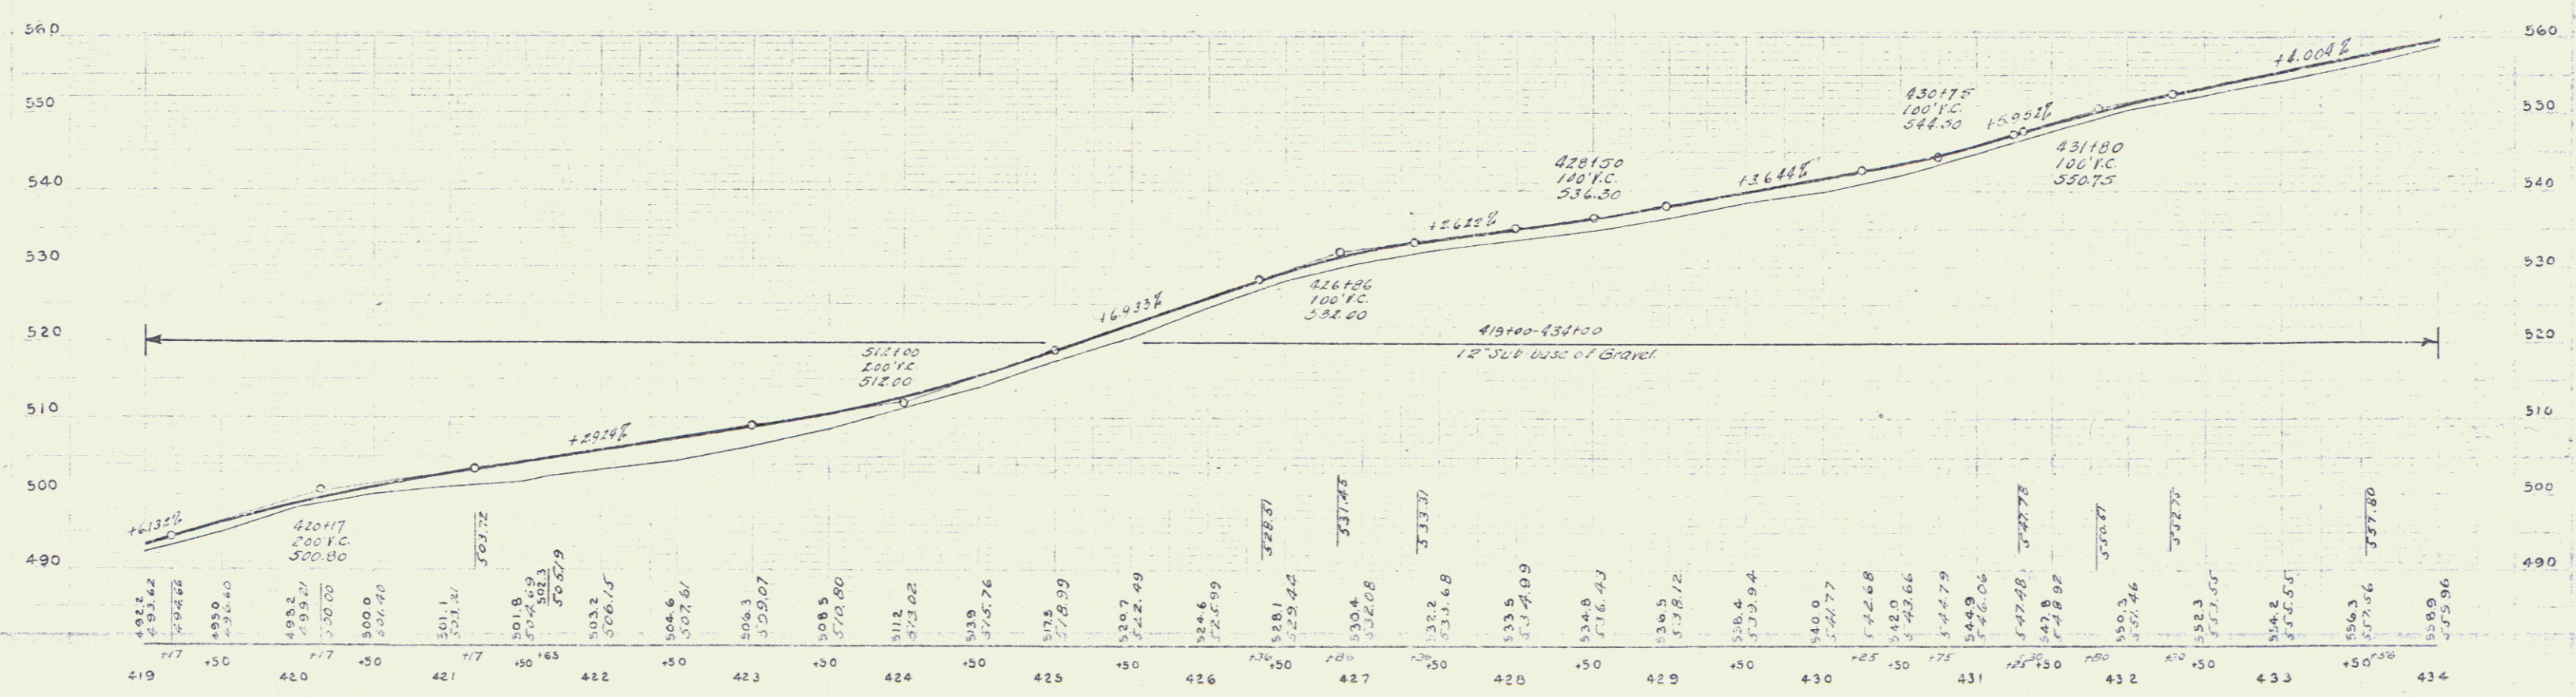

SERIES F No. 131-A  
 SHEET 24A OF 71