
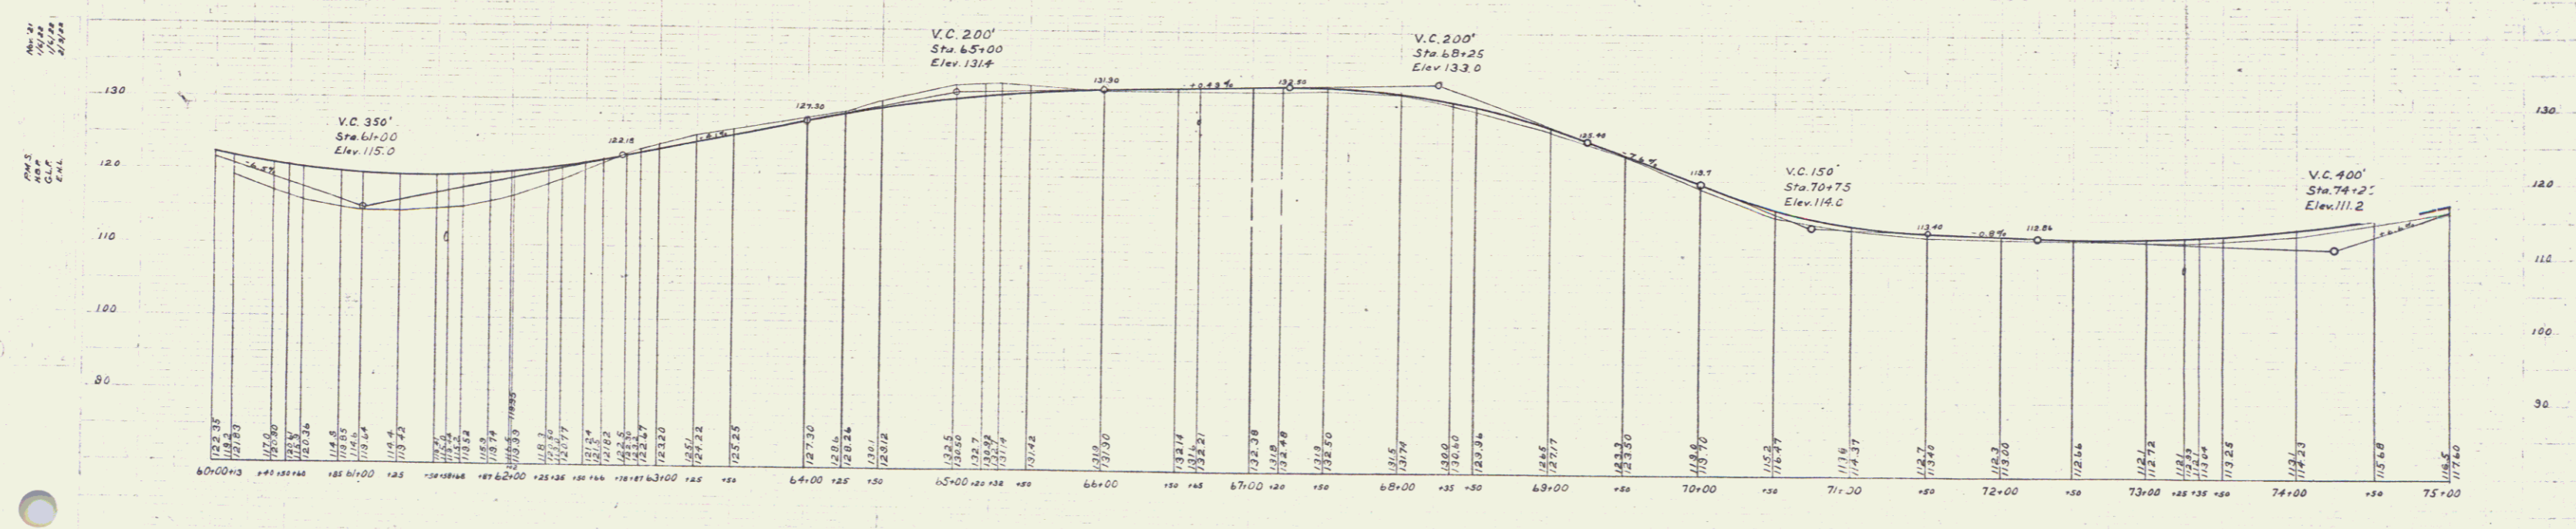


GUARD RAIL REQUIRED
ON LEFT
 Sta 60100 to 62130 Length 20311
 Sta 66133 to 66177 " 44"
 Sta 73113 to 73137 " 24"
ON RIGHT
 Sta 60100 to 62152 Length 25211
 Sta 66129 to 70177 " 448"
 Sta 73113 to 73137 " 24"
TOTAL THIS SHEET-1002H

NEW CULVERTS REQUIRED
 Sta 61158 2'x2' Concrete 97H.
 1-2'4" Concrete 93 cu yds.
 1-2'5" " 124 " "
 Sta 66165 18" Cor. Iron Pipe 32H.
 1-2'3" Concrete Headwalls 17 cu yds.
 Sta 73125 2'x2' Rein. Concrete 35.5H.
 1-2'4" Concrete 54 cu yds.
 1-2'5" " 85 " "
 Reinforcing Steel 107 lbs.

FED. ROAD DIST. NO.	STATE	FED. AID PROJ. NO.	FISCAL YEAR	SHEET NO.	TOTAL SHEETS
9	VT	31	1927	7	42

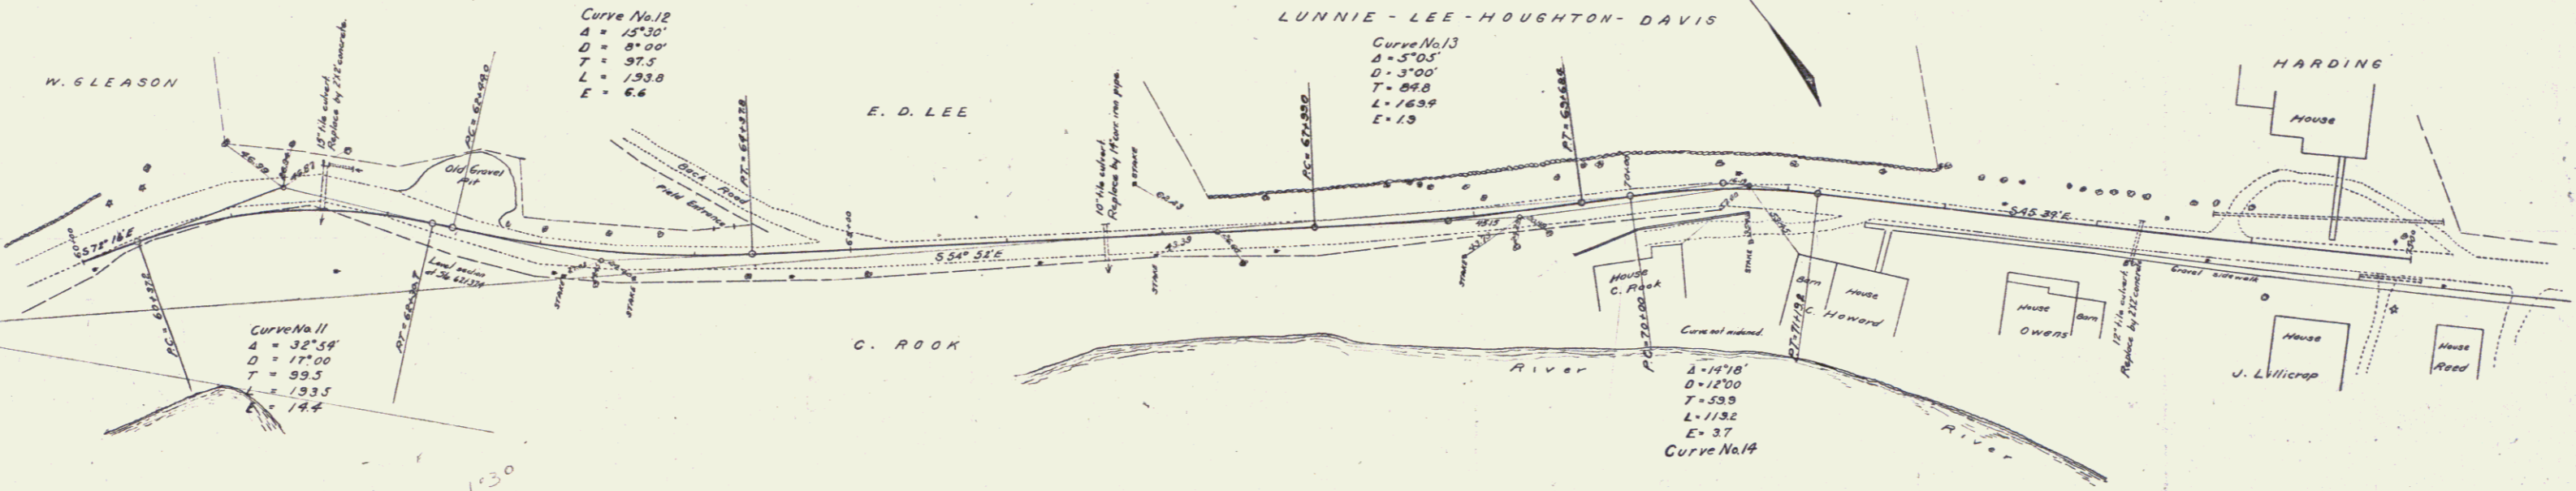

B.M. No. 9 Spike unback side 12' elm on rt. Sta. 67+52 Elev. 128.53
 B.M. No. 10 Baseboard NW corner J. Lillcrop's house Sta. 74+19 Elev. 118.53

6