



GUARD RAIL REQUIRED
ON LEFT
 Sta 101180 to 102104 Length 2411
 Sta 102153 to 102179 " 24 -
ON RIGHT
 Sta 99126 to 98190 Length 46911
 Sta 99110 to 101126 " 216 -
 Sta 101110 to 103100 " 190 -
TOTAL THIS SHEET 91811

CULVERT REPAIRS REQUIRED
 Sta 89128 Headwalls on old 12" dia culvert
 1-21/2 Concrete 10 cu yds
RELAYING PIPE CULVERTS
 Sta 101192 24 ft of 12 in. Cor. Iron Pipe
 relaid at Sta 102167

NEW CULVERTS REQUIRED
 Sta 101192 16" Cor. Iron Pipe with Drop Inlet 34 ft
 1-21/2 Concrete Headwalls 19 cu yds
 Sta 102167 12" Cor. Iron Pipe with Drop Inlet
 1-21/2 Concrete Headwalls 20 cu yds
 New 12 in. cor. iron pipe 8 ft

STANDARD UNDERDRAIN REQUIRED
 Sta 96100 to 103100 Length 700 ft
 Sta 99150 Drain from spring Length 10 ft
 1-21/2 Concrete box at spring 13 cu yds
 Sta 99135 Drain from spring Length 6 ft
 1-21/2 Concrete box at spring 20 cu yds
 Sta 101168 Drain from spring Length 6 ft
 1-21/2 Concrete box at spring 20 cu yds
 Sta 102157 Drain from spring Length 6 ft
 1-21/2 Concrete box at spring 20 cu yds
TOTAL THIS SHEET 72811

FED. ROAD DIST. NO.	STATE	FED. AID FISCAL YEAR	SHEET NO.	TOTAL SHEETS
9	VT	31	1921	9

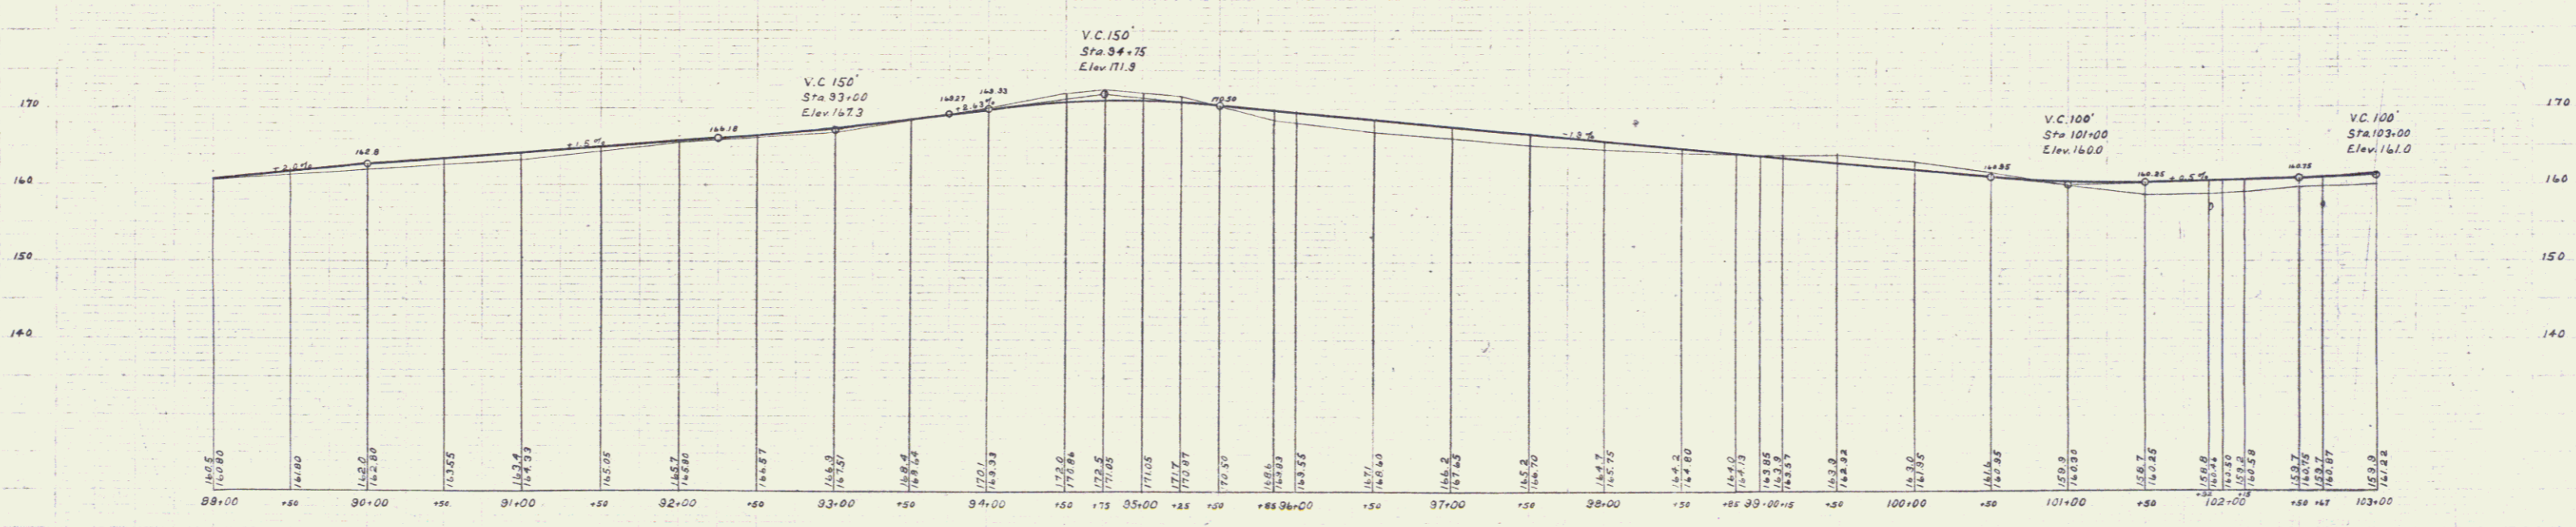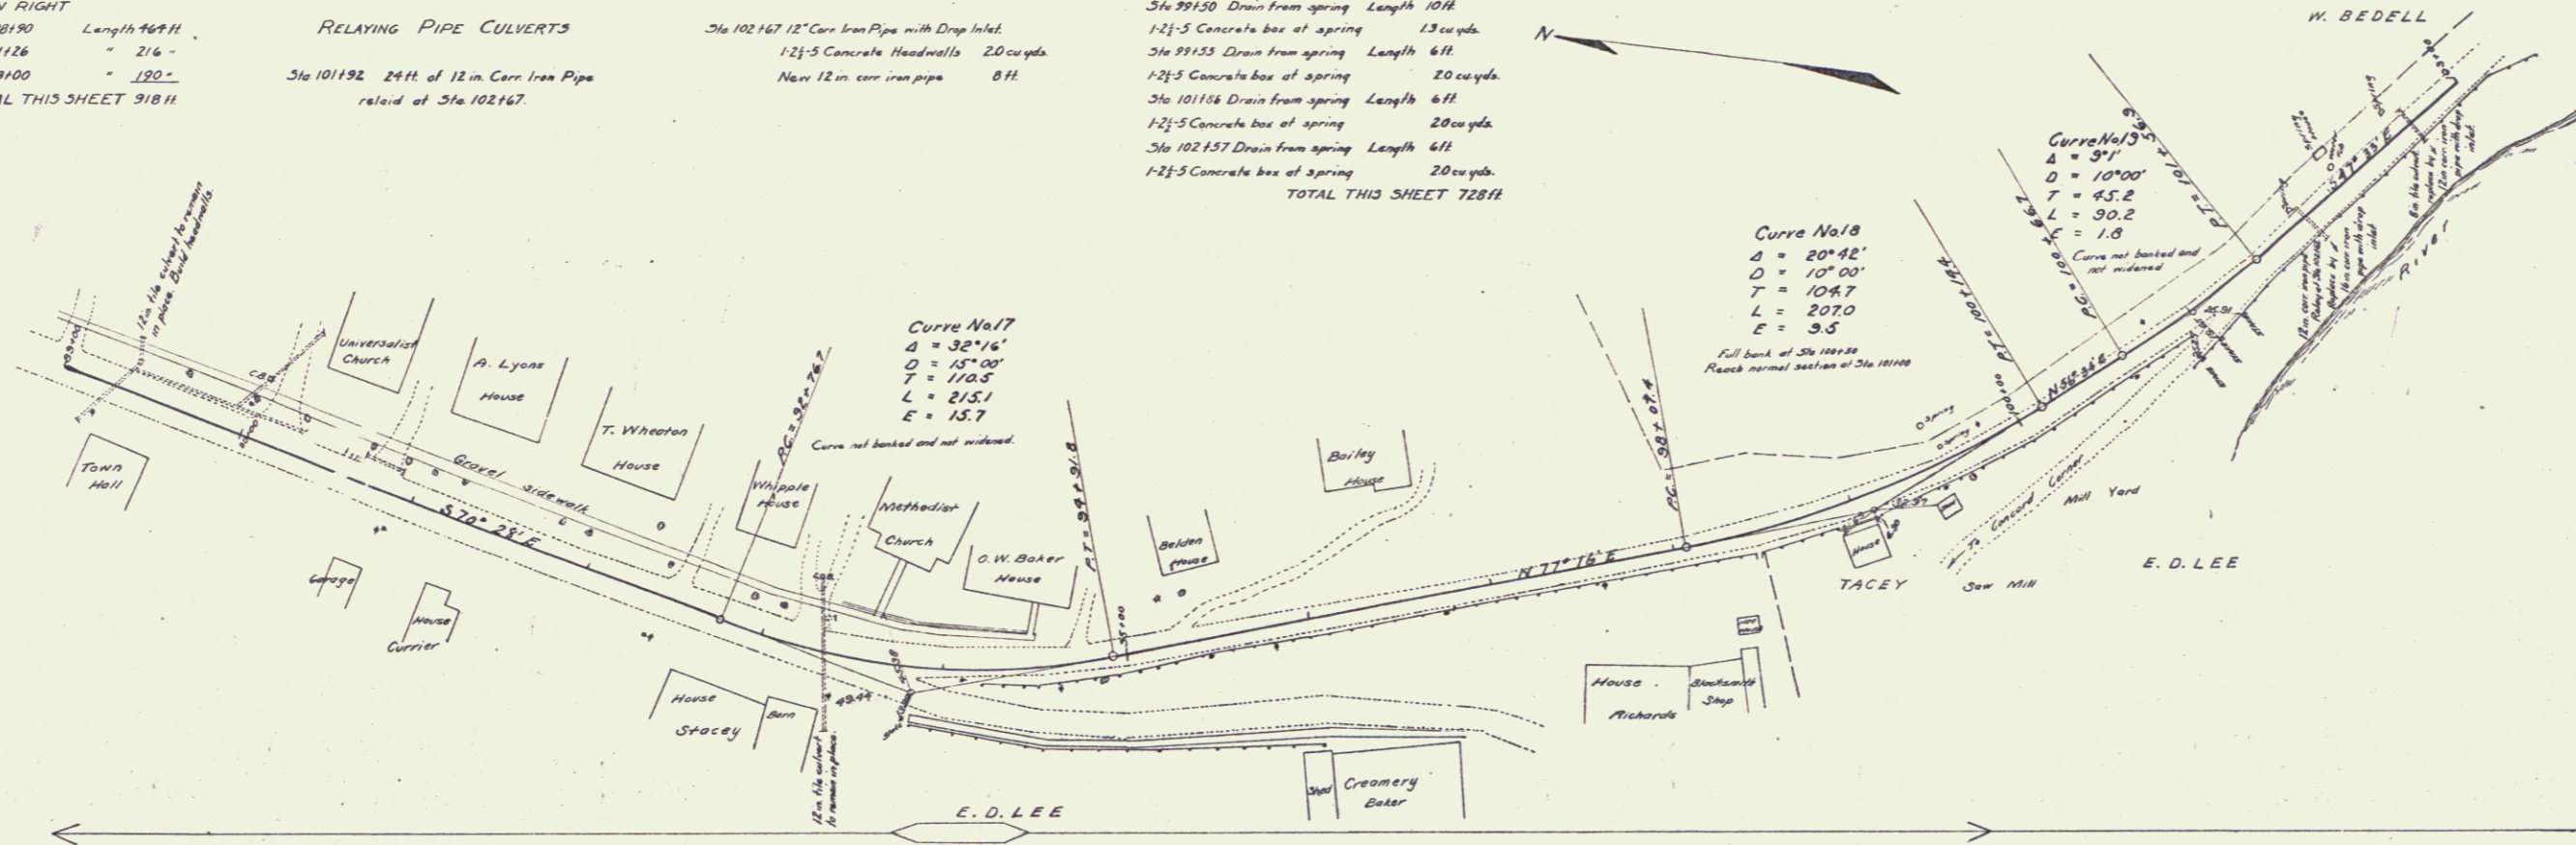

B.M. No. 14 Top granite s.p. S.E. corner A.W. Belmonts house Sta 35+40 Elev. 175.30