


Note:
Proper connections are to be made
between the new sidewalk and the
sidewalks leading to any and all
houses, as directed by the Engineer.

PARCEL	INSTRUMENT	DATE	GRANTOR	GRANTEE	RECORDED CONCORD	REMARKS
#9A	W.D.O.E.	9-7-45	S. C. HARDING	ST. OF VT.	BOOK 33 PAGE 232	DATE 10-25-45
#6B	W.D.O.E.	8-22-45	E. D. LEE	ST. OF VT.	BOOK 33 PAGE 237	DATE 10-25-45

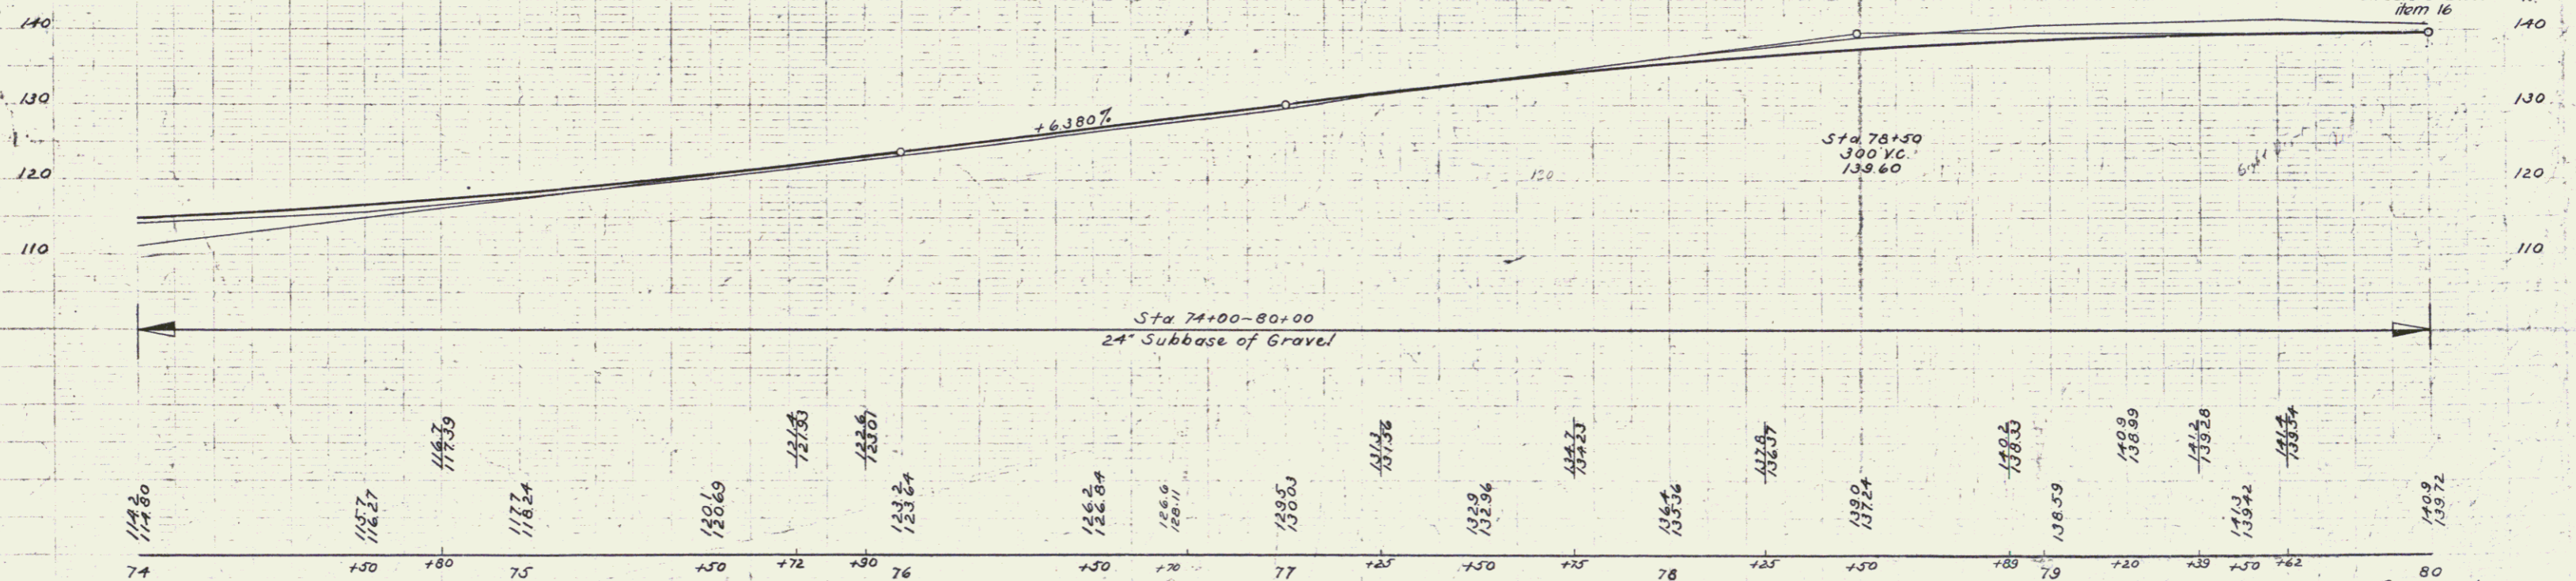

BM #10-S.I.R. 36" Pine 39' Rt of Sta. 74+95. Elev. 119.31
BM #11-Spot on Barn Found. 44' Lt of Sta. 79+40. Elev. 142.45