
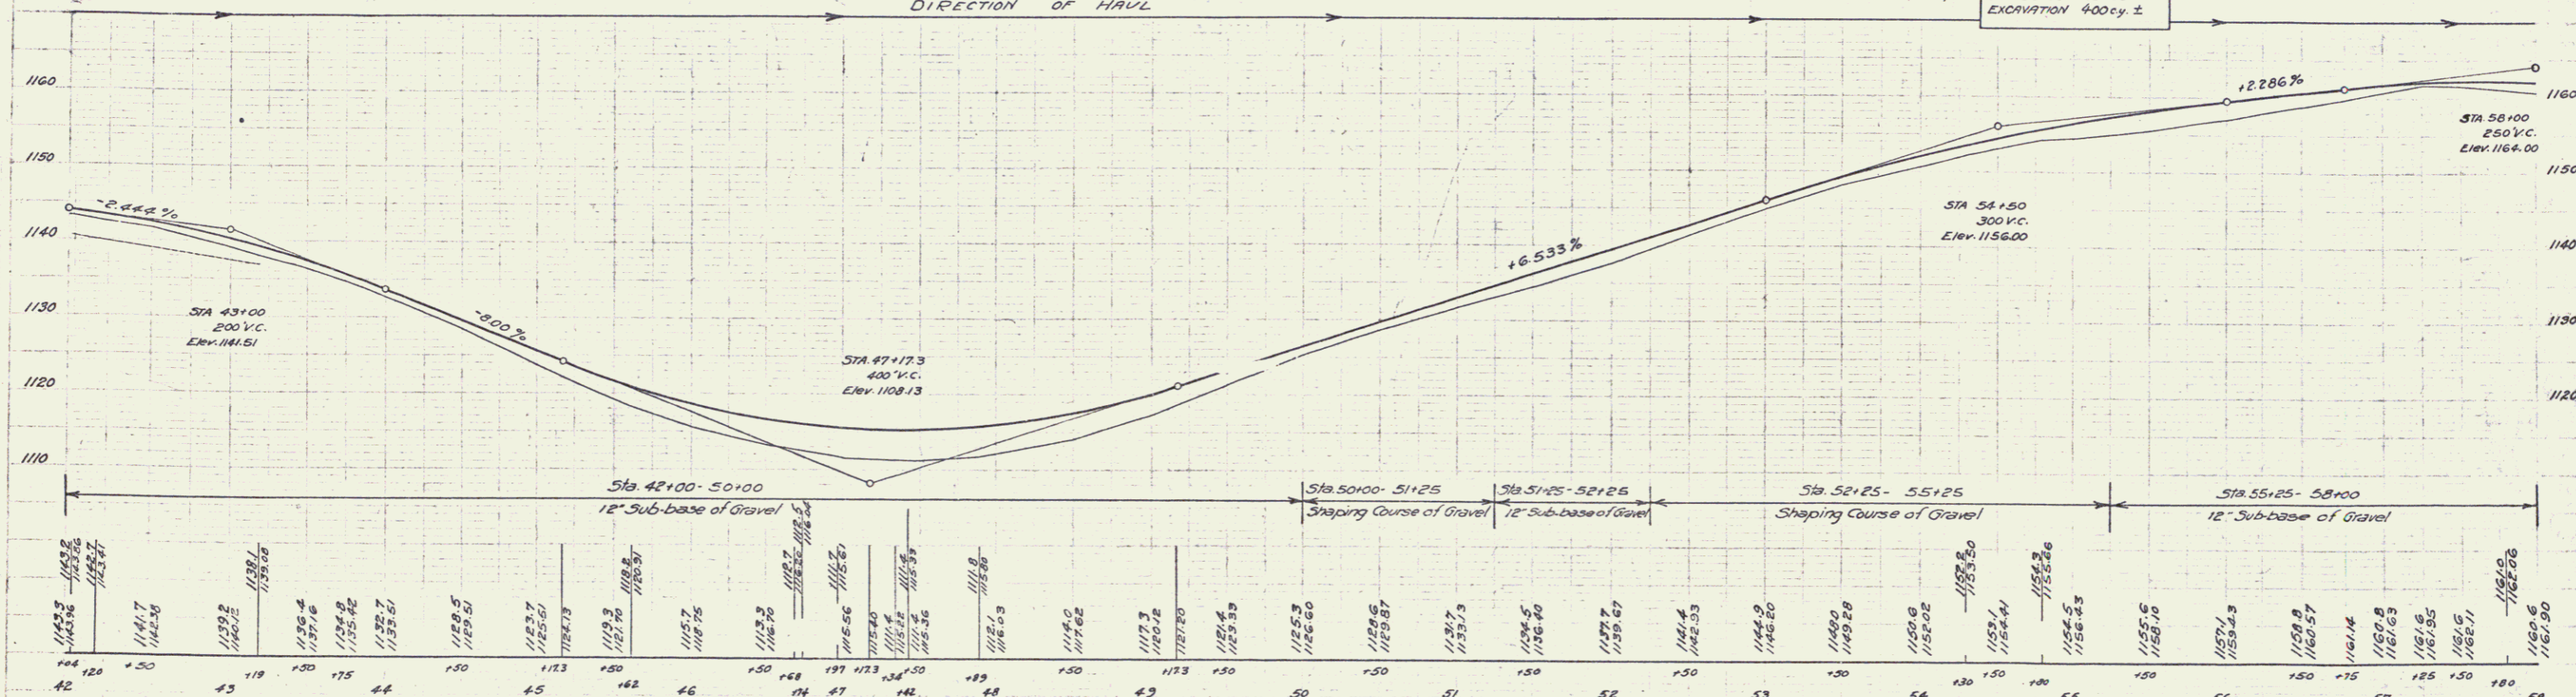


Parcel	Kind of Instrument	Date of Instrument	Grantor	Grantee	Recorded	Remarks
A	O.C.D.	8-10-32	H.T. & C.A. Sillsby	St. of V.	24	167 8-13-32
A'	"	8-10-32	W.R.M. Phelps	"	24	303 1-18-33
A''	"	8-10-32	W.R.M.S. Ball	"	24	169 8-13-32

F.D. DIST. NO.	STATE	F.D. NO.	FISCAL YEAR	SHEET NO.	TOTAL SHEETS
6	VT.	131-C	1936	8	68

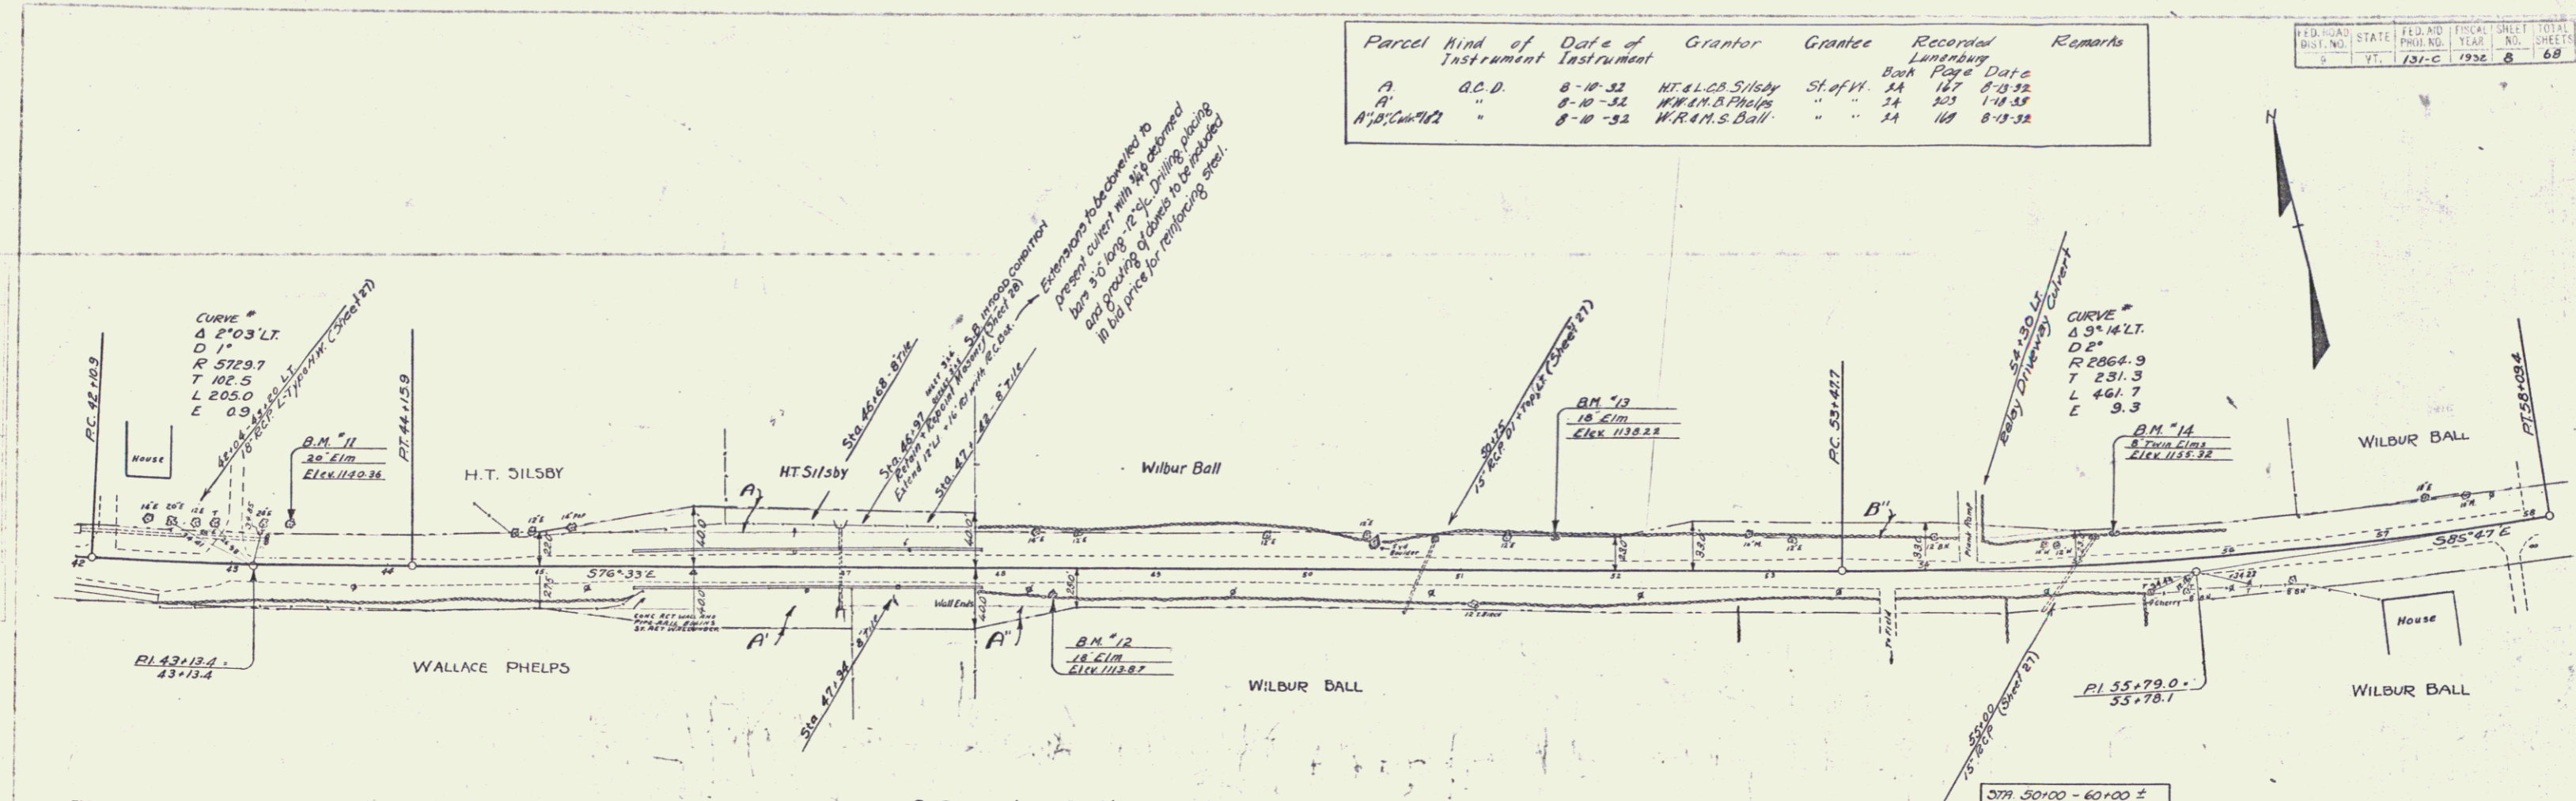

B.M. # 11 SPIKE IN ROOT OF 20' ELM. 25' LT. OF STA. 43.37 - ELEV. 1140.36
 B.M. # 12 SPIKE IN ROOT OF 18' ELM. 16' RT. OF STA. 49.34 - ELEV. 1113.87
 B.M. # 13 SPIKE IN ROOT OF 18' ELM. 21' LT. OF STA. 51.63 - ELEV. 1133.22
 B.M. # 14 SPIKE IN ROOT OF 8' TWIN ELM 21' LT. OF STA. 55.26 - ELEV. 1153.32

SERIES F NO 131-C
Sheet 8 of 68

6