
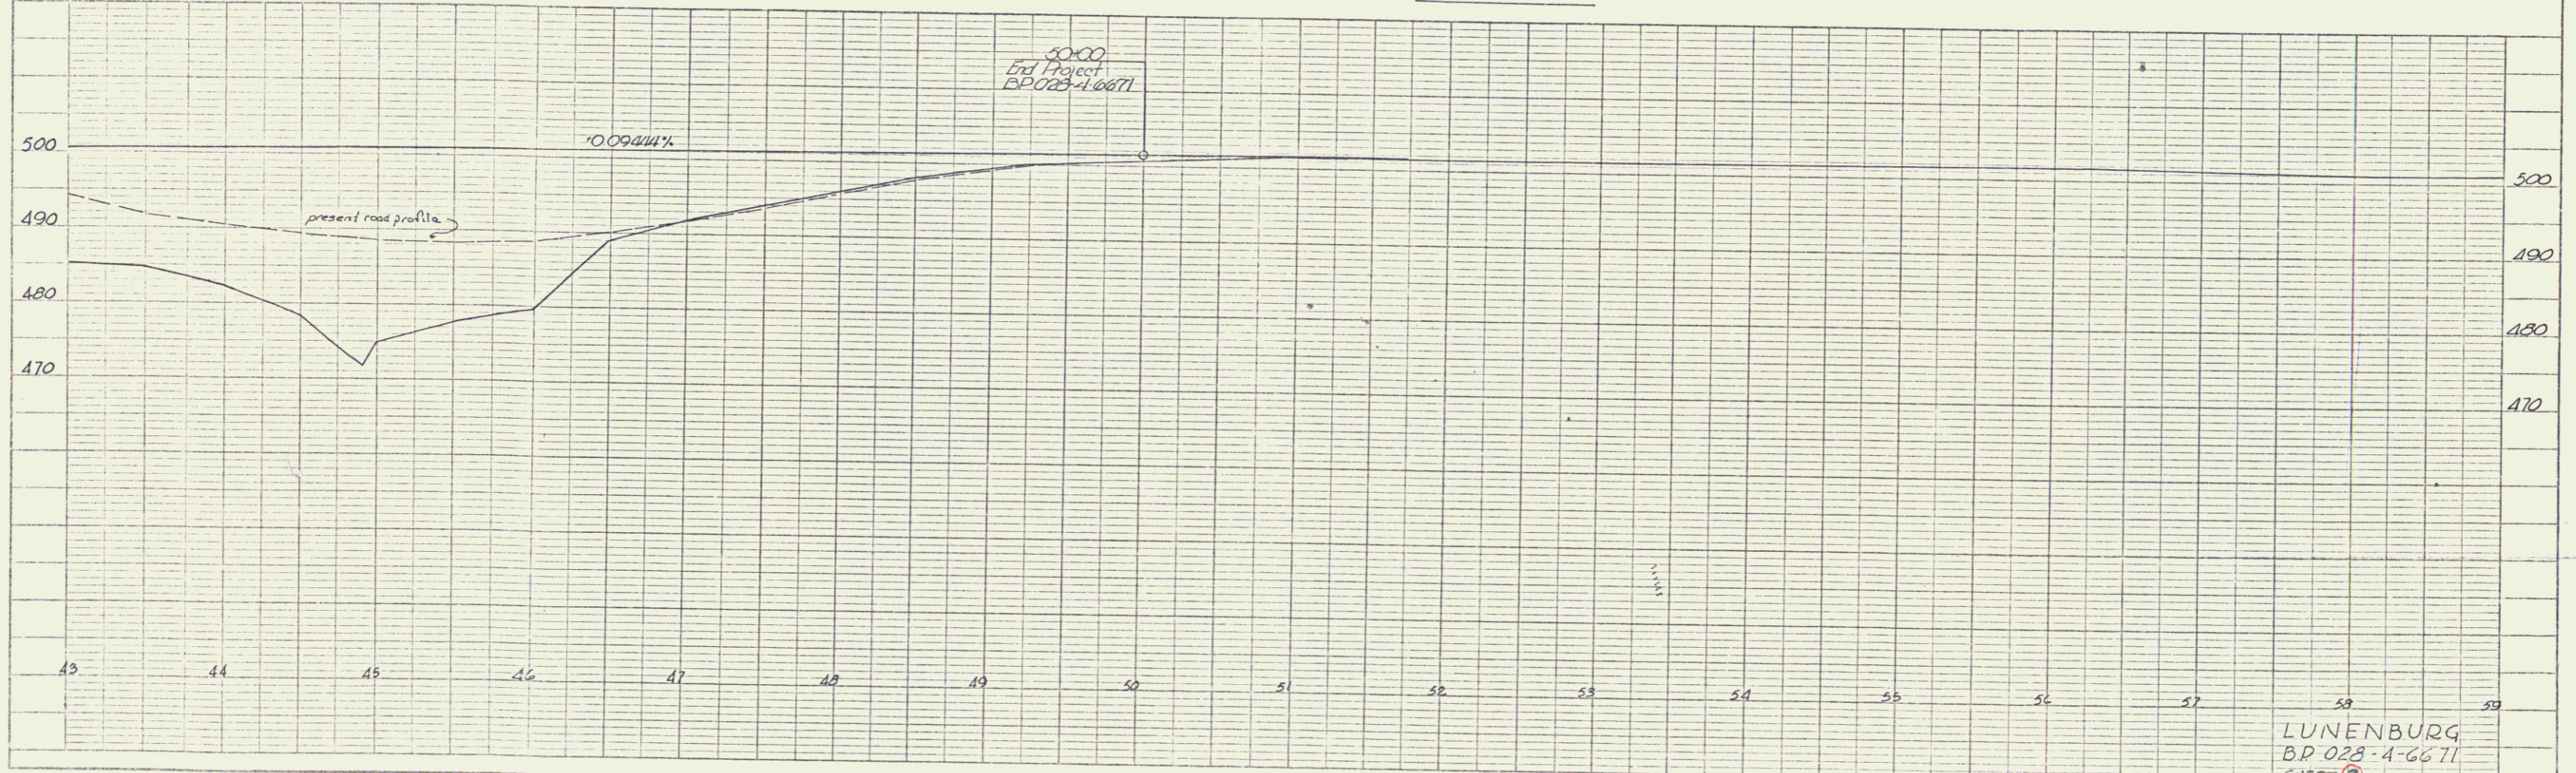


1 of 1

PLAN  
DATE: 11/24/11  
DRAWN BY: SWIFT, PELLEGRINI  
CHECKED BY: T. BAGG  
SCALE: AS SHOWN

PROFILE  
DATE: 11/24/11  
DRAWN BY: SWIFT, PELLEGRINI  
CHECKED BY: T. BAGG  
SCALE: AS SHOWN

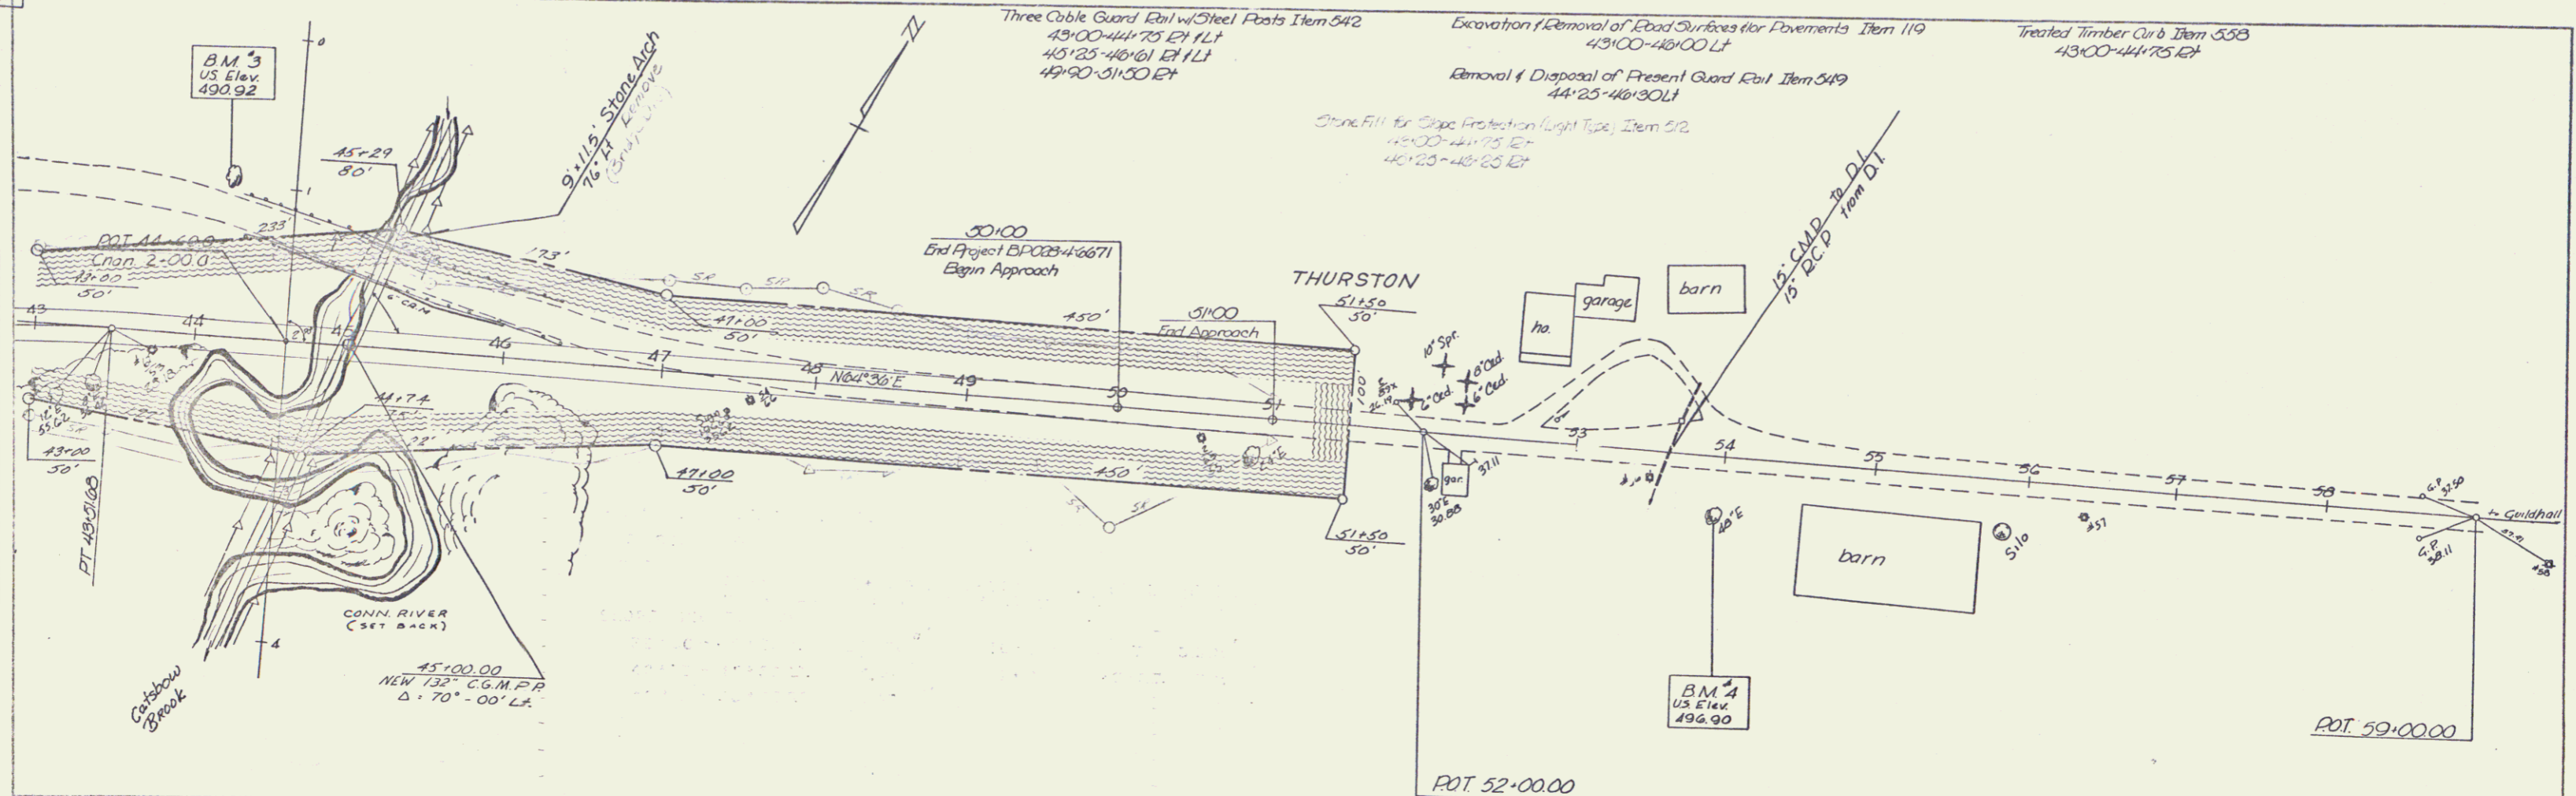

Three Cable Guard Rail w/Steel Posts Item 542  
43+00-44+75 RT FLT  
43+25-46+61 RT LI  
45+90-51+50 RT

Excavation / Removal of Road Surfaces for Pavements Item 119  
43+00-46+00 LT

Treated Timber Curb Item 553  
43+00-44+75 RT

Removal & Disposal of Present Guard Rail Item 549  
44+25-46+30 LI

Stone Fill for Slope Protection (Light Type) Item 512  
42+00-44+75 RT  
40+25-46+25 RT

50+00  
End Project B.P. 023-4-6671  
Begin Approach

51+00  
End Approach

THURSTON  
51+50  
50'

POT 52+00.00

POT 59+00.00