
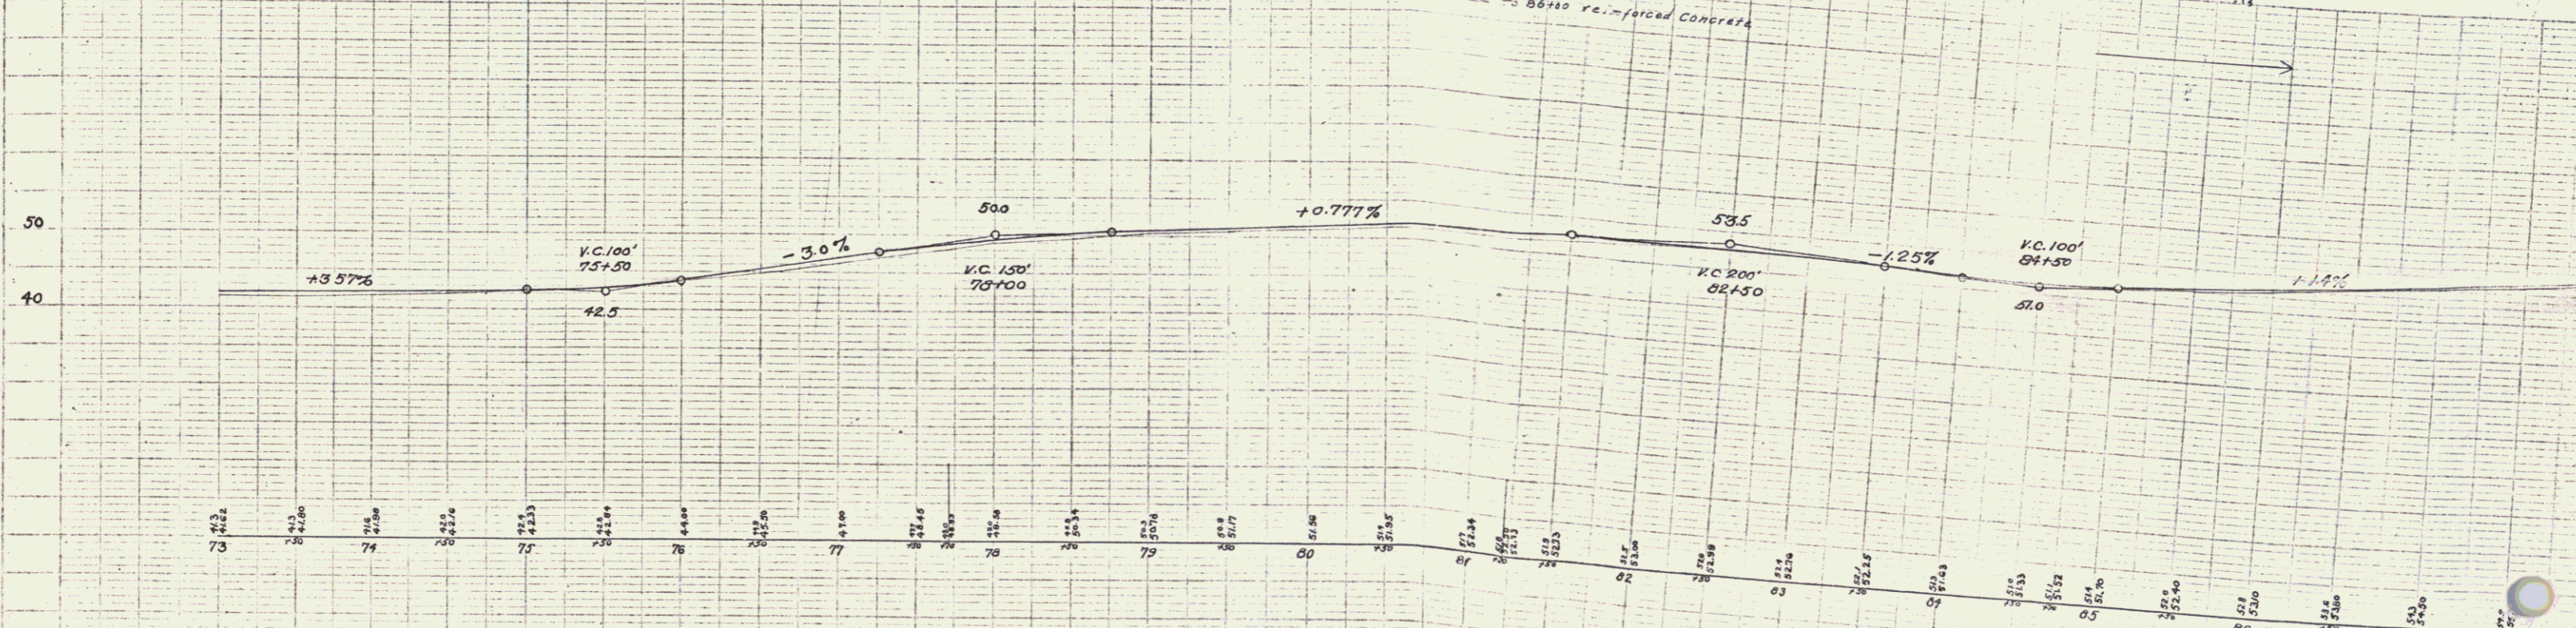


GUARD RAIL REQUIRED
 ON LEFT
 Sta 73+00 to Sta 73+88 Length 88ft
 " 78+00 " " 83+76 " 576"
 " 85+44 " " 88+00 " 256"
 ON RIGHT
 Sta 73+00 to Sta 73+12 Length 12 ft
 " 81+08 " " 81+32 " 24"
 " 84+64 " " 84+88 " 24"
 Total this sheet 980 ft

NEW CULVERTS REQUIRED
 Sta 81+20 15" Conc. Pipe 32 ft
 1-2 1/2-5 Conc. 18 Cuyds.
 Sta 84+76 18" Conc. Pipe with drop inlet 32 ft
 1-2 1/2-5 Conc. 2.5 Cuyds.

9/23
 A.T. Wynn
 E.L. Wynn
 R.C. Wynn

9/23
 A.T. Wynn
 E.L. Wynn
 R.C. Wynn

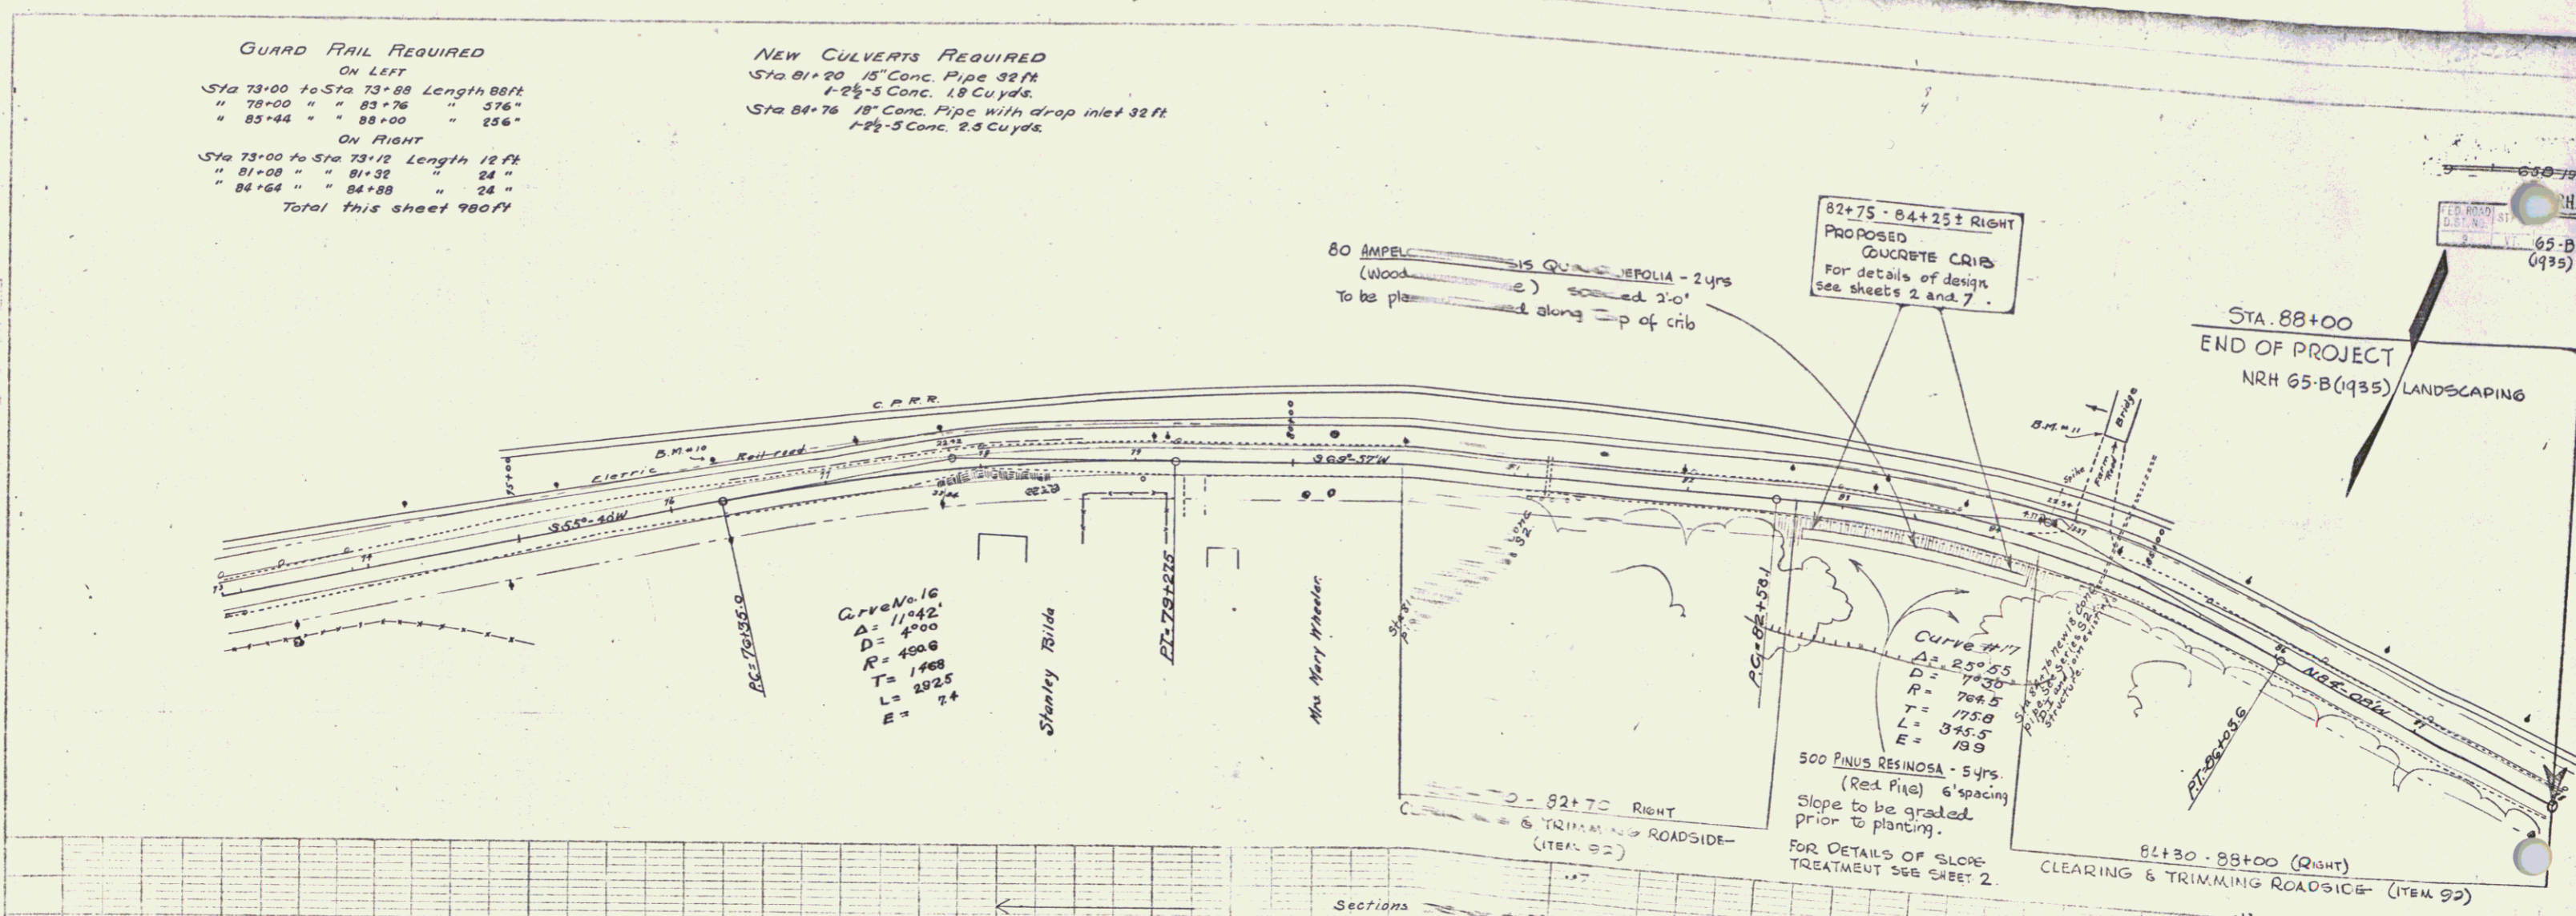

B.M. #10 Spike in Trilly Pile. Left of Sta. 73+29 Elev. 43.97
 B.M. #11 E. Corner N. Abutment of Bridge. Sta. 84+66 Elev. 44.2

SERIES NRH No. 65-B(1935) Landscaping
 SHEET 6 OF 7
 9/23
 SERIES F - 65-B(1935) Landscaping