


POOR ORIGINAL COPY

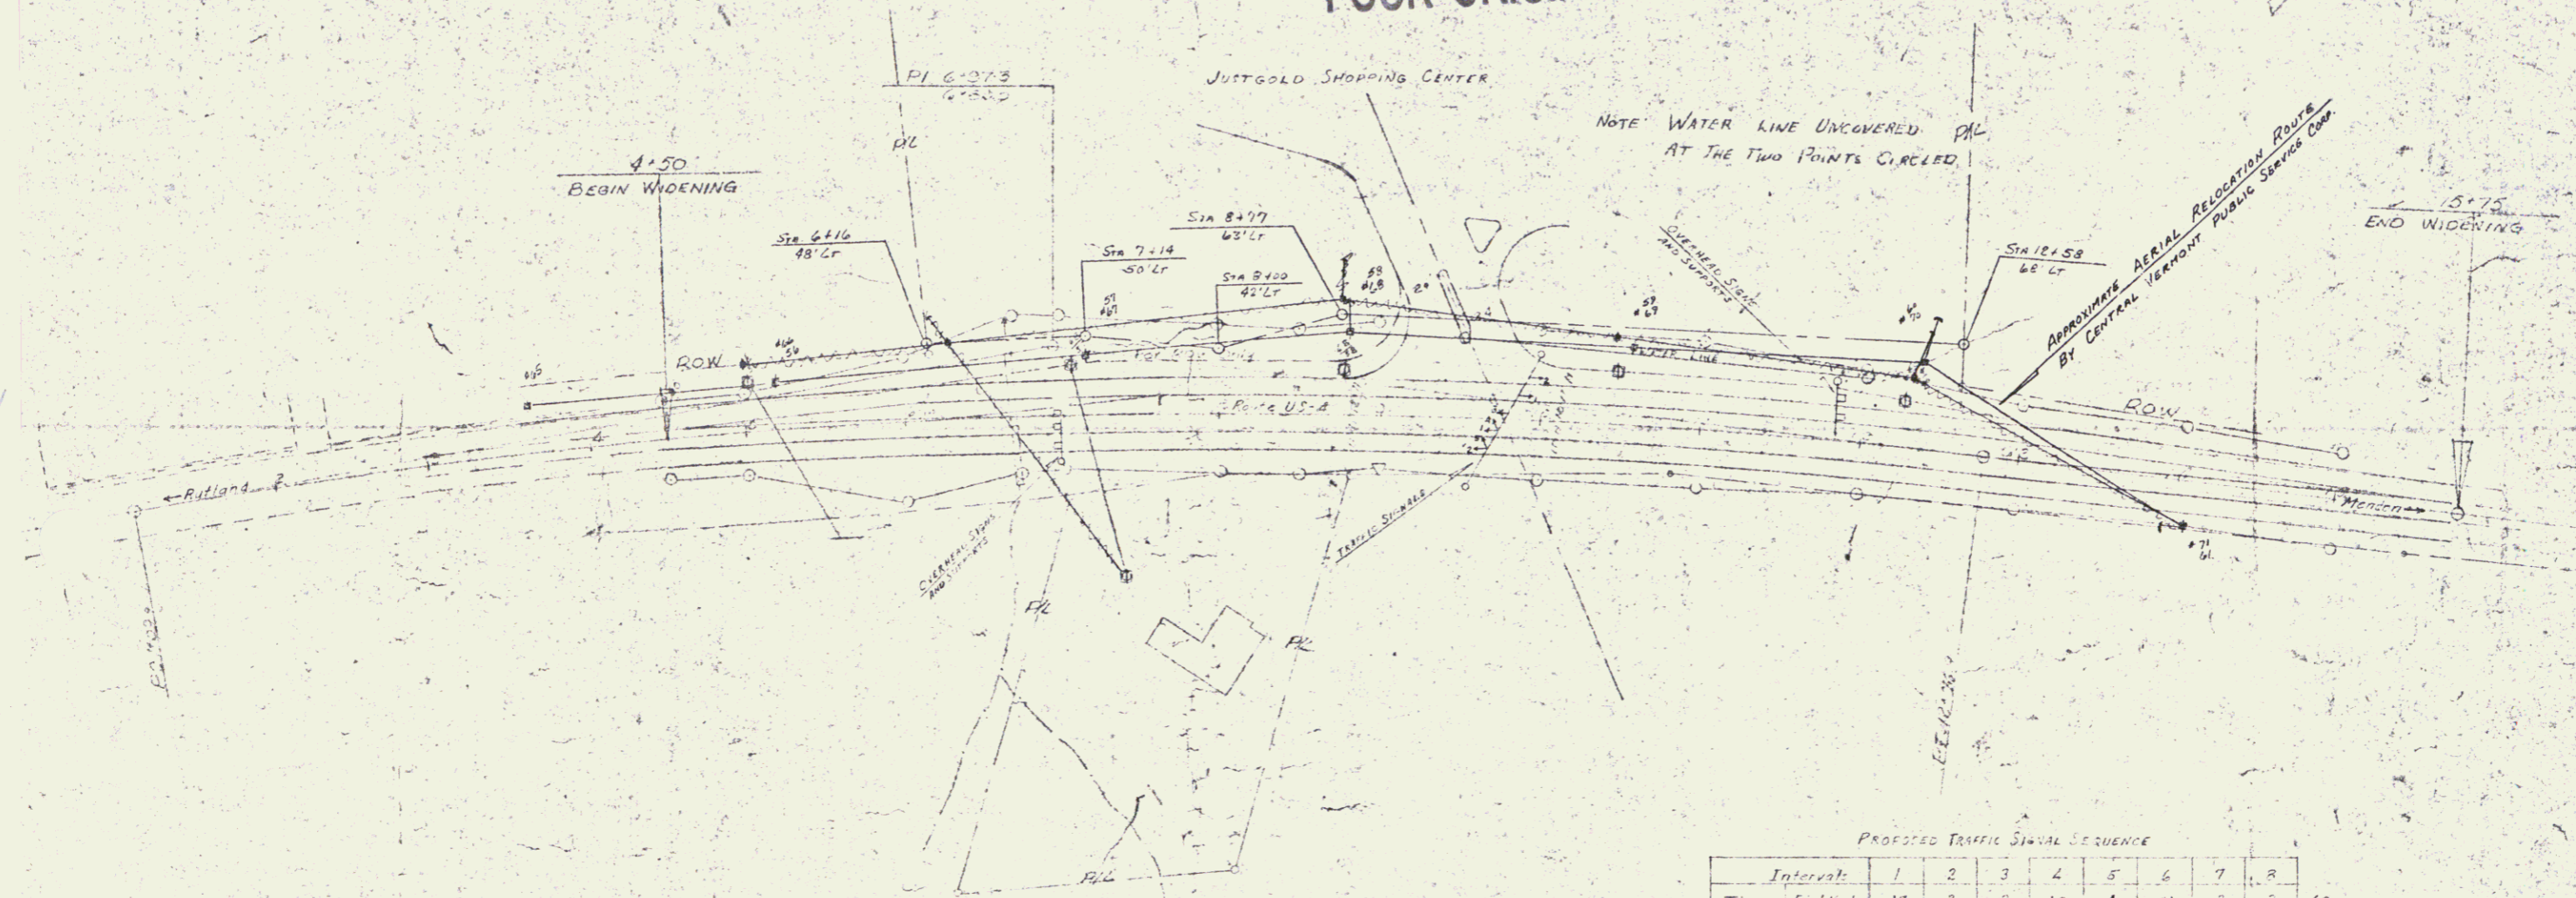

PROPOSED TRAFFIC SIGNAL SEQUENCE

Interval	1	2	3	4	5	6	7	8
Time (sec)	17	3	2	15	4	11	3	2
Distance (ft)	22	3	2	27	4 1/2	11 1/2	3	2
Signal Faces No. 1	↑	Y	R	R	R	R	R	↓
	↓	Y	R	R	R	R	R	↑
	R	R	Y	←	Y	R	R	R
	R	R	R	R	R	G	Y	R
	R	R	R	R	R	G	Y	R



PROPOSED PLAN FOR JUSTGOLD SHOPPING CENTER
TOWN OF RUTLAND

3-25-74

BP 020-2-7102

1A

2