
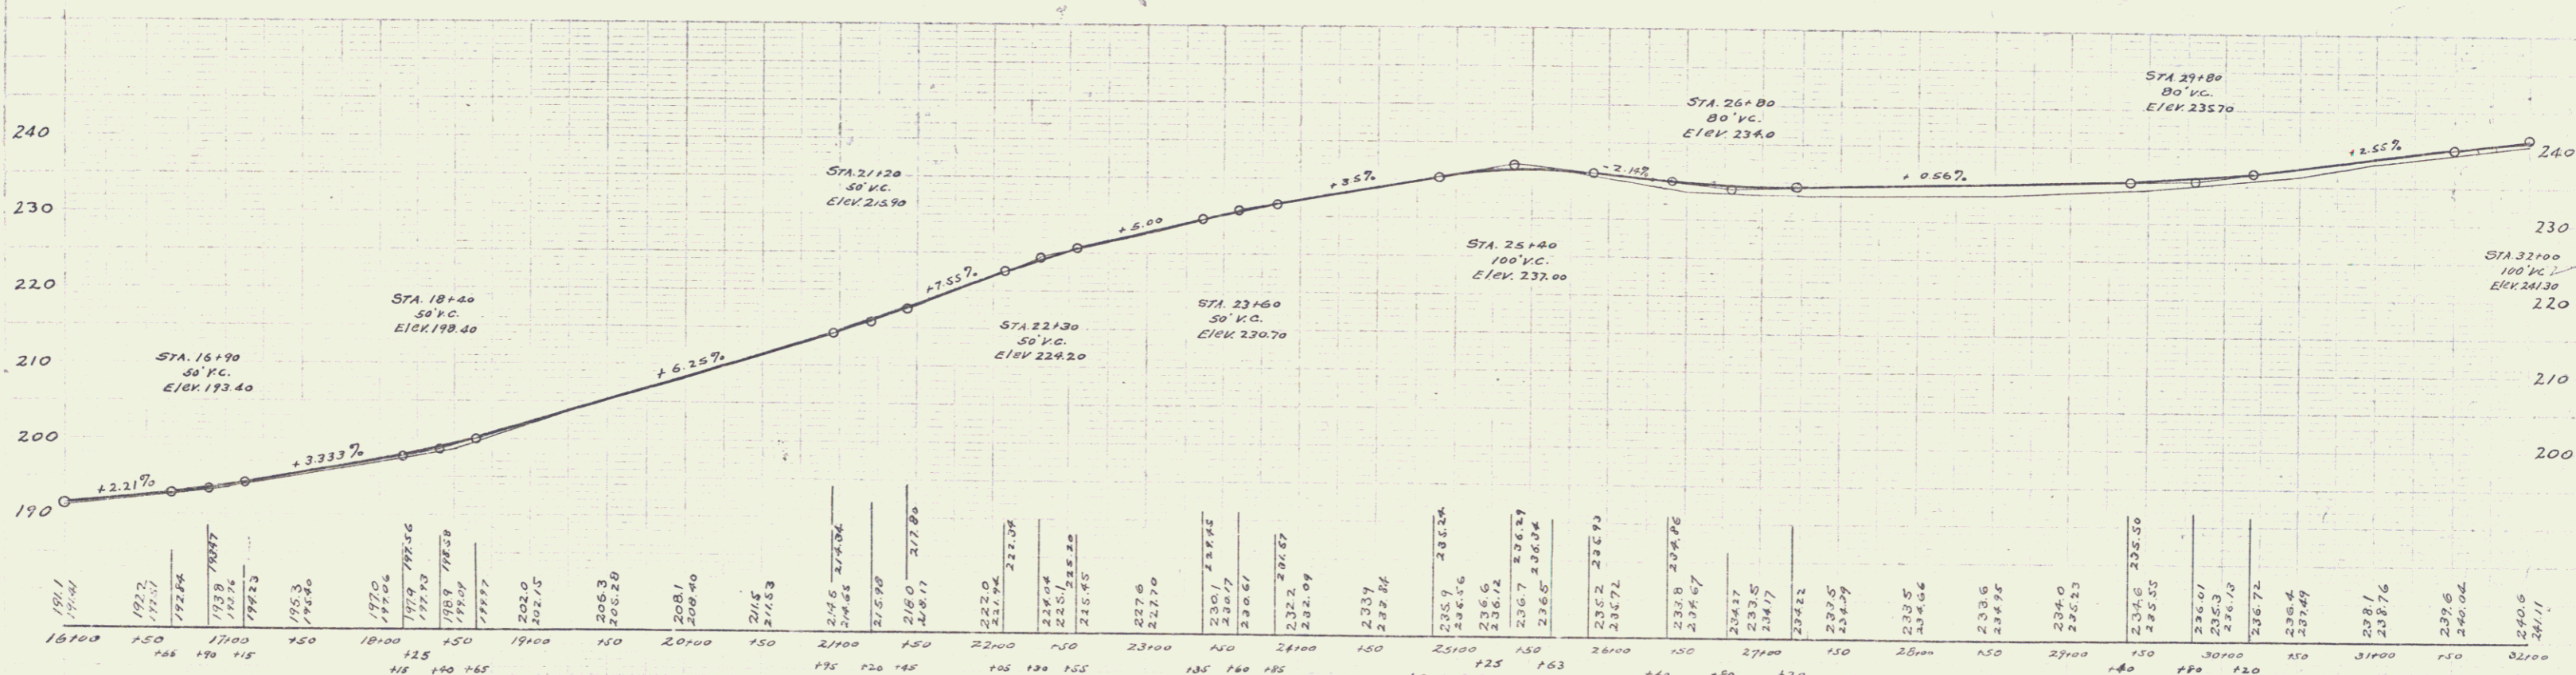


NEW CORR ONLY METAL PIPE CULVERTS REQUIRED.
 STA. SIZE LENGTH CEMENT RUBBLE MASONRY
 27170 16" 32' 27 Cu Yds.

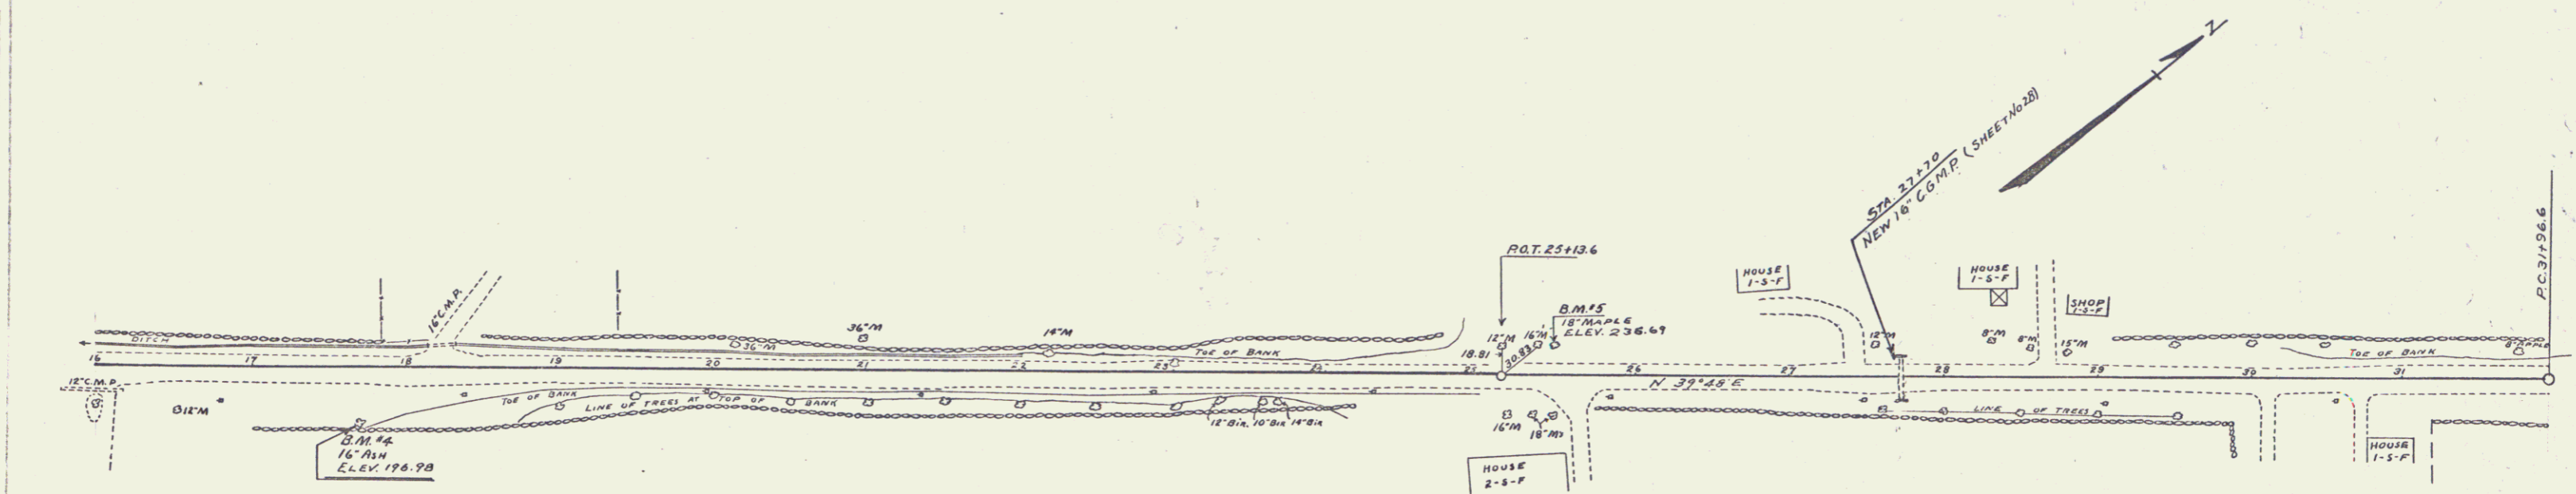

B.M. No. 4 16" Ash 39' Rt. of Sta. 17-67 Elev. 198.98
 B.M. No. 5 18" Maple 17' Lf. of Sta. 25+46 Elev. 236.67