
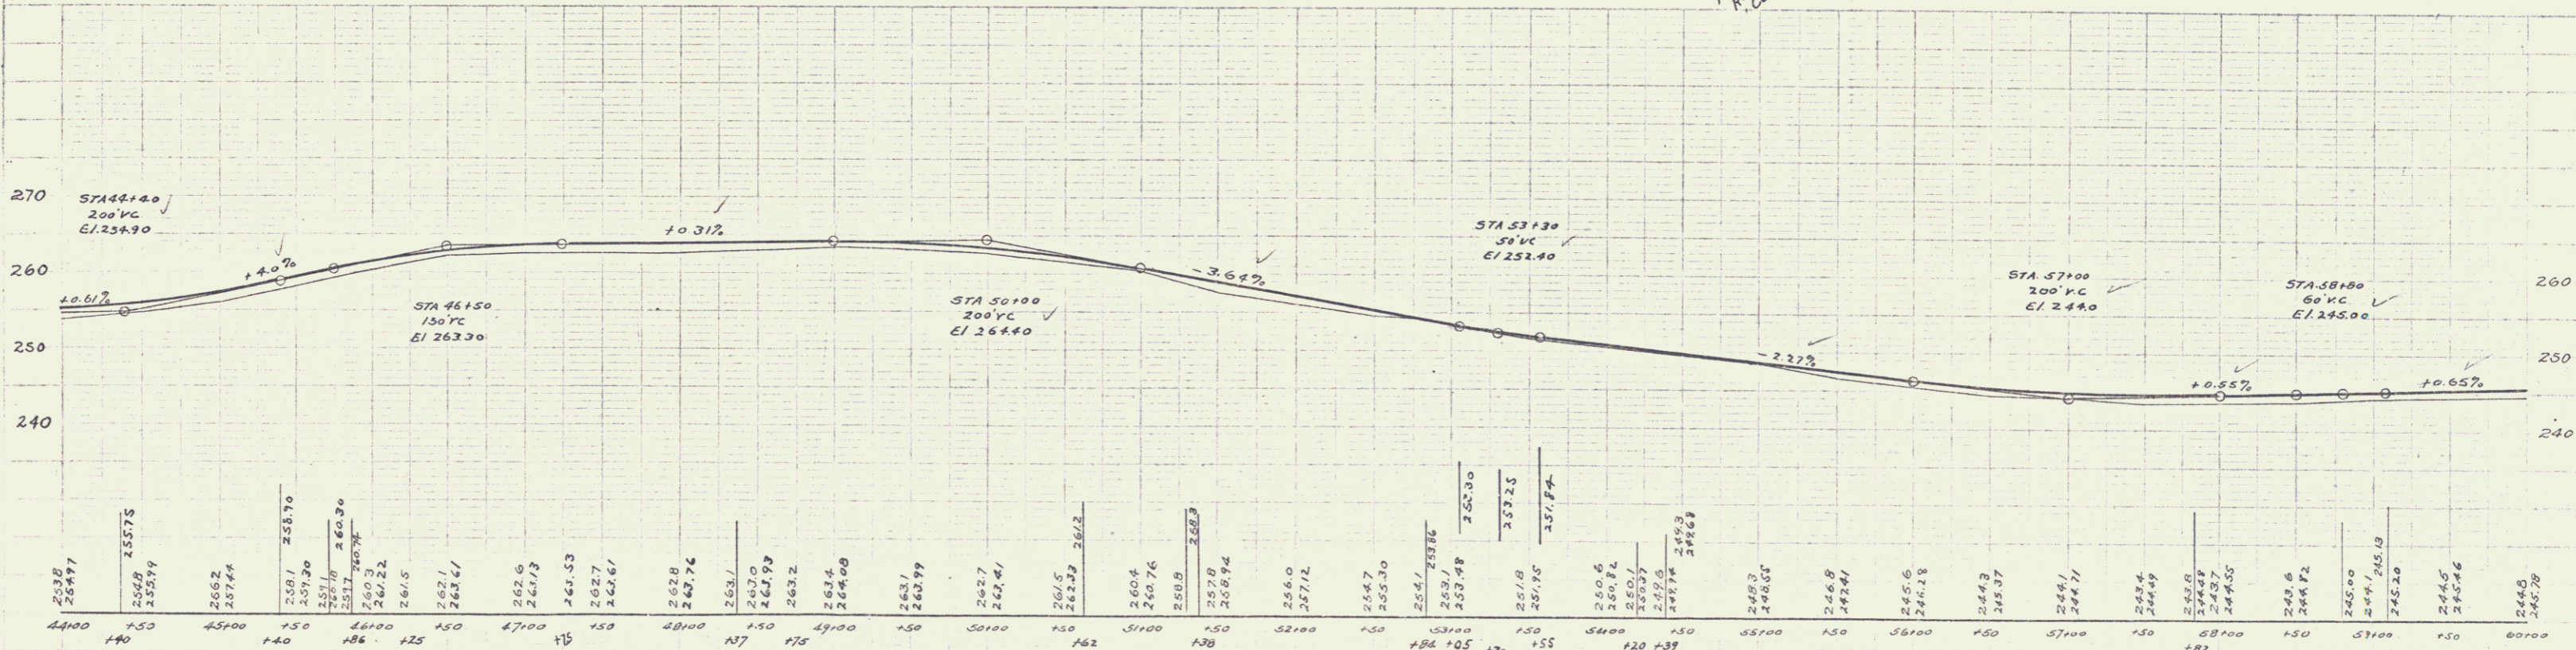


NEW CORR. GALV METAL PIPE CULVERTS REQUIRED			
STA.	SIZE	LENGTH	CEMENT RUBBLE MASONRY
48+37	16"	32'	2.7 Cu Yds.
57+82	18"	34'	3.3 Cu Yds.

CULVERT HEADWALLS REQUIRED	
STA.	CEMENT RUBBLE MASONRY
51+35	3.3 Cu Yds.
52+84	2.3 "
54+13	3.3 "
56+00	3.3 "

CULVERT REPAIRS REQUIRED	
STA.	NATURE OF REPAIRS 18" G.G.M.P.
56+00	2' Extension on R 6 ft

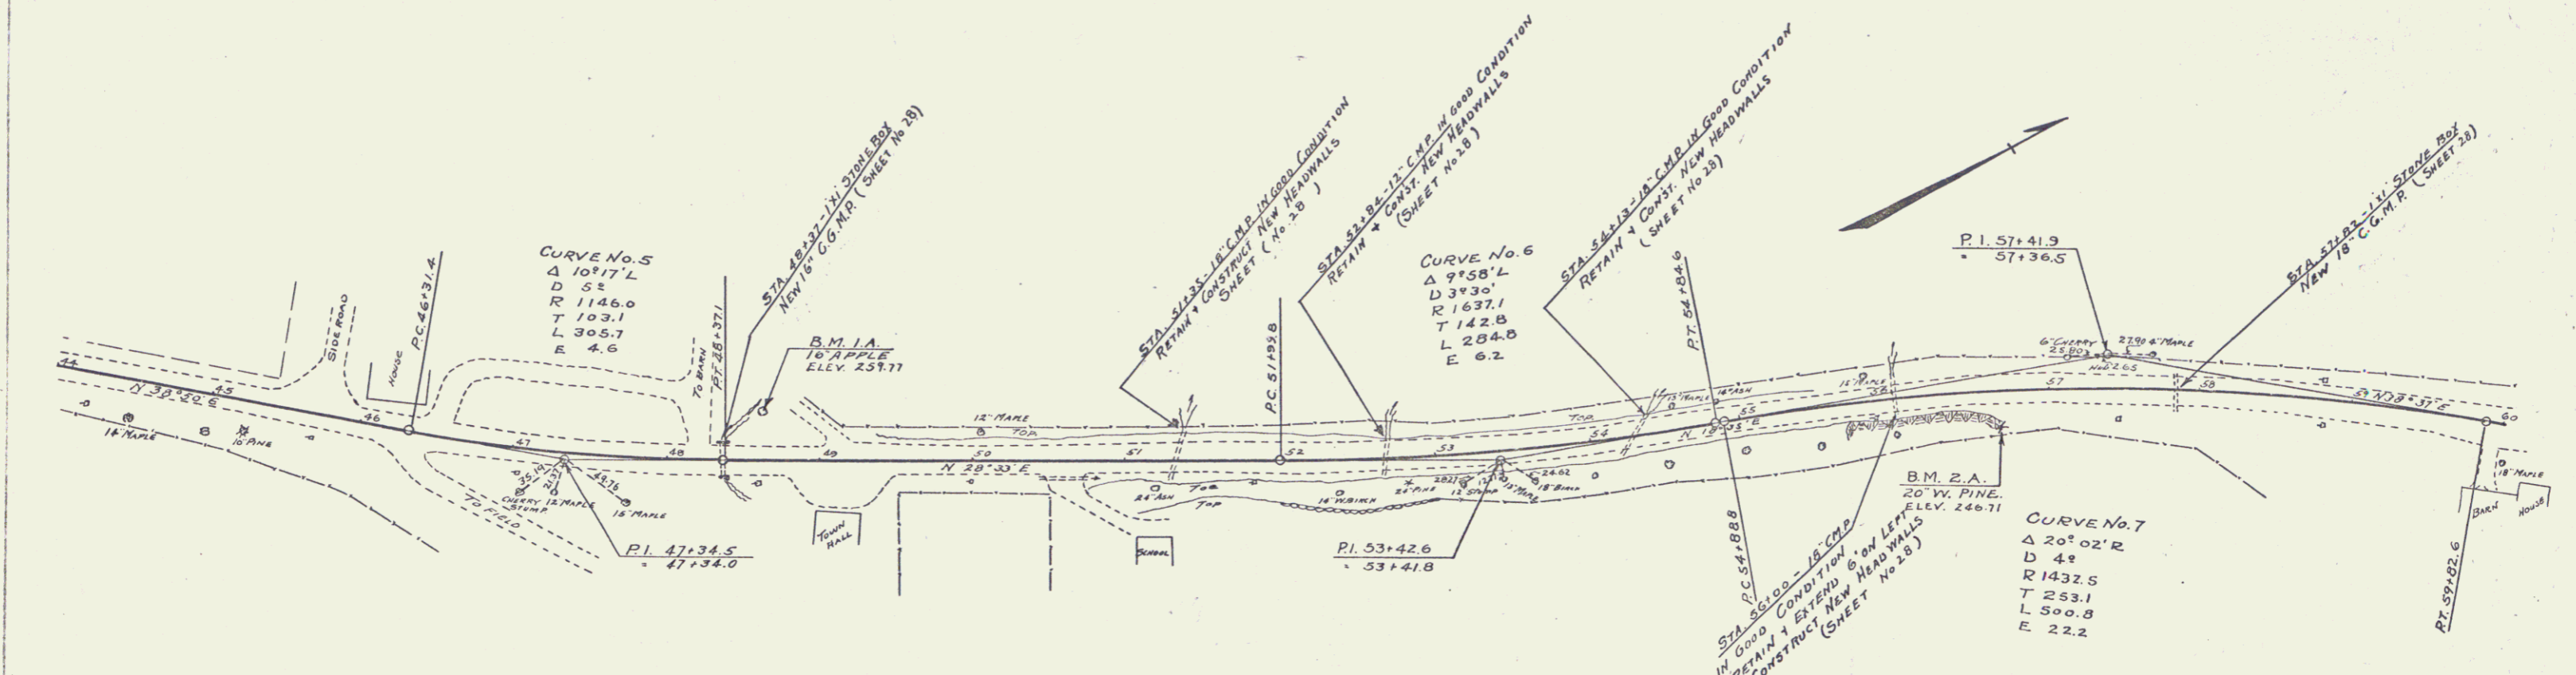

B.M. No. 1.A. 16" Apple 30' L. of Sta. 48+61 Elev. 259.77  
 B.M. No. 2.A. 20" W. Pine 23' R. of Sta. 56+68 Elev. 246.71