

CABLE GUARD RAIL REQUIRED
ON RIGHT
STA 62+24 - 64+00 Length 176 Lin. Ft.

WOOD GUARD RAIL REQUIRED
ON LEFT



NEW CULVERTS REQUIRED

STA 51+3 - 51+37 Length 24 Lin. Ft.
STA 56+10 - 56+12 Length 2 -
STA 60+30 - 60+32 Length 2 -

Sta 51+25
Sta 56+30
Sta 60+30

3x3 Concrete Box
Concrete Class A (12-4)
Reinforcing Steel
3x3 Concrete Box
Concrete Class A (12-4)
Reinforcing Steel
18" Corrug. Galv. Metal Pipe Length 20 ft.
Concrete Class A (12-4)
Reinforcing Steel

STATE ROAD DIST. NO. 76B 1928
11 12

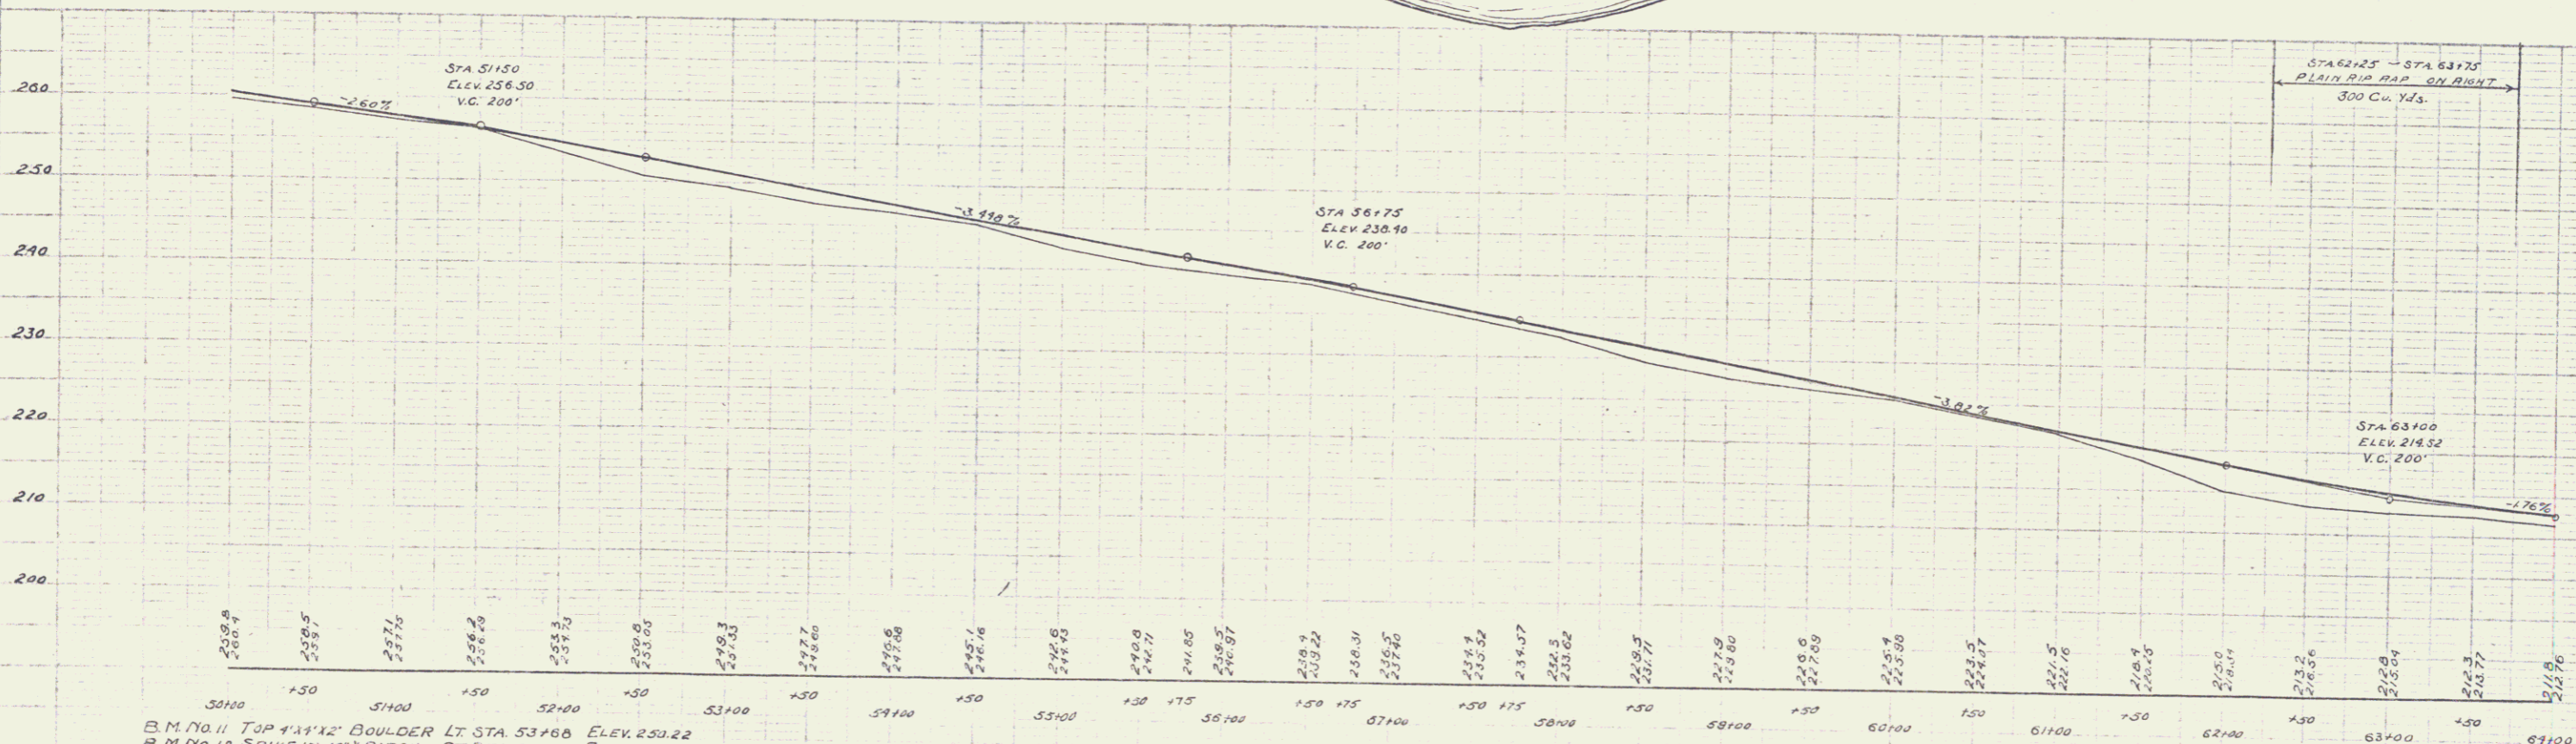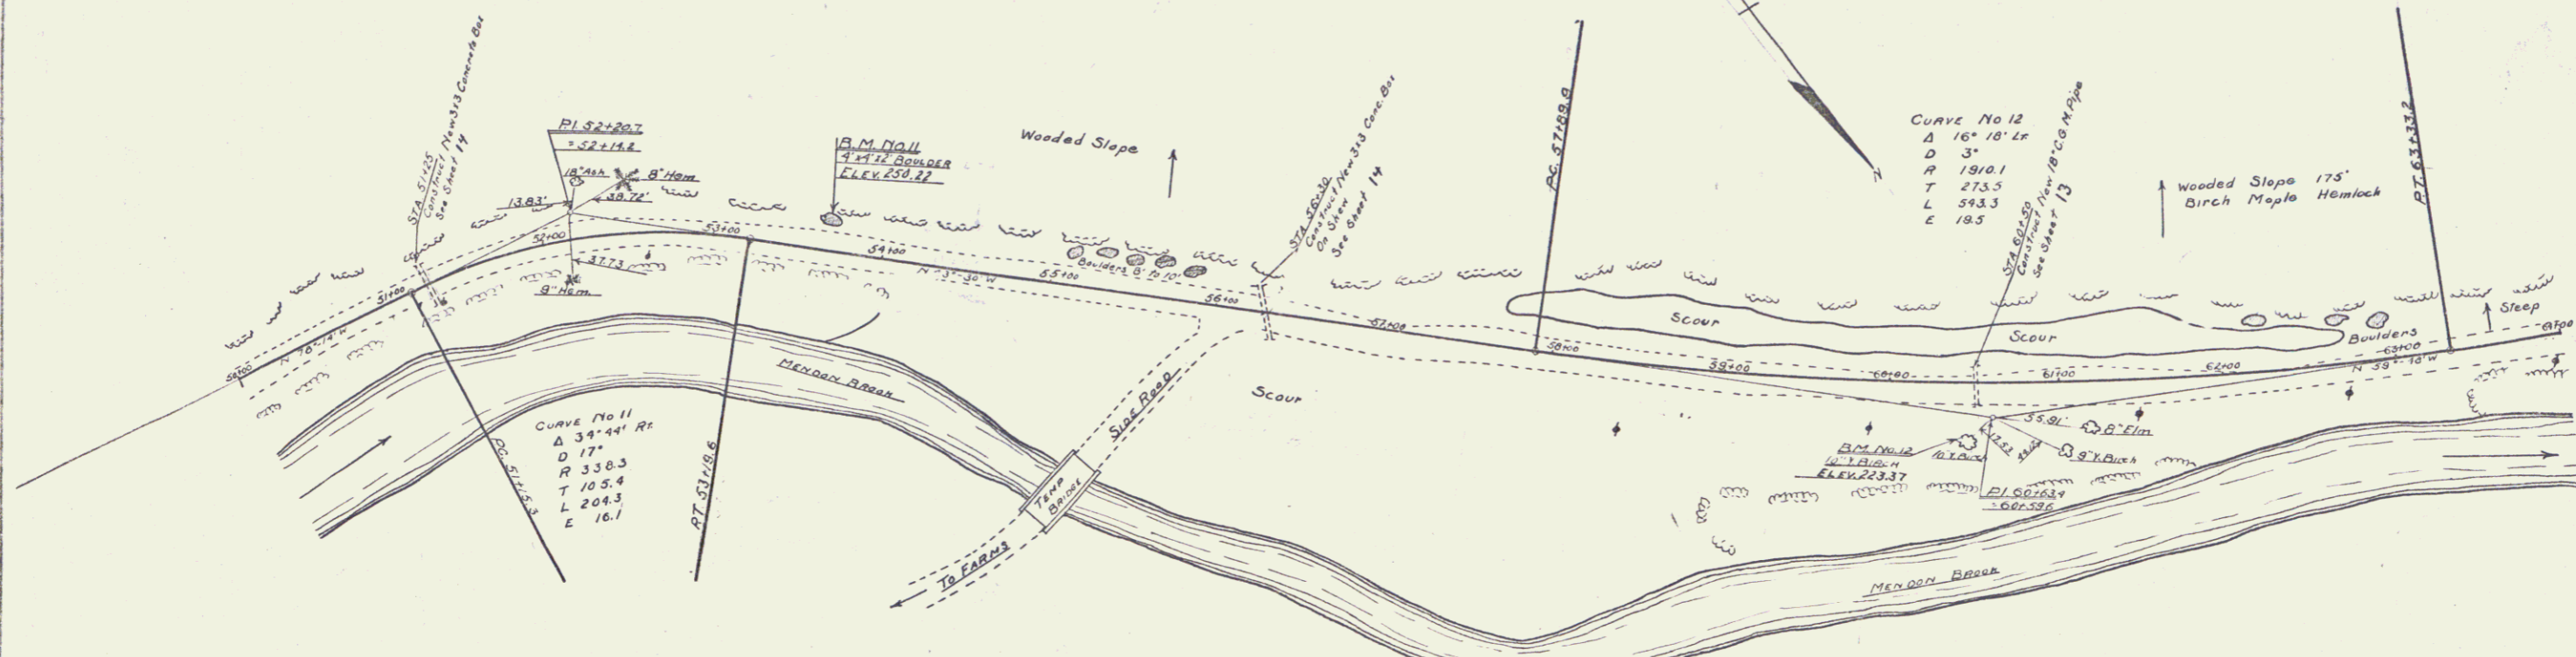

B.M. No. 11 TOP 4'x4' BOULDER LT. STA. 53+66 ELEV. 259.22
B.M. No. 12 SPIKE IN 10" BIRCH RT. STA. 60+46 ELEV. 223.37

SERIES F No. 76B
SHEET 11 OF 12

4