

WOOD GUARD RAIL REQUIRED

CULVERT STATION	LEFT	RIGHT
16+06	24'	—
20+50	24'	24'
22+27	24'	24'
28+76	24'	—



CABLE GUARD RAIL REQUIRED

STA.	LEFT	RIGHT
15+00 to 16+60	—	160'
28+00 to 28+88	—	48'

NEW CORRUGATED GALVANIZED METAL PIPE CULVERTS REQUIRED

STATION	DIAM.	LENG.	CULV. A.	REIN. STEEL	CONC. FILLING	FLUSH MASONRY
16+06	18"	48'	—	—	—	3.3 c y
20+50	18"	32'	—	—	—	3.3 "
22+27	18"	32'	—	—	—	3.3 "
28+76	24"	36'	—	—	—	4.0 "

76-B 1950 H 69

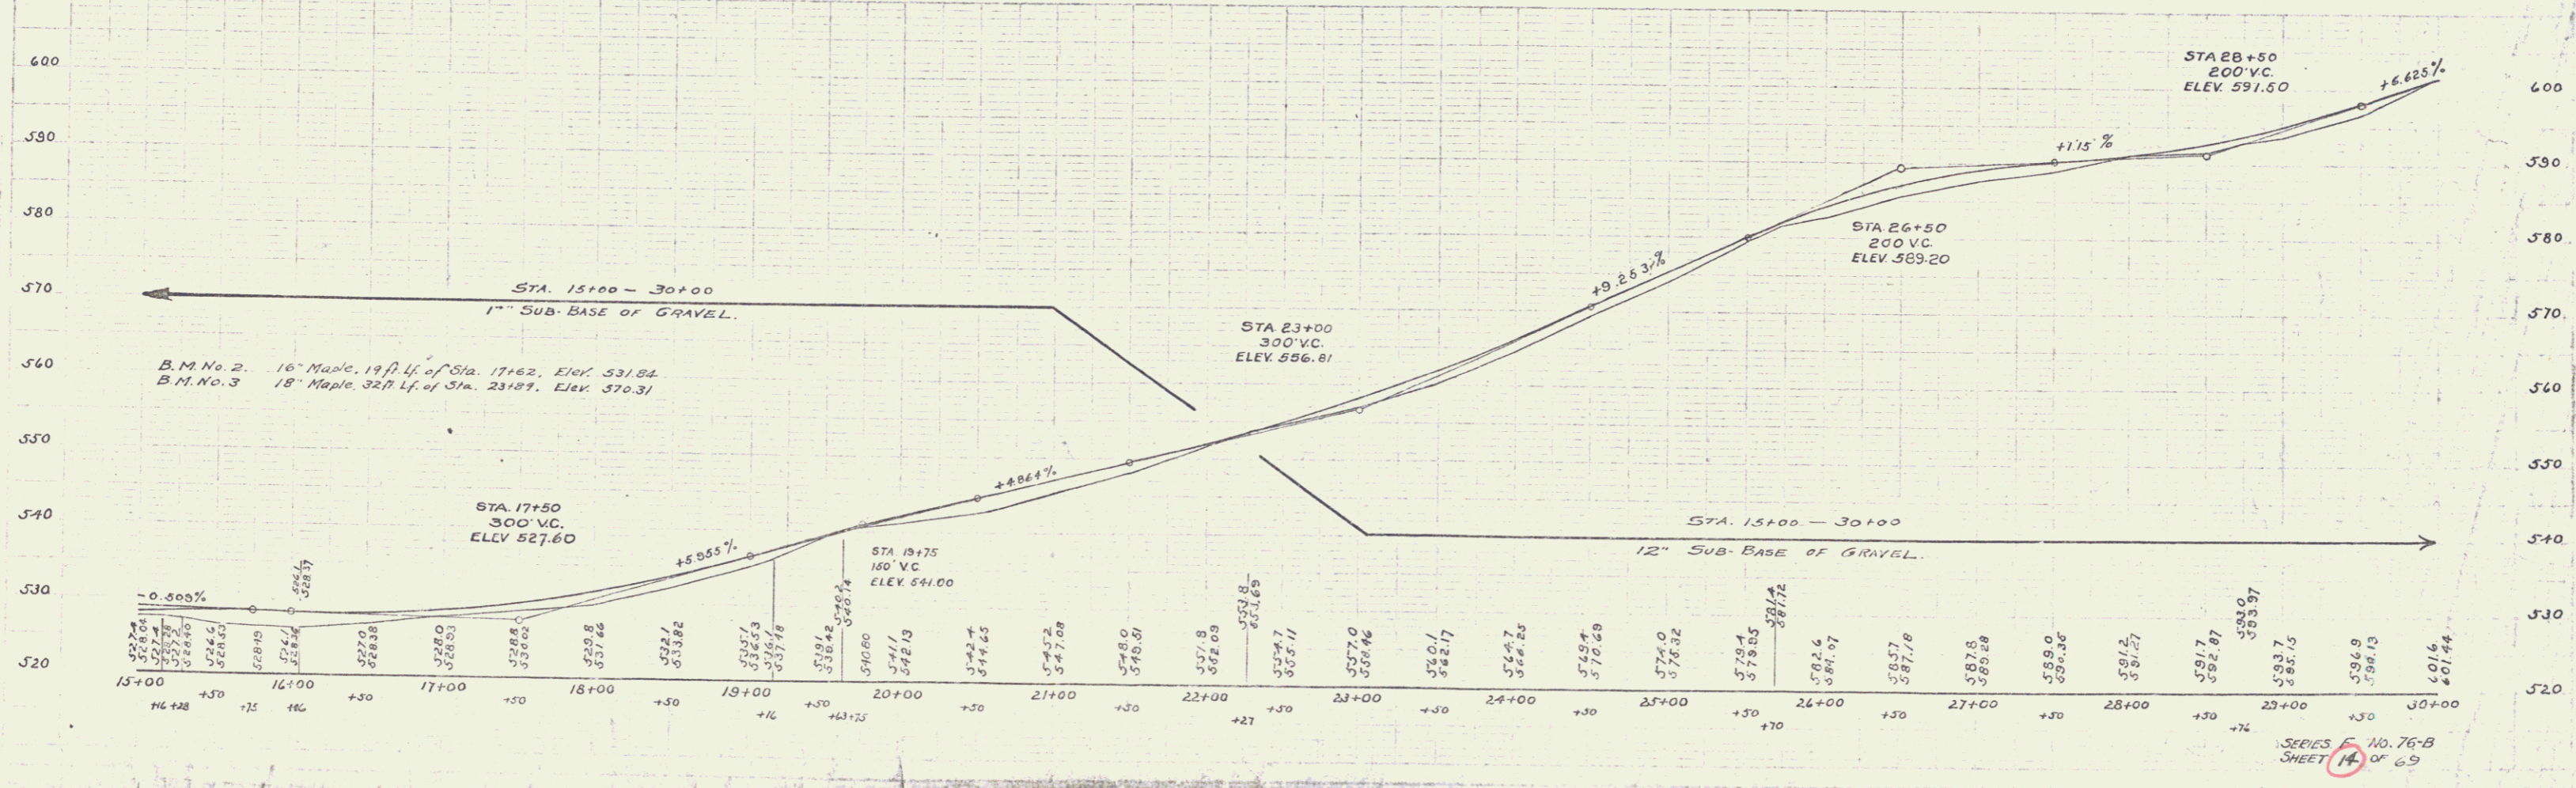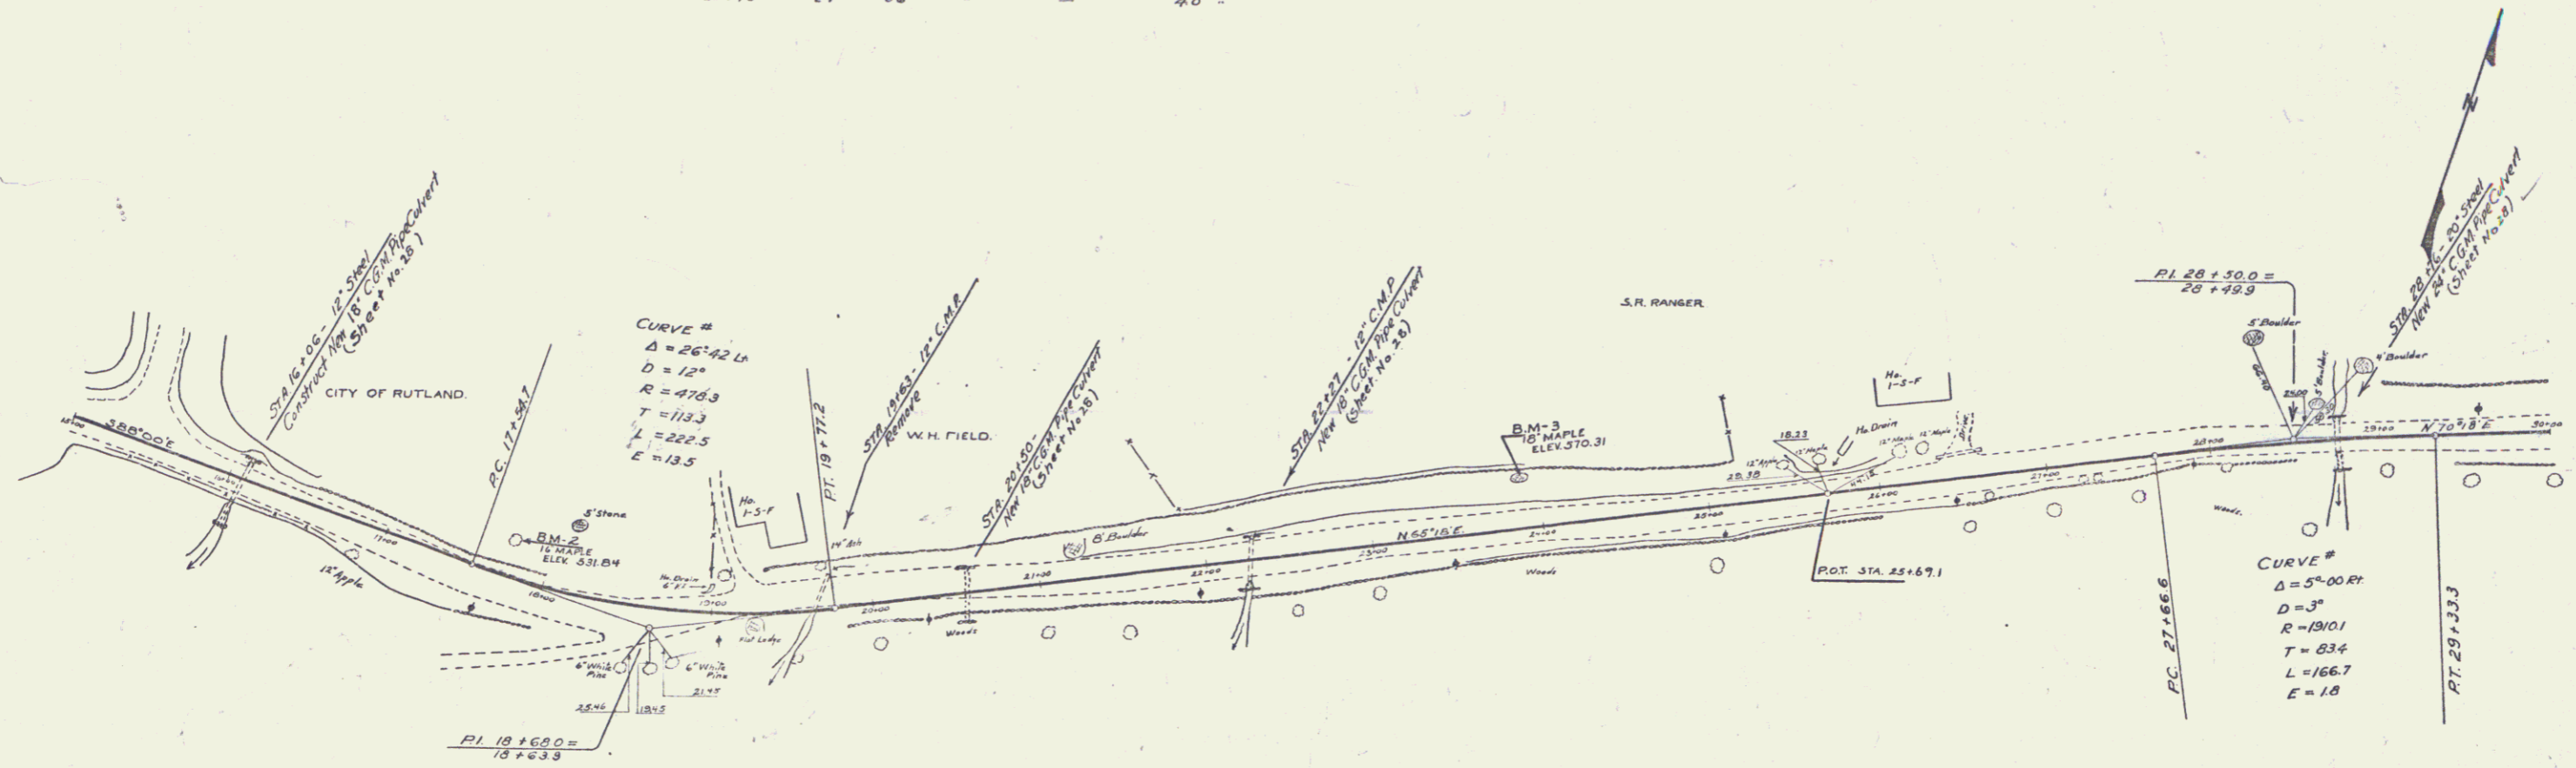

SERIES NO. 76-B SHEET 14 OF 69